


1 PROPOSED REAR ELEVATION

Scale: 1:50


0 1m 2m 3m 4m 5m

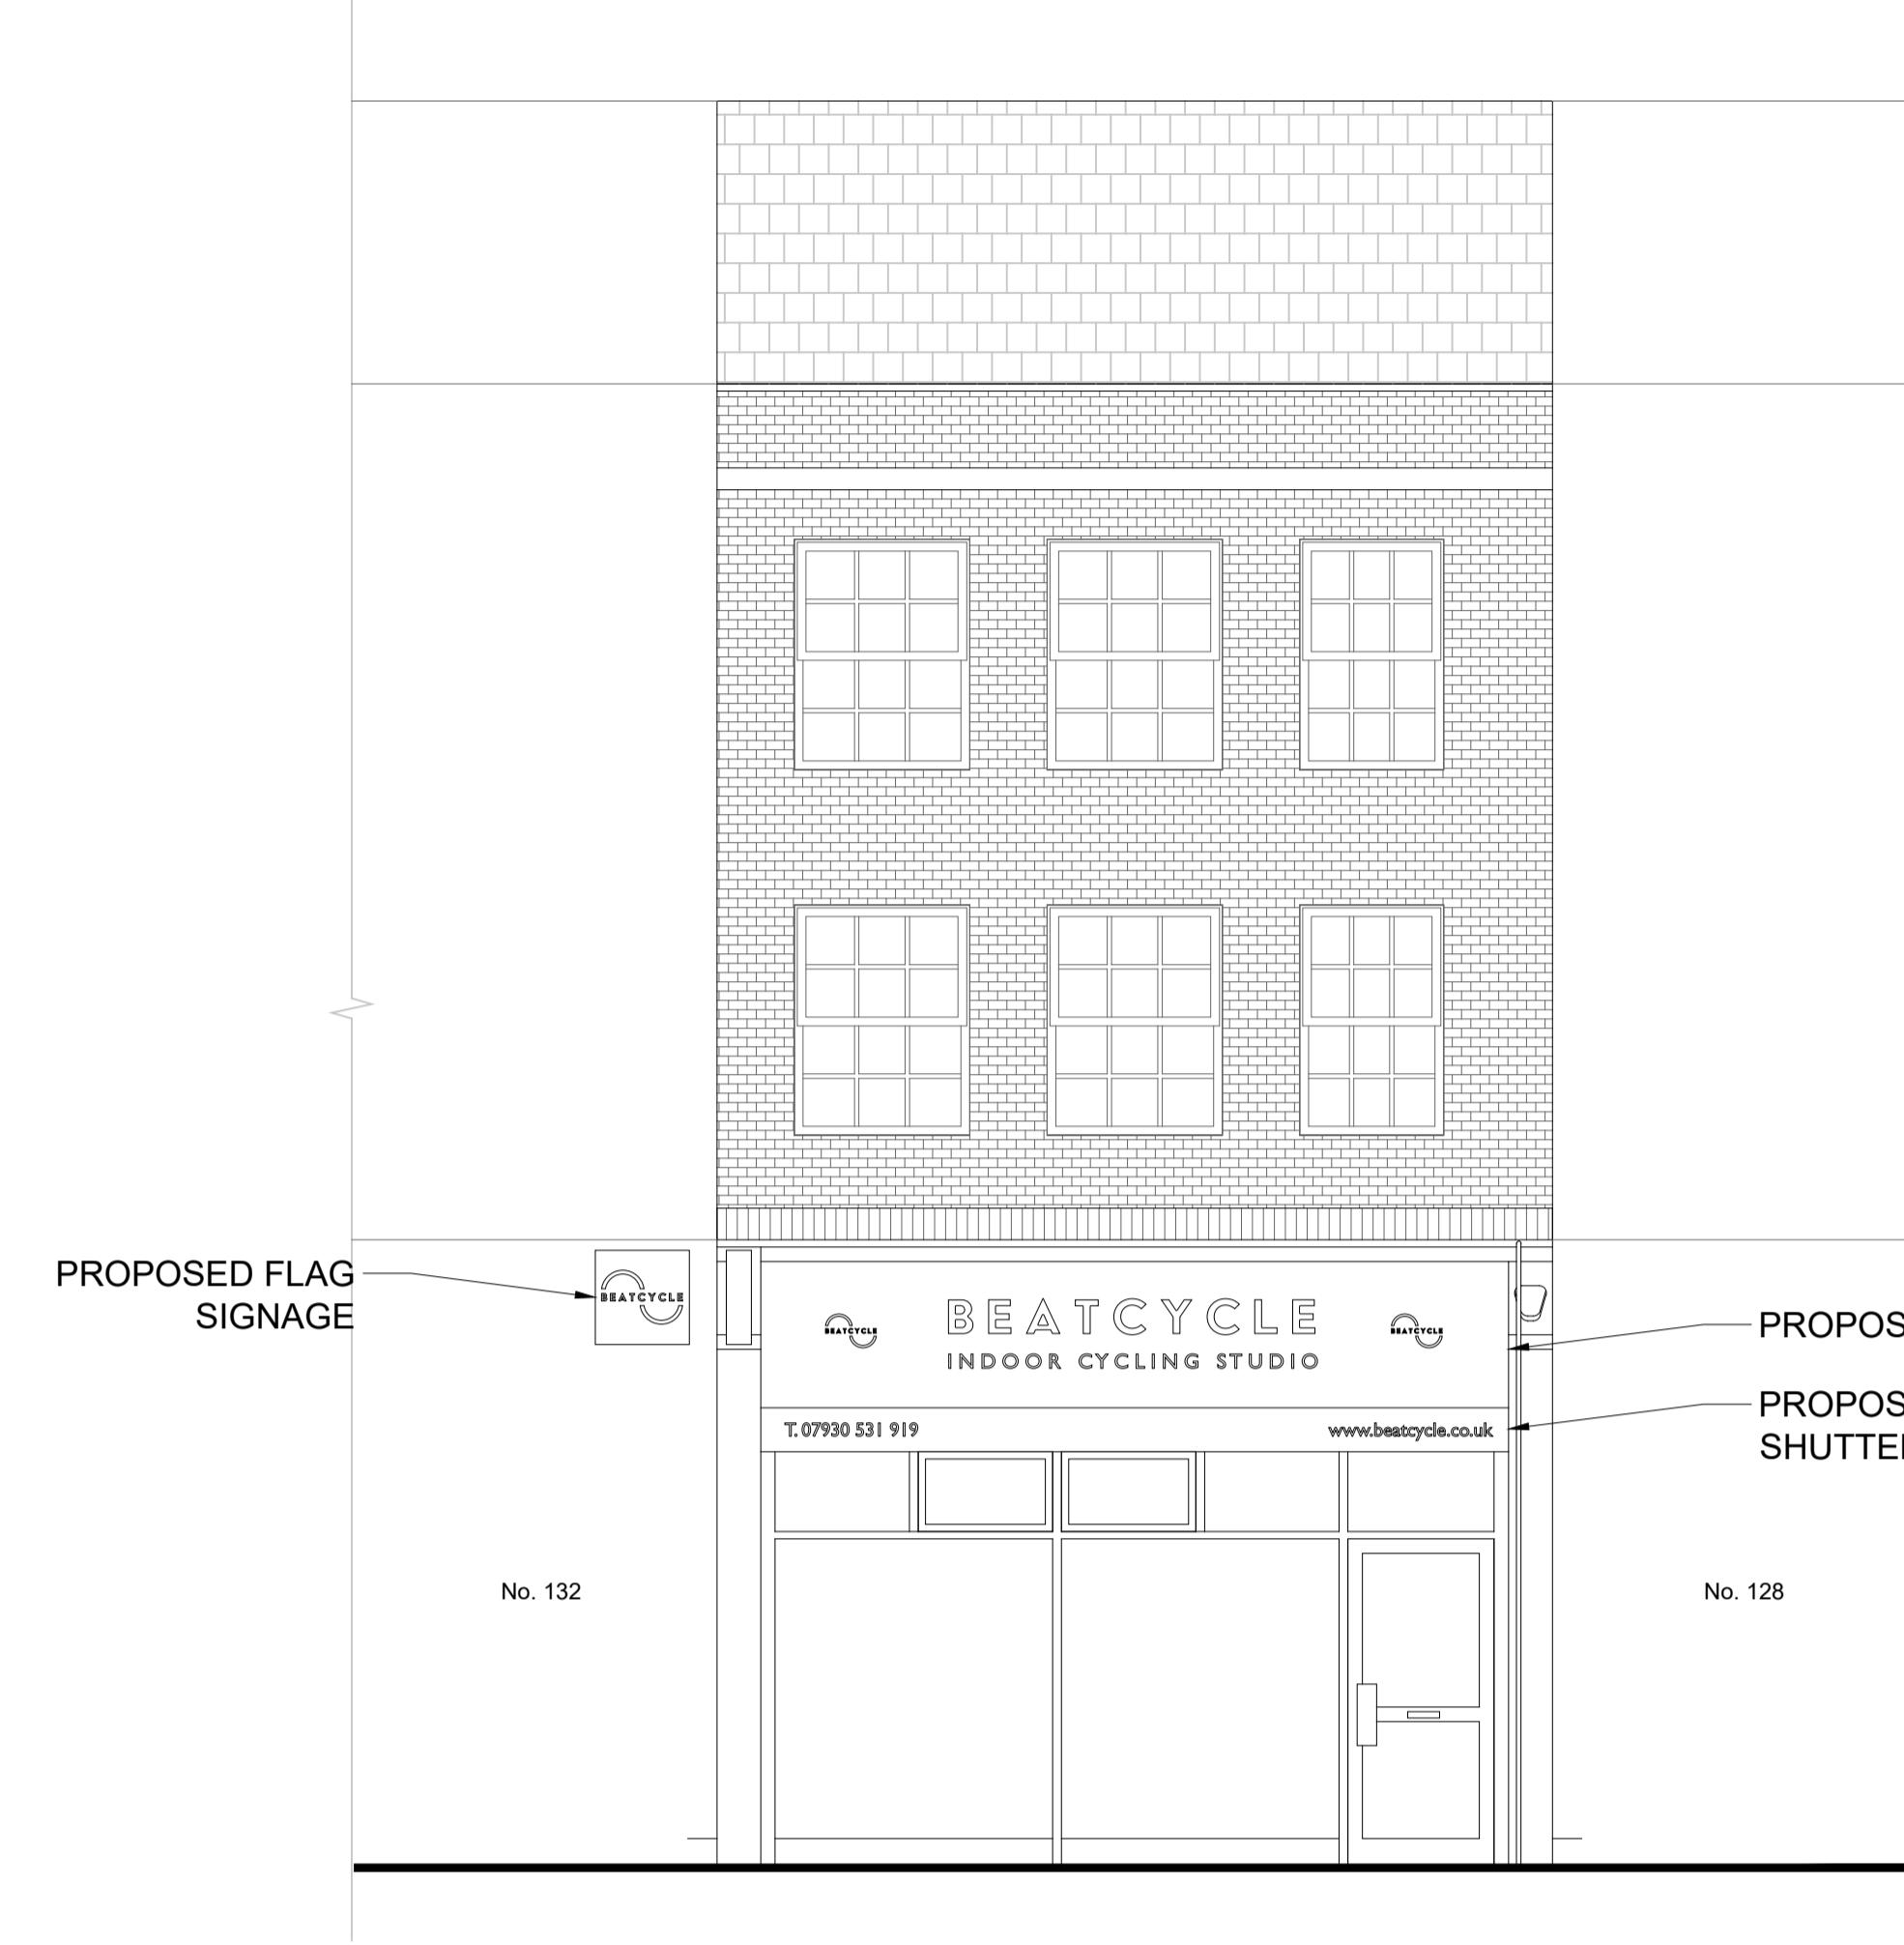

2 PROPOSED STREET ELEVATION

Scale: 1:50

0 1m 2m 3m 4m 5m

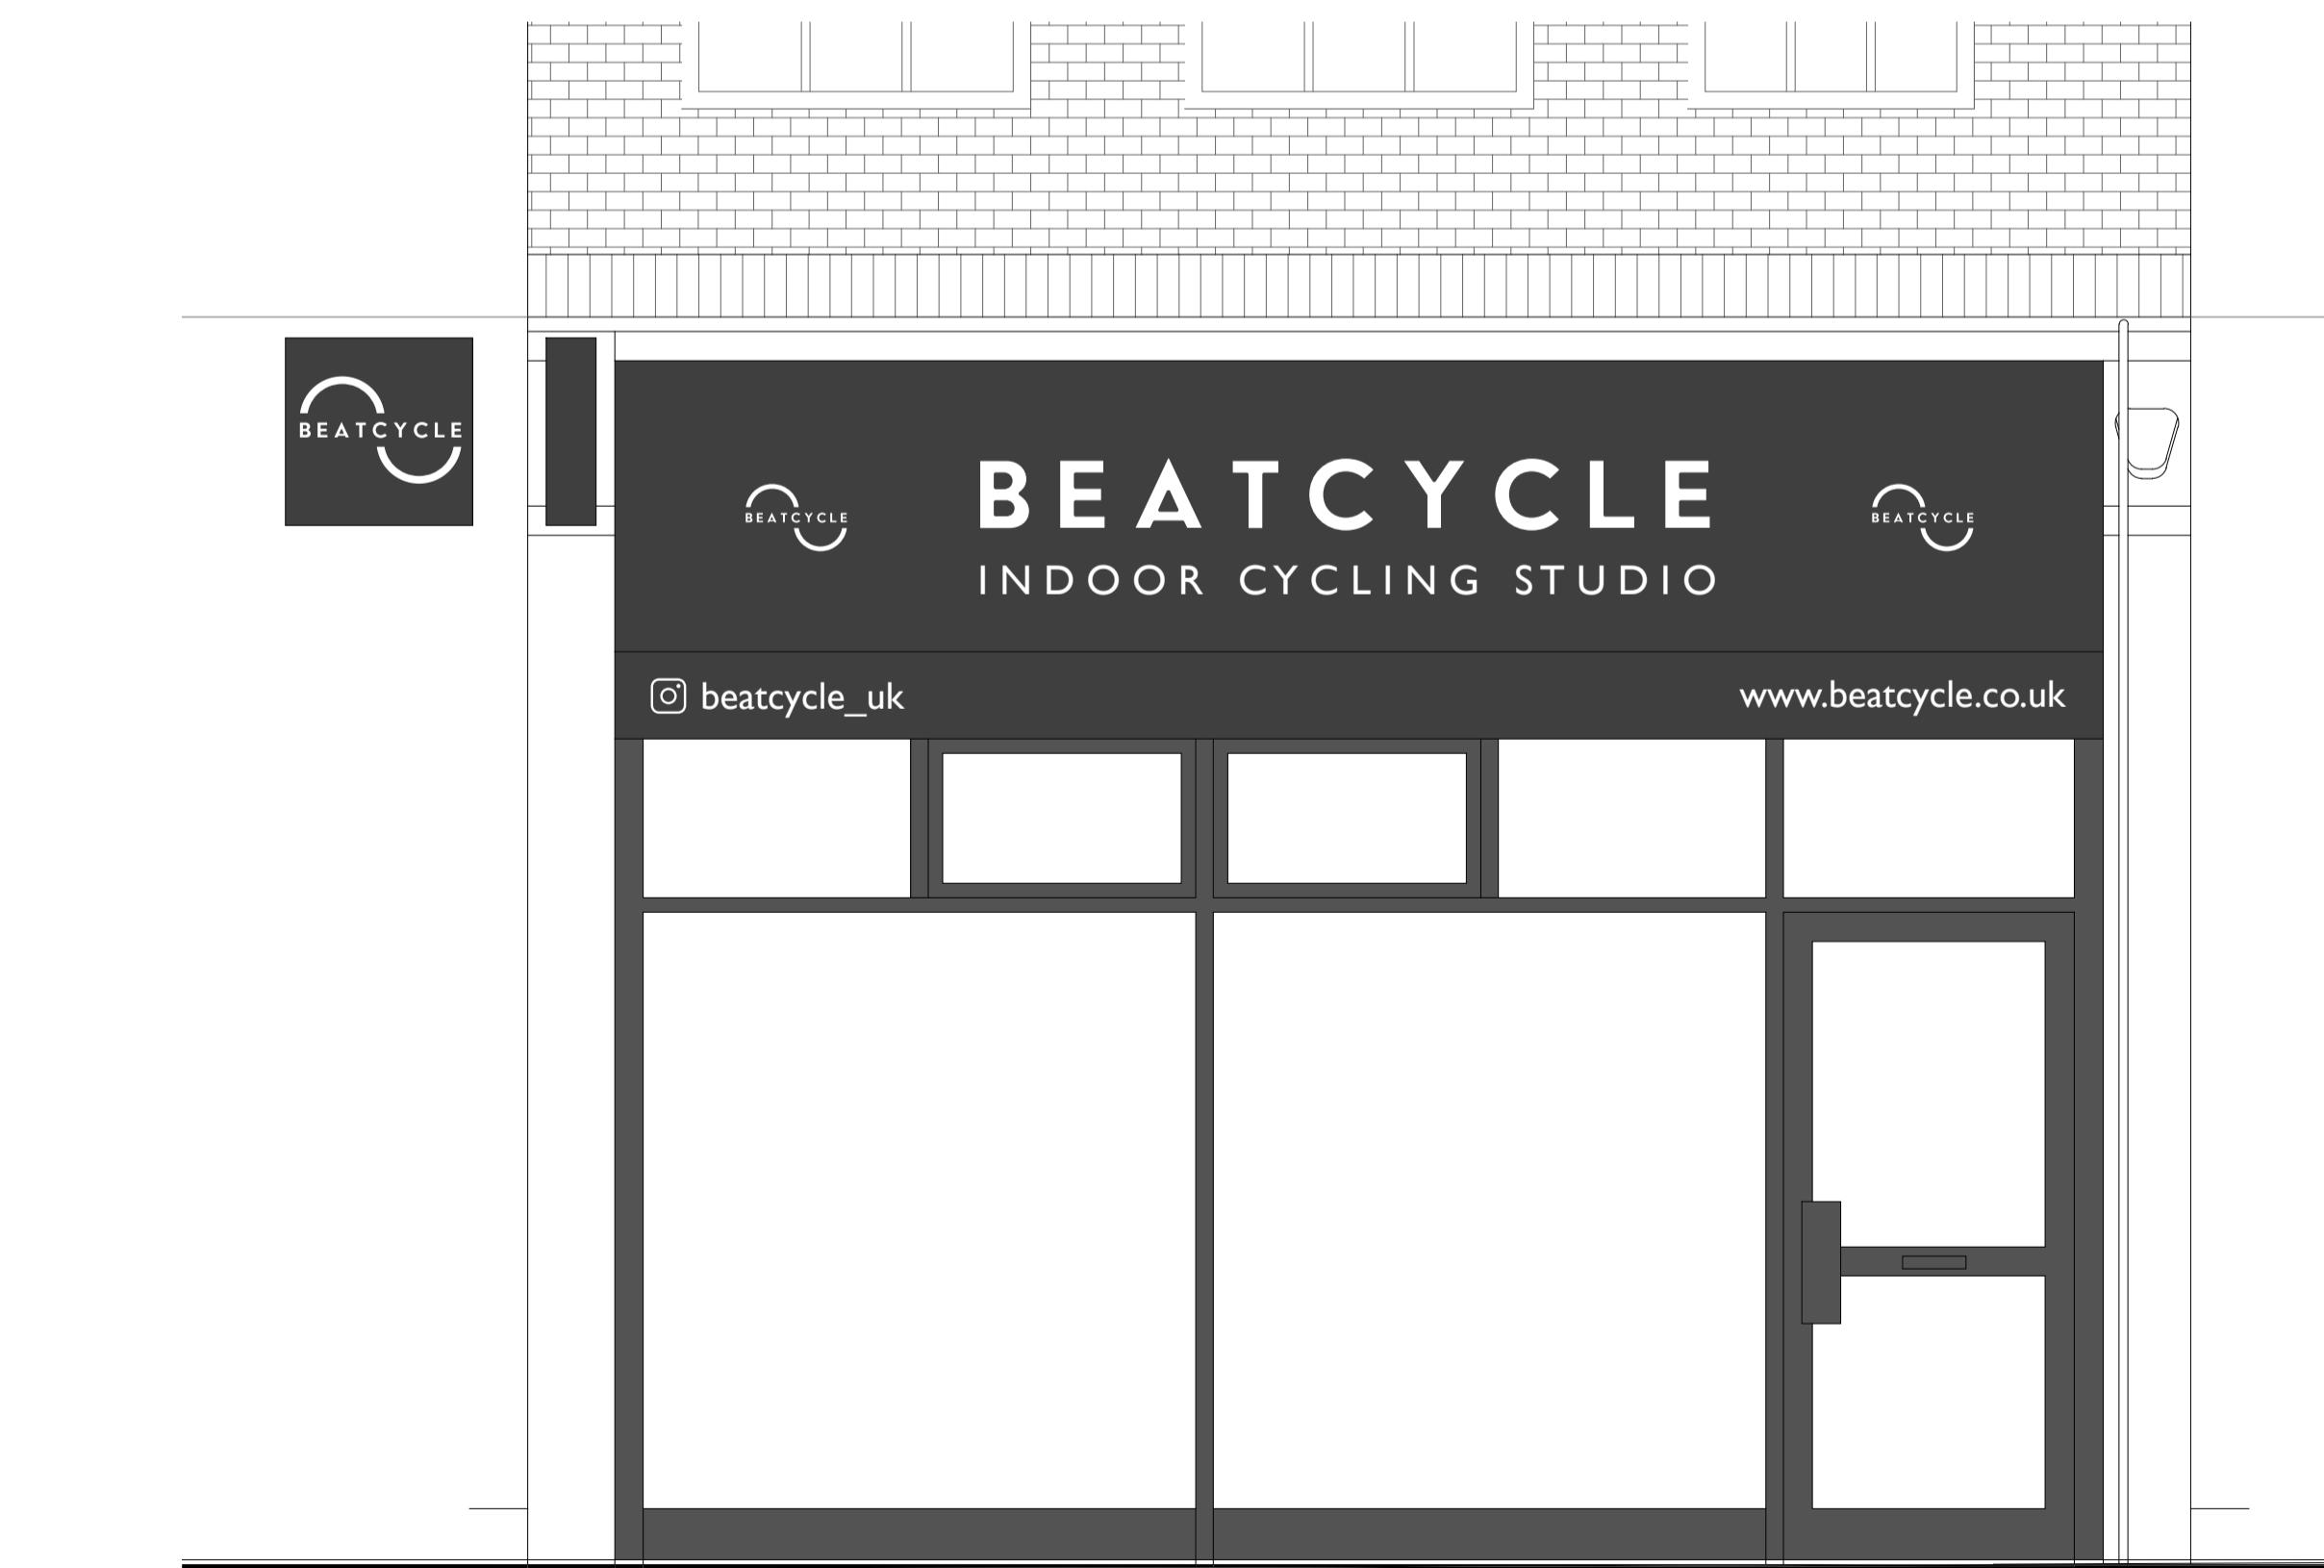

3 PROPOSED STREET FRONTAGE

Scale: 1:25

0 1m 2m

General Notes



No. Revision/Issue Date

LIFTD Design LTD
5 Imperial Court
Laporte Way
Luton
United Kingdom
LU4 8FE
Email: Info@LIFTDdesign.com

Project Address
BEAT CYCLE STUDIO
130 FIELD END ROAD
PINNER
HA5 1RJ

Drawing title	Drawing Number
PROPOSED ELEVATIONS	LIF-BEAT-XX-01-DR-A2003
Date	09/07/24
Scale	1:50 A1
	Drawn By James Potter
	Revision A

This drawing has been produced for the client quoted below. It has been prepared solely for the purpose as agreed with the client. The copyright and other intellectual property rights in this drawing are owned by LIFTD Design Ltd, and may not be reproduced, shared, or used by any other person in any manner without prior written consent from LIFTD Design Ltd.