



1 PROPOSED REAR ELEVATION  
Scale: 1:50



2 PROPOSED STREET ELEVATION  
Scale: 1:50

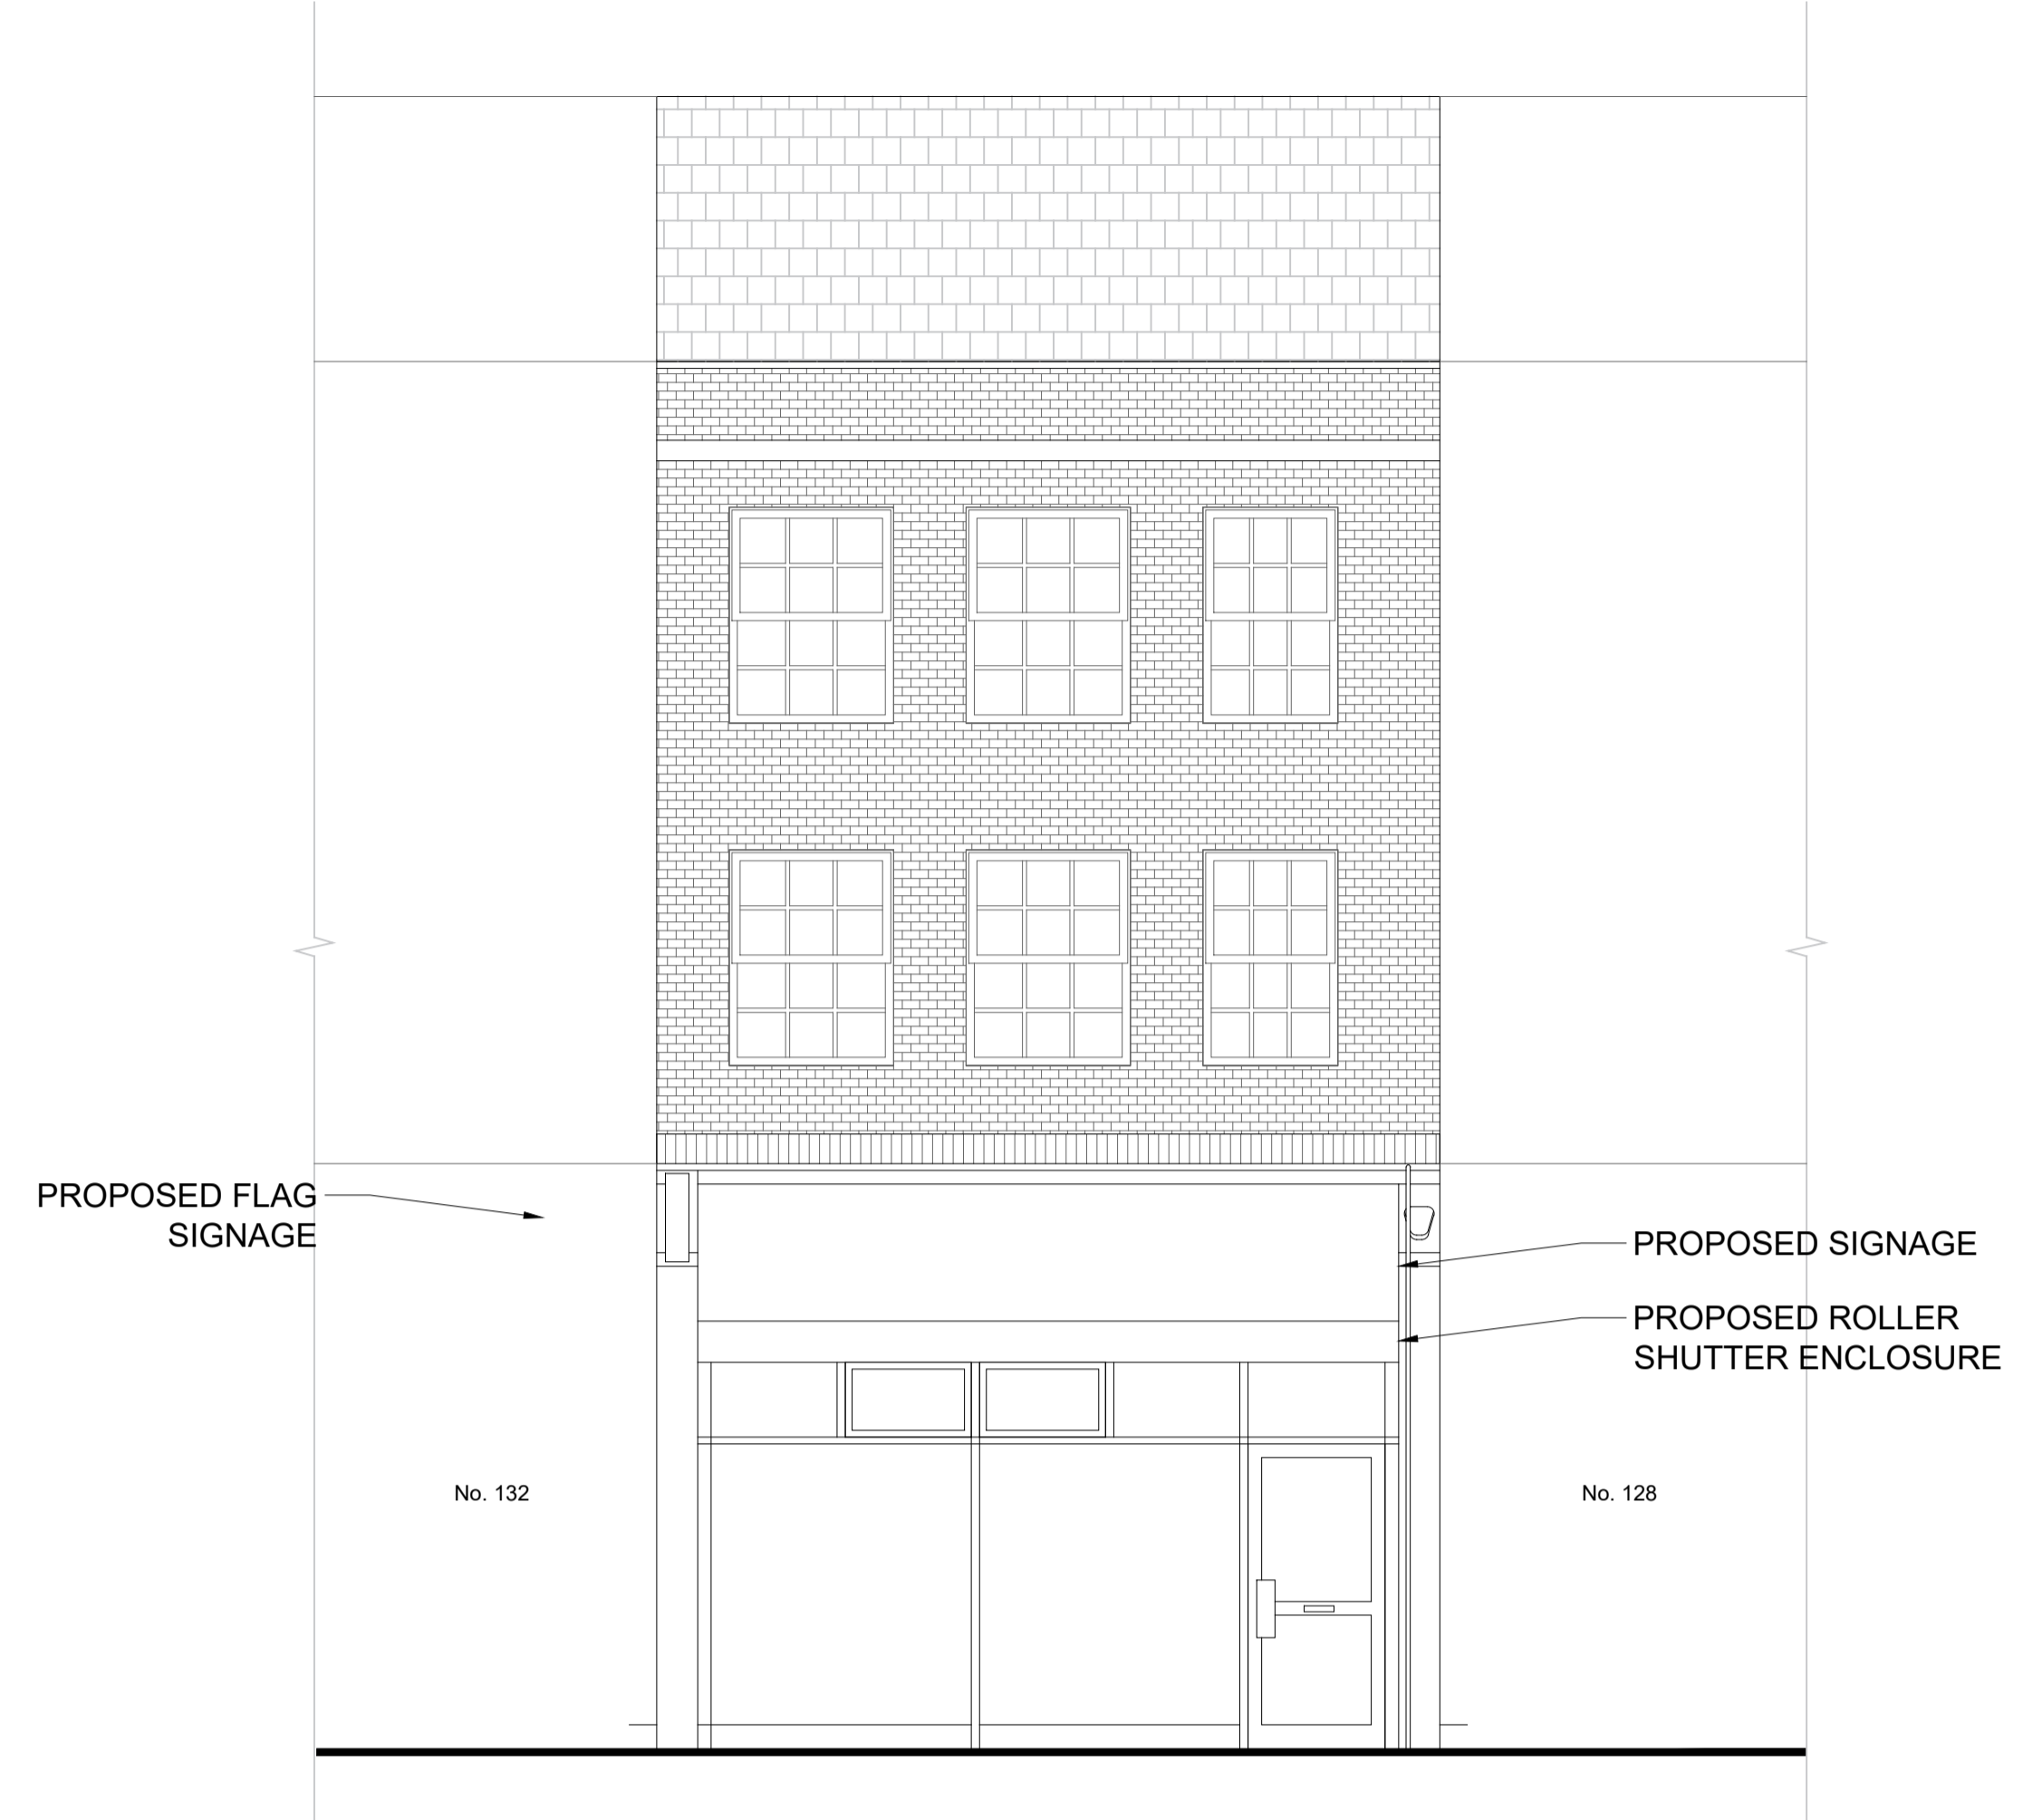

3 PROPOSED STREET FRONTAGE  
Scale: 1:25

 

General Notes



No.	Revision/Issue	Date

LIFTD Design LTD  
5 Imperial Court  
Laporte Way  
Luton  
United Kingdom  
LU4 8FE  
Email: Info@LIFTDdesign.com

Project Address

BEAT CYCLE STUDIO  
130 FIELD END ROAD  
PINNER  
HA5 1RJ

Drawing Title	Drawing Number
PROPOSED ELEVATIONS	LIF-BEAT-XX-01-DR-A2003
Date	Drawn By
20/01/2025	James Potter
Scale	Revision
1:50 A1	E

This drawing has been produced for the client quoted below. It has been prepared solely for the purpose as agreed with the client. The copyright and other intellectual property rights in this drawing are owned by LIFTD Design Ltd, and may not be reproduced, shared, or used by any other person in any manner without prior written consent from LIFTD Design Ltd.