






EXISTING FRONT ELEVATION

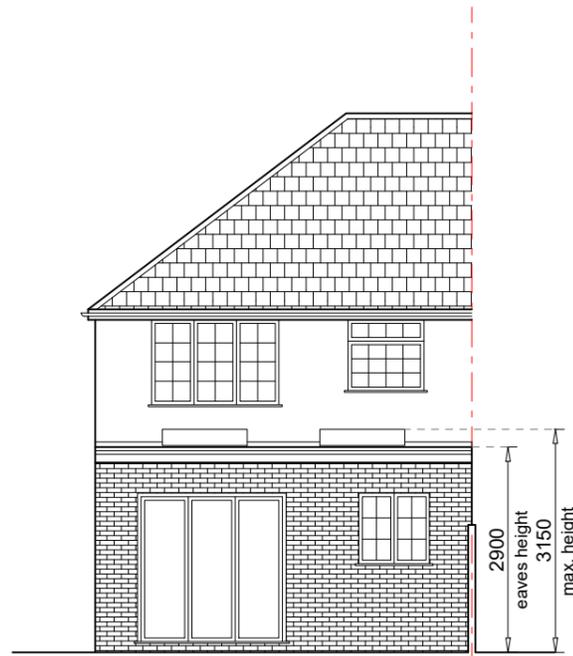


PROPOSED REAR ELEVATION

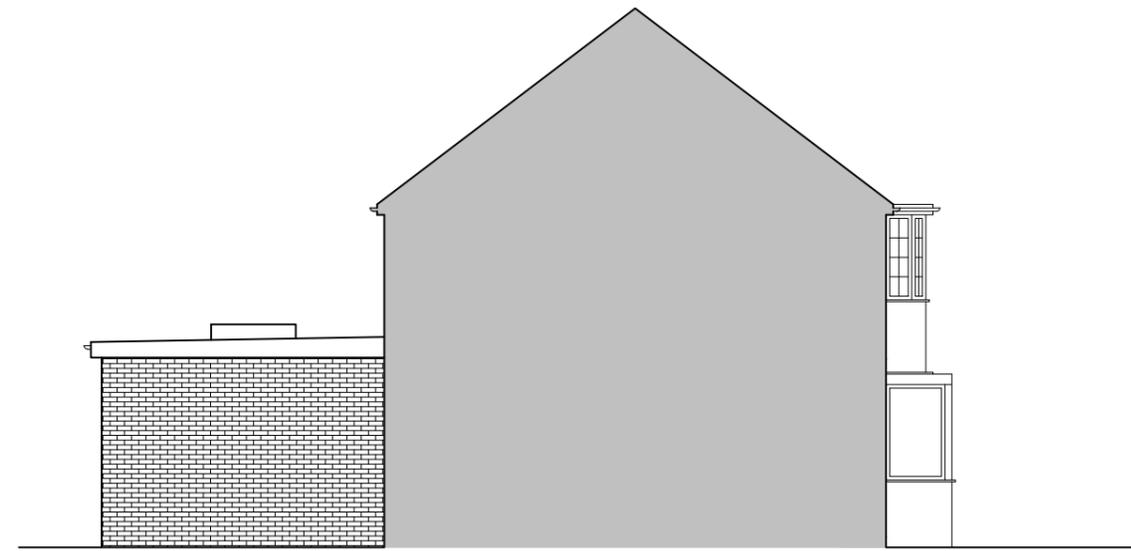


PROPOSED LEFT SIDE ELEVATION

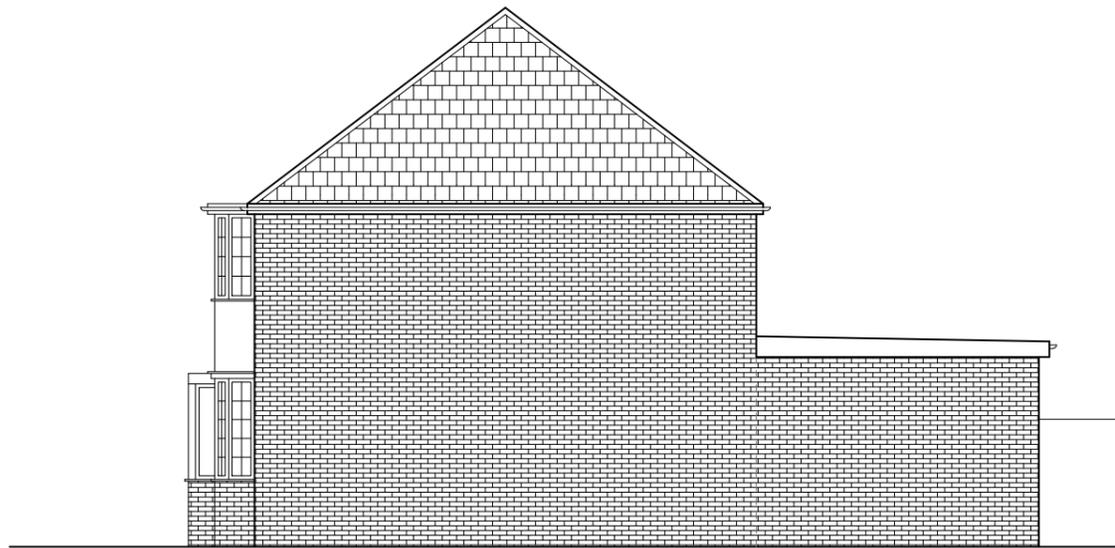

PROPOSED RIGHT SIDE ELEVATION

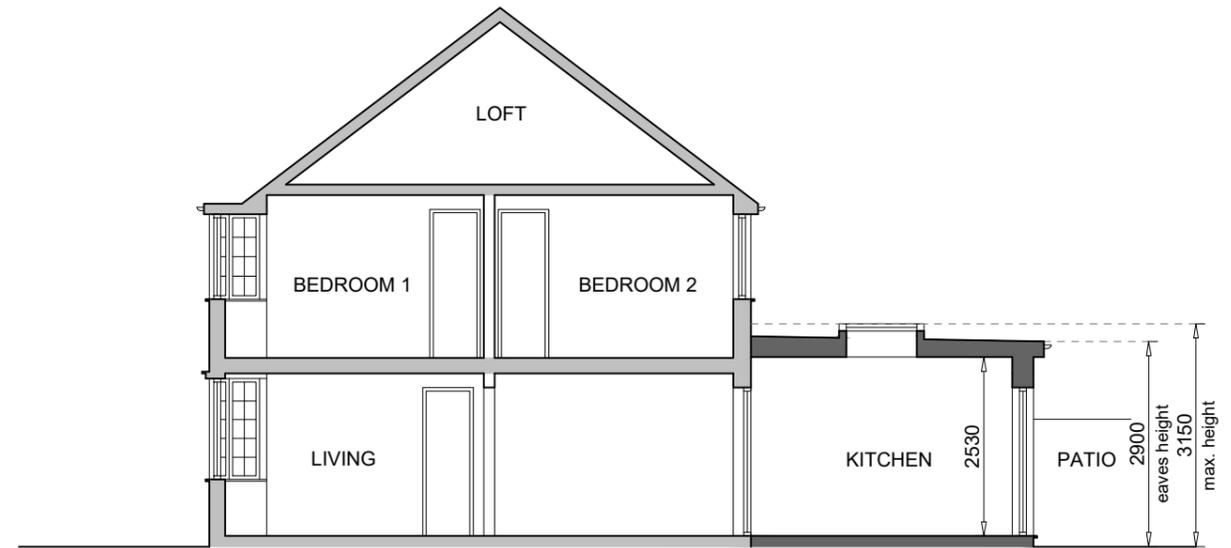

PROPOSED SECTION A-A

 

Rev. No.	Description	Date	
			<ul style="list-style-type: none"> Project: 4.0M Rear Extension Address: 21 Roseville Road, Hayes, UB3 4QX Client: Inderpal Singh Title: Proposed Elevations And Section A-A Project No: 26P0511-004 • Drg No: 2604-A-201 • Rev: Scale: 1 : 100 @A3 • Date: 02/2026