

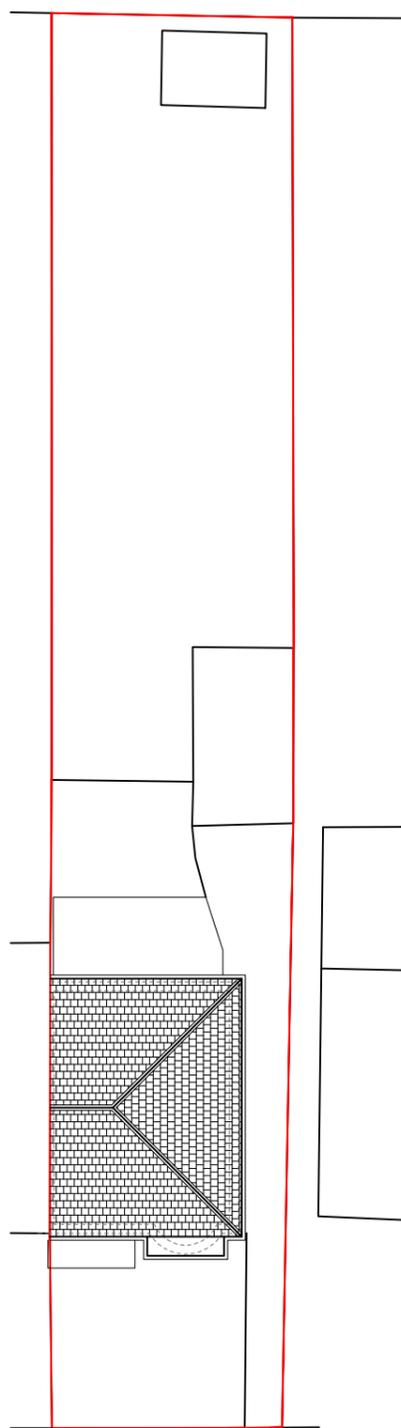


LOCATION PLAN scale - 1:1250

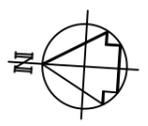


site area = 0.02 ha

EXISTING SITE PLAN scale - 1:200

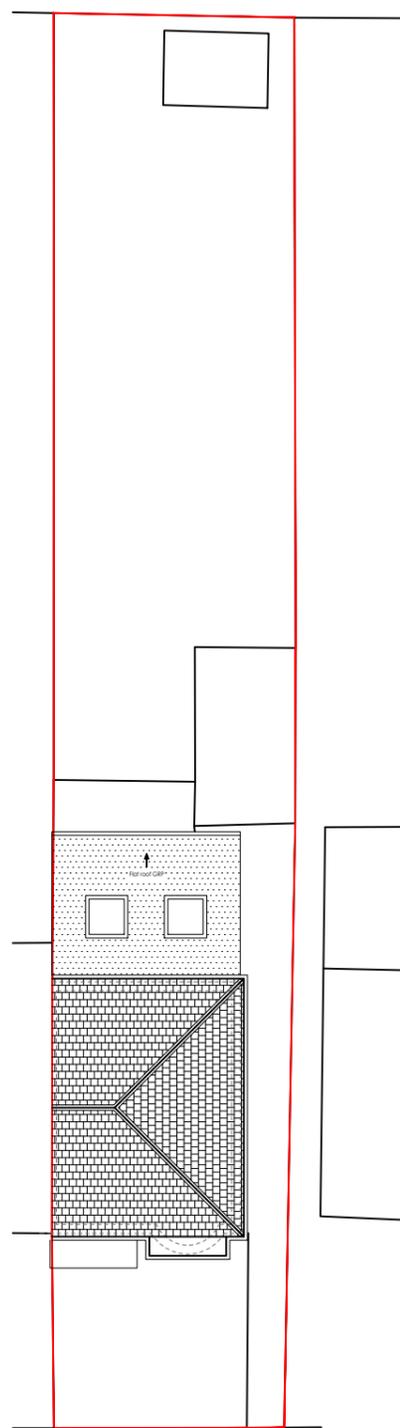

site area = 0.02 ha

PROPOSED SITE PLAN scale - 1:200

 

Rev. No.	Description	Date	
			<ul style="list-style-type: none"> ● Project: 4.0M Rear Extension ● Address: 21 Roseville Road, Hayes, UB3 4QX ● Client: Inderpal Singh ● Title: Location Plan, Existing and Proposed Site Plans ● Project No: 26P0511-004 ● Drg No: 2604-L-100 ● Rev: ● Scale: as indicated @A3 ● Date: 02/2026