



SKYLIGHTS

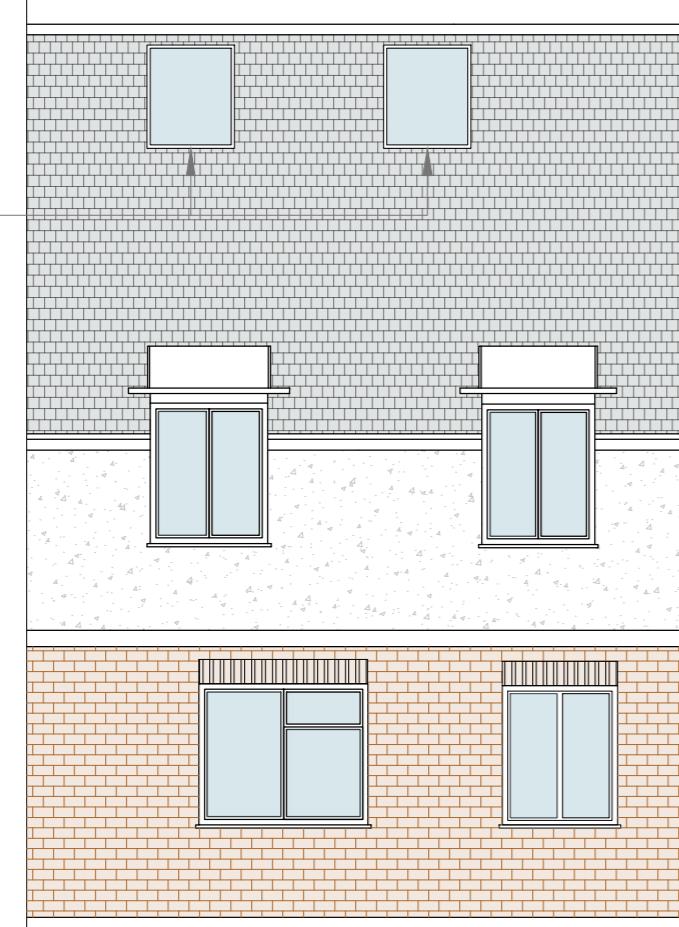


FRONT ELEVATION
SCALE 1:100

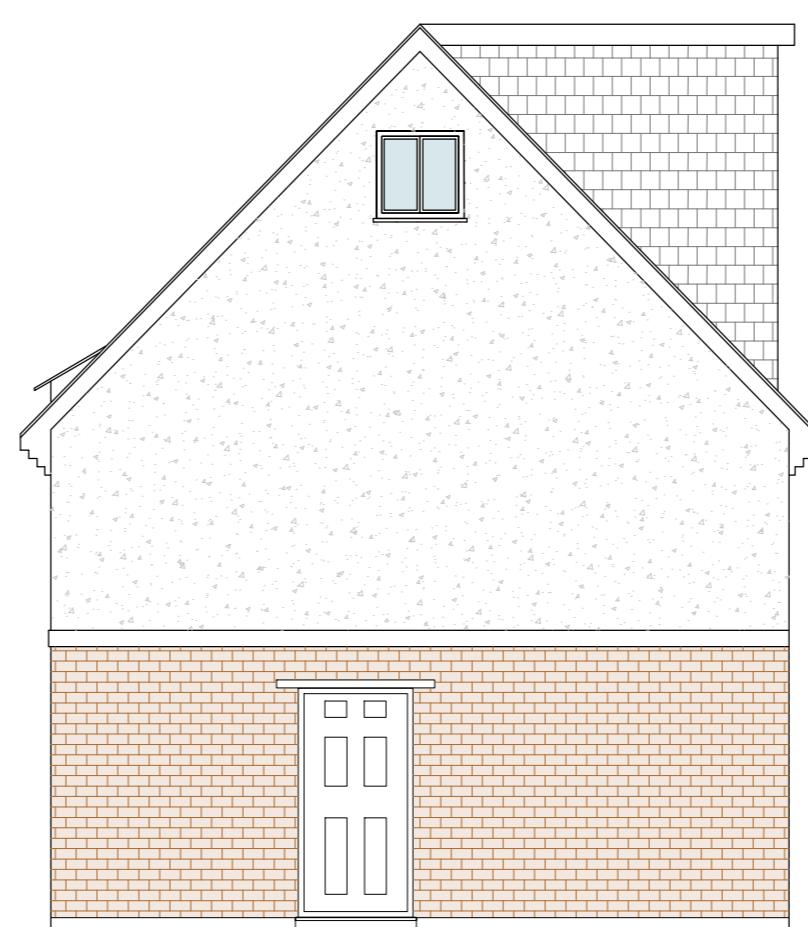

SIDE ELEVATION (NORTH)
SCALE 1:100



REAR ELEVATION
SCALE 1:100

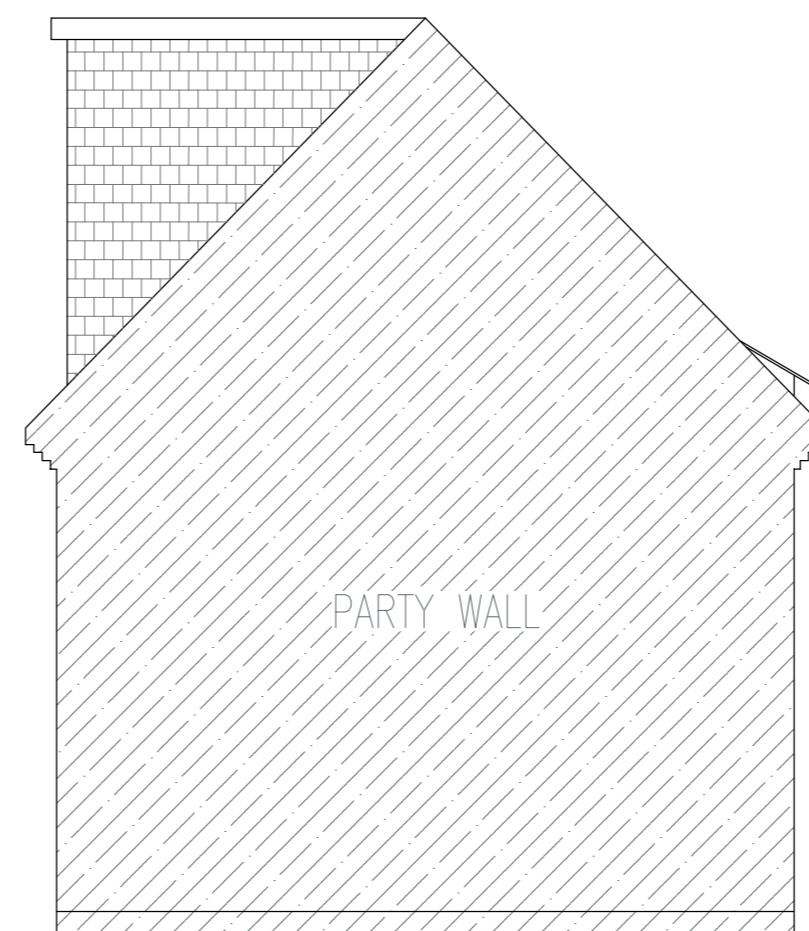

SIDE ELEVATION (SOUTH)
SCALE 1:100

This drawing is not for CONSTRUCTION purposes. If no dimension is given, we take no responsibility for any dimension obtained by measuring or scaling from this drawing. This drawing is the property of Maplin Studio. It is copyright protected and is not to be reproduced, disclosed or copied without written permission.

Reference drawings

Drawing No.	Rev	Drawing title

0	EXISTING ELEVATIONS	AP	OM	TA	09/02/2024
Rev	Description	Drawn by	Checked by	Appd by	Date

Please check scale bar before scaling this drawing					
0	1	2	3	4	5
.....

A3

Scale (at full size)

Project

FIRST FLOOR EXTENSION

Location

168 EASTERN AVENUE, LONDON, IG4 5A

Title

EXISTING ELEVATIONS

maplin studio

Office 203b, Us&Co Stratford, 11 Burford Rd, London E15 2ST
Tel. +44(0)203 475544
projects@maplinworld.com

Dwg No.	Phase:	Sheet	Rev.
MS13302	PLANNING	1 of 1	A