


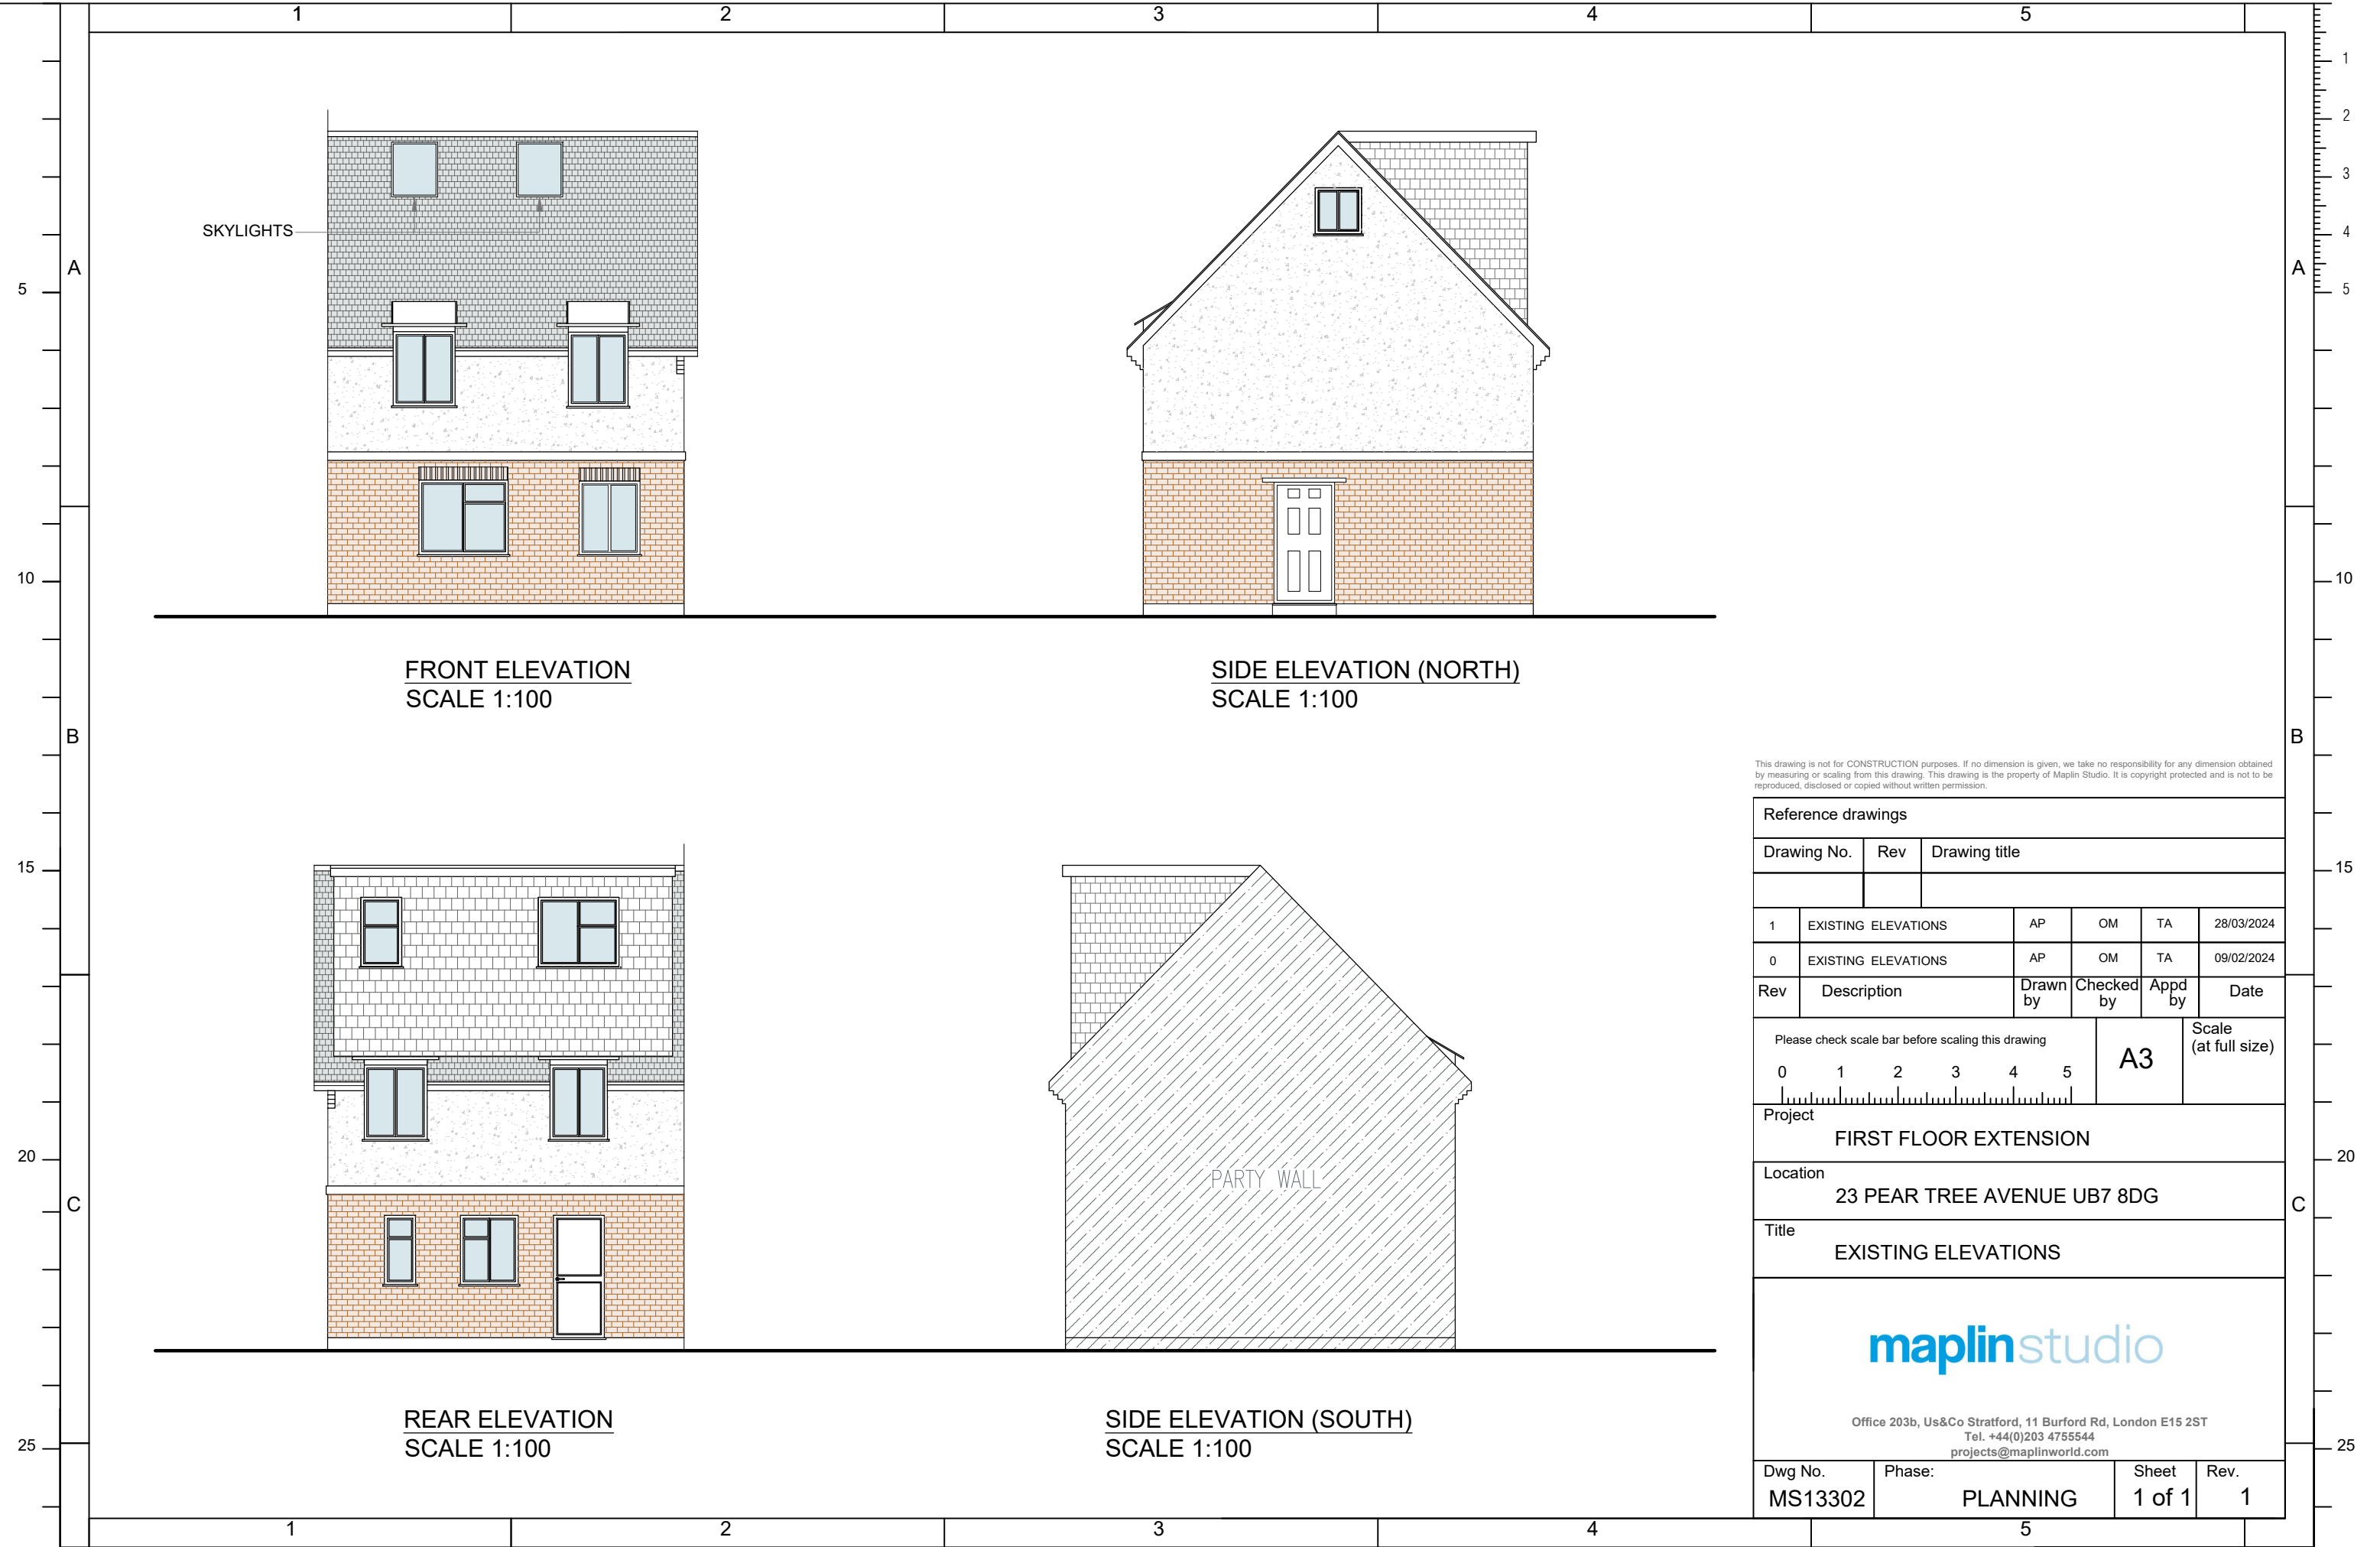

FRONT ELEVATION
SCALE 1:100

SIDE ELEVATION (NORTH)
SCALE 1:100

REAR ELEVATION
SCALE 1:100

SIDE ELEVATION (SOUTH)
SCALE 1:100

This drawing is not for CONSTRUCTION purposes. If no dimension is given, we take no responsibility for any dimension obtained by measuring or scaling from this drawing. This drawing is the property of Maplin Studio. It is copyright protected and is not to be reproduced, disclosed or copied without written permission.

Reference drawings						
Drawing No.		Rev	Drawing title			
1	EXISTING ELEVATIONS		AP	OM	TA	28/03/2024
0	EXISTING ELEVATIONS		AP	OM	TA	09/02/2024
Rev	Description		Drawn by	Checked by	Appd by	Date
Please check scale bar before scaling this drawing				A3		Scale (at full size)
0 1 2 3 4 5						
Project FIRST FLOOR EXTENSION						
Location 23 PEAR TREE AVENUE UB7 8DG						
Title EXISTING ELEVATIONS						
maplinstudio Office 203b, Us&Co Stratford, 11 Burford Rd, London E15 2ST Tel. +44(0)203 4755544 projects@maplinworld.com						
Dwg No. MS13302		Phase: PLANNING			Sheet 1 of 1	Rev. 1