



GROUND FLOOR PLAN
SCALE 1:100

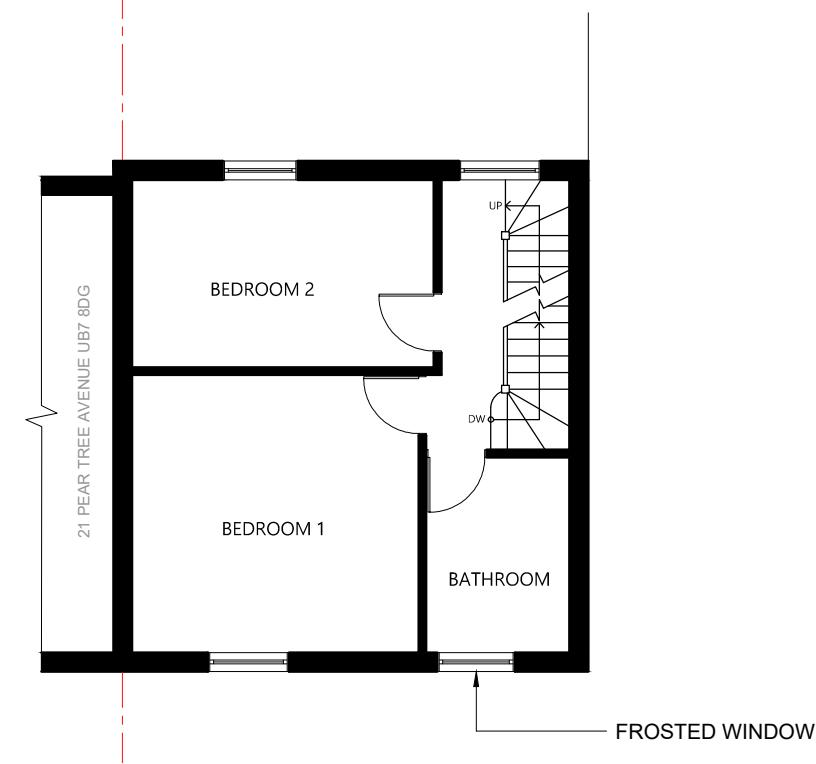

FIRST FLOOR PLAN
SCALE 1:100

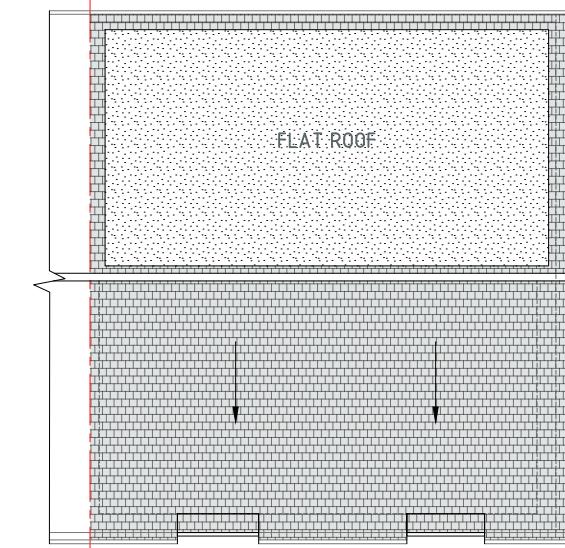

ROOF PLAN
SCALE 1:100

This drawing is not for CONSTRUCTION purposes. If no dimension is given, we take no responsibility for any dimension obtained by measuring or scaling from this drawing. This drawing is the property of Maplin Engineering Limited. It is copyright protected and is not to be reproduced, disclosed or copied without written permission.

Reference drawings					
Drawing No.	Rev	Drawing title			
1		EXISTING PLANS	AP	OM	TA
0		EXISTING PLANS	AP	OM	TA
					09/02/2024
Rev	Description		Drawn by	Checked by	Appd by
Rev	Description		Drawn by	Checked by	Date
Please check scale bar before scaling this drawing					
0	1	2	3	4	5
Project					
FIRST FLOOR EXTENSION					
Scale (at full size)					
A3					

maplin studio

Office 203b, Us&Co Stratford, 11 Burford Rd, London E15 2ST
Tel. +44(0)203 4755544
projects@maplinworld.com

Dwg No.	Phase:	Sheet	Rev.
MS13301	PLANNING	1 of 1	1