





FRONT ELEVATION

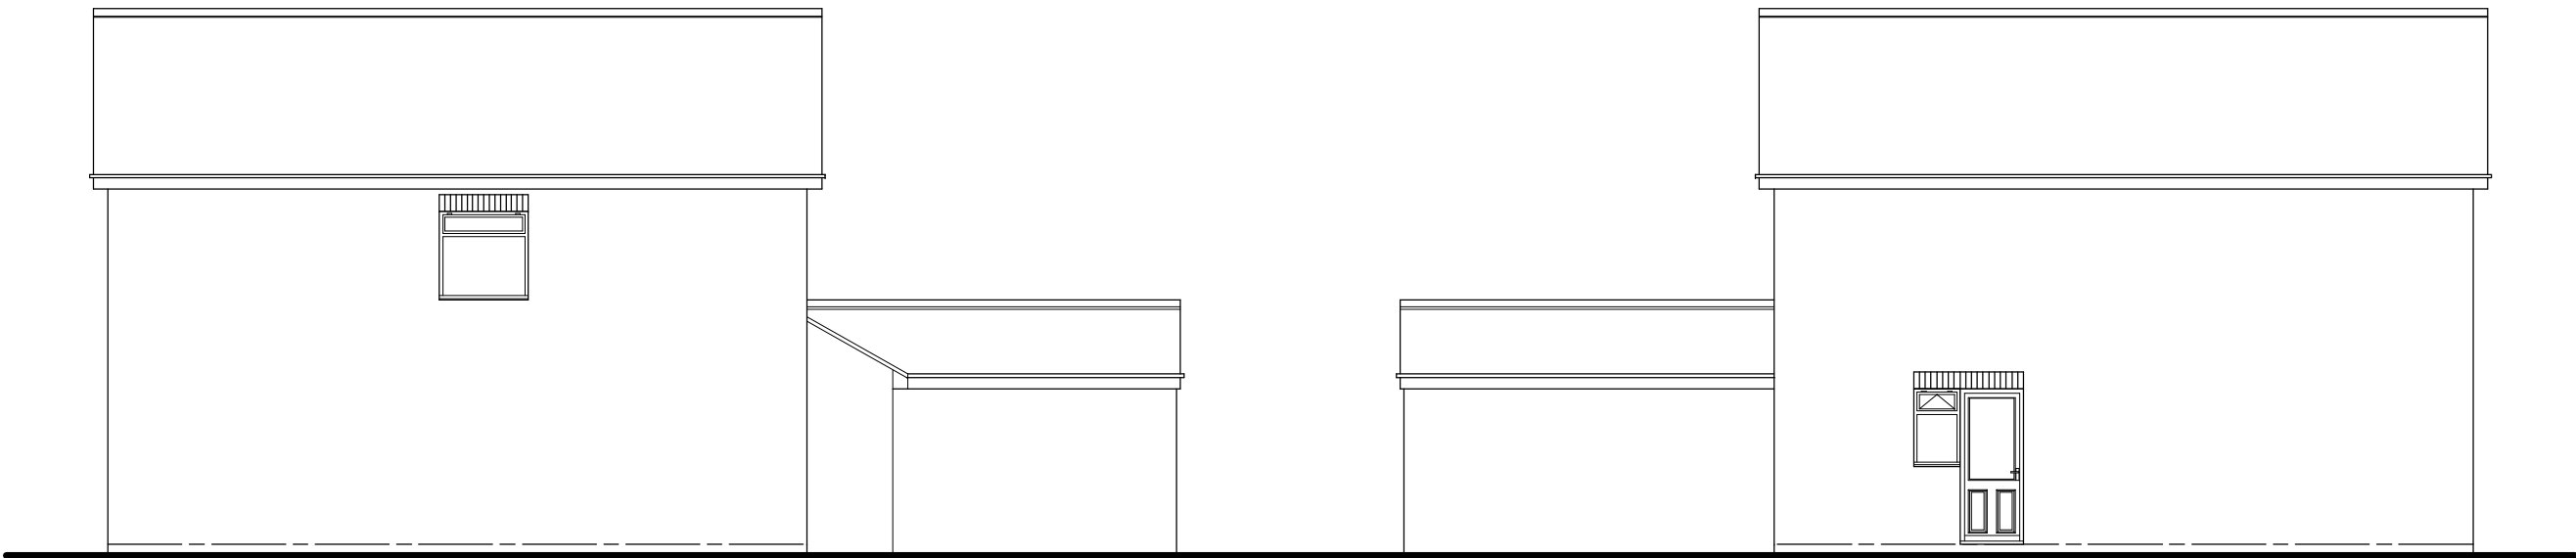


SIDE ELEVATION


SIDE ELEVATION

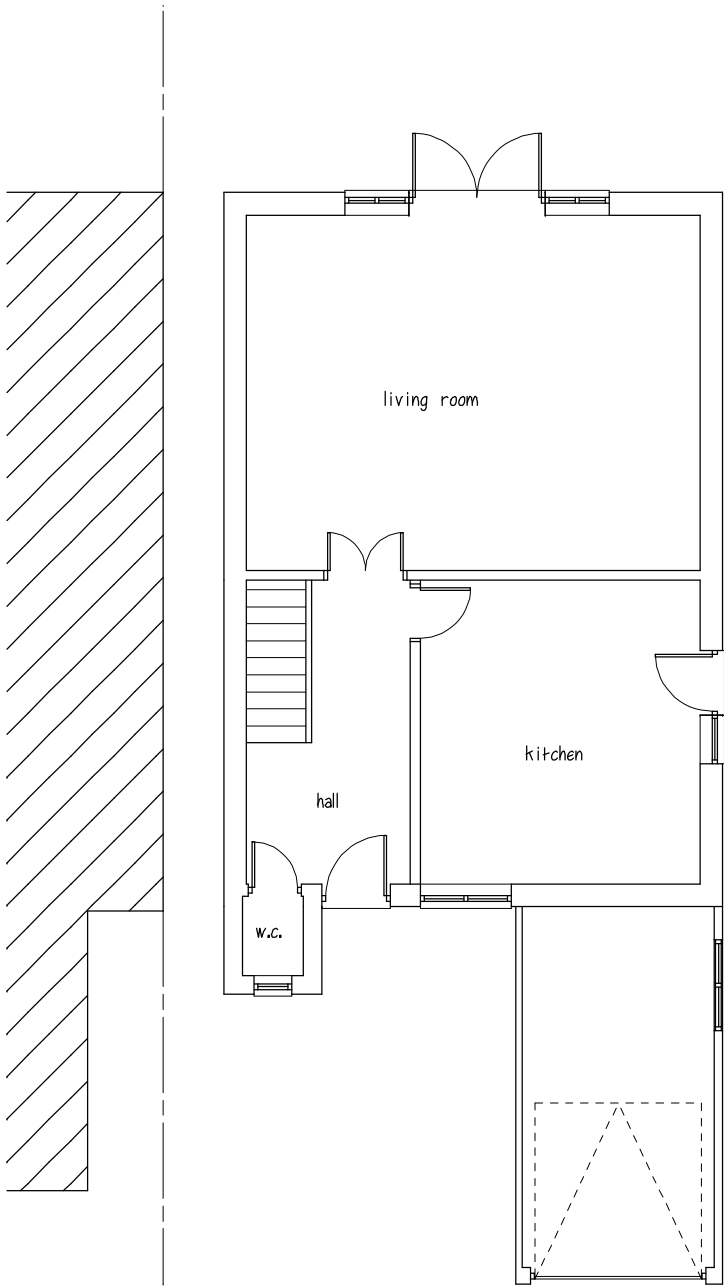

GROUND FLOOR PLAN

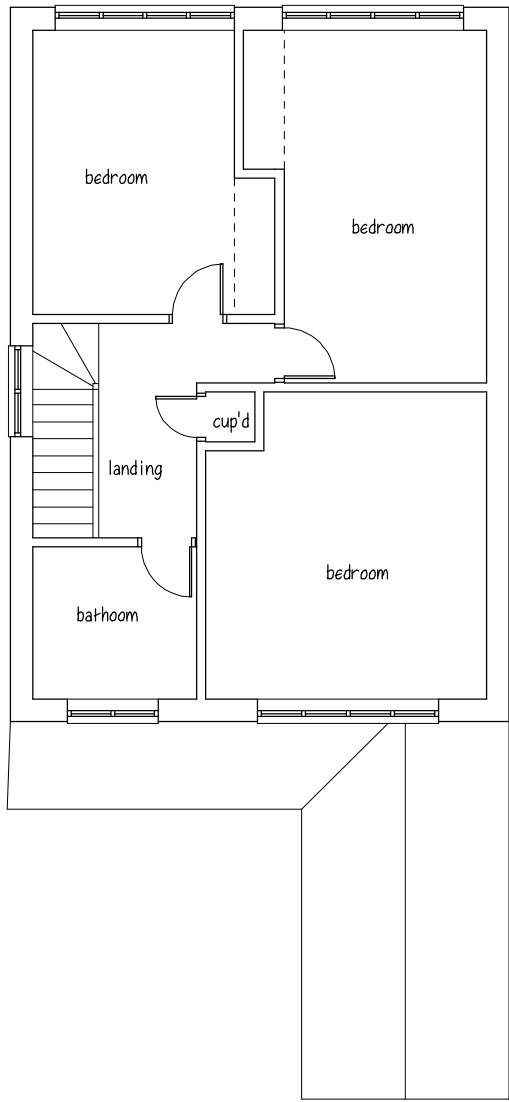

FIRST FLOOR PLAN

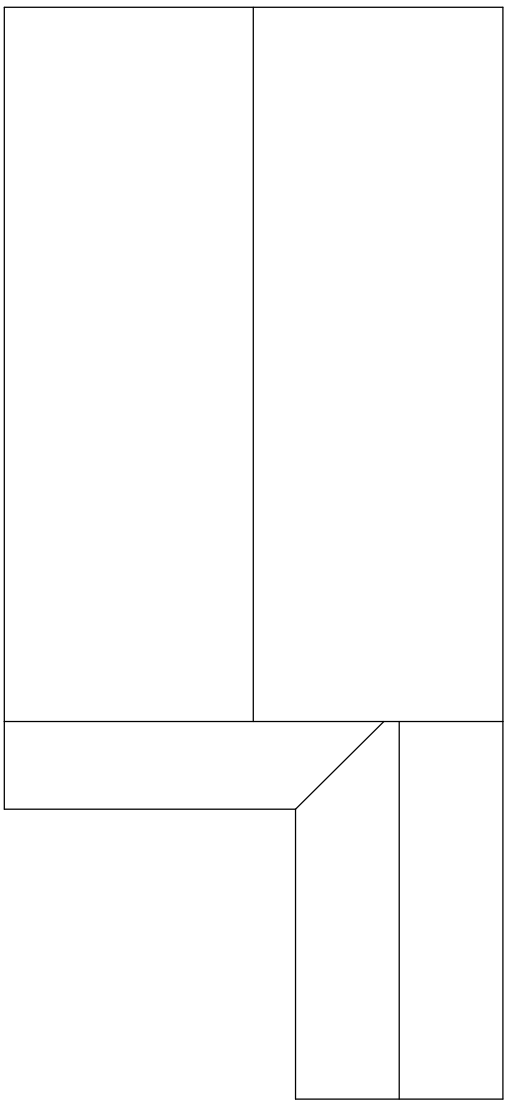

ROOF PLAN

NOTES:
All dimensions must be checked on site and not scaled from this drawing.

| | | |
|---|------|-----------|
| | | |
| | | |
| A | - | - |
| | Date | Revisions |

©copyright

Client
-
MR & MRS A. NICHOLLS

Job Title
-
**25 NORFOLK ROAD
UXRIDGE
UB8 1BL**

Drawing Title
-
**EXISTING PLANS
AND ELEVATIONS**

Scale
-
1:100 @ A2

Date
-
Drawn by
-

| | |
|------------------------|------|
| Drg No. | Rev. |
| - 0607/22/01 | - |

