


NOTES:
All dimensions must be checked on site and not scaled from this drawing.




FRONT ELEVATION

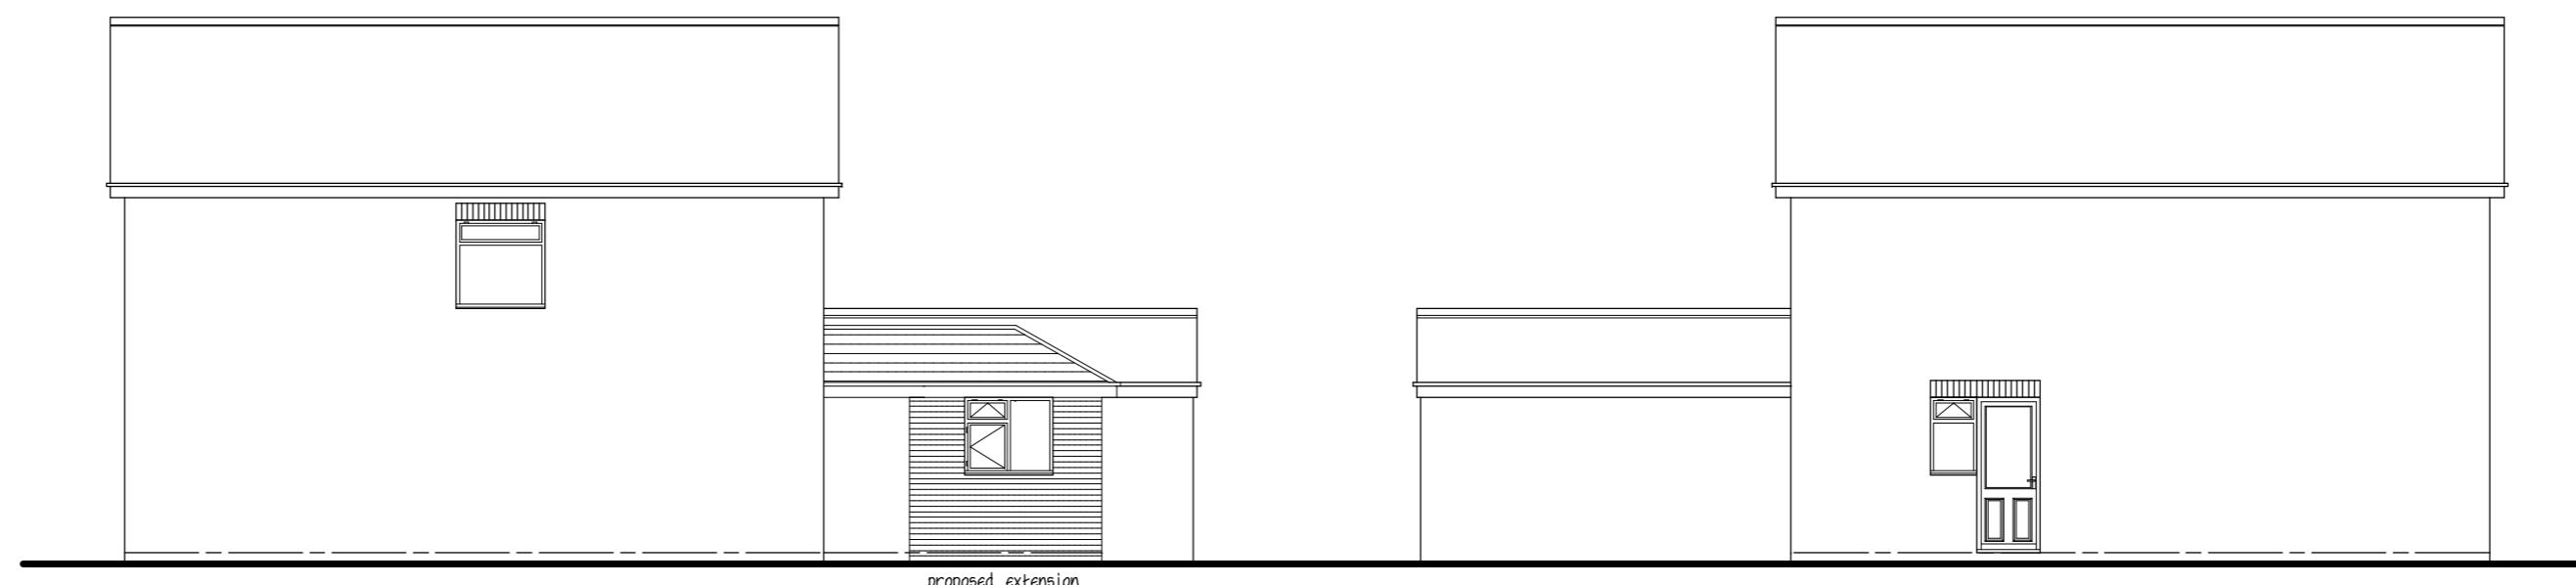


SIDE ELEVATION

SIDE ELEVATION

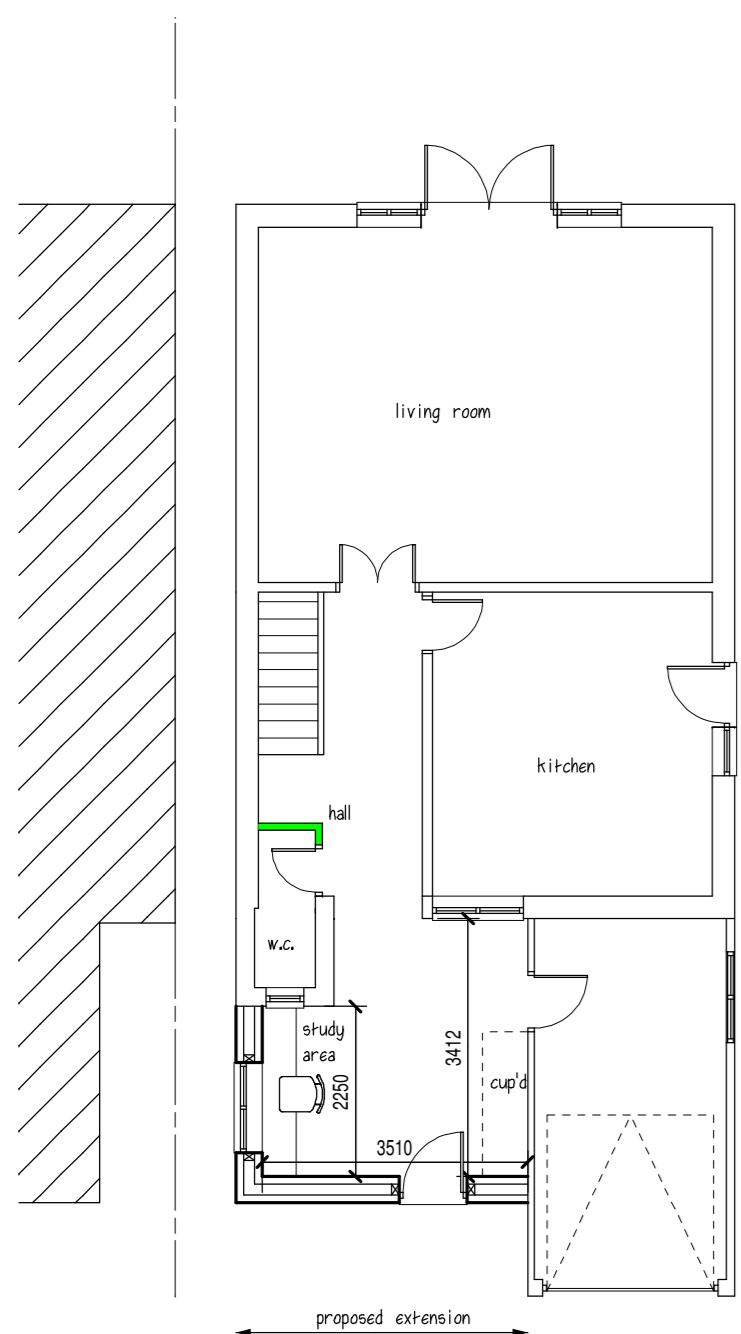

GROUND FLOOR PLAN

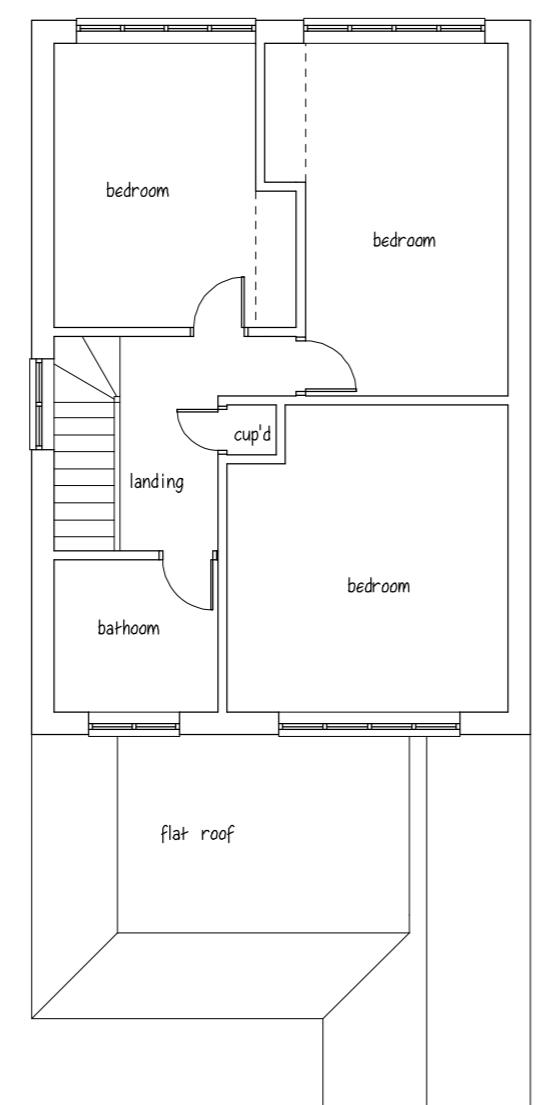

FIRST FLOOR PLAN

A	-	-
Date	Revisions	

©copyright

Client
- **MR & MRS A. NICHOLLS**
Job Title
- **25 NORFOLK ROAD
UXRIDGE
UB8 1BL**

Drawing Title
- **PROPOSED PLANS
AND ELEVATIONS**

Scale
- **1:100 @ A2**

Date
- Drawn by

Drg No.
- **0607/22/02** Rev.
-

