


PLANNING APPLICATION FOR A DOUBLE STOREY SIDE AND REAR EXTENSION.

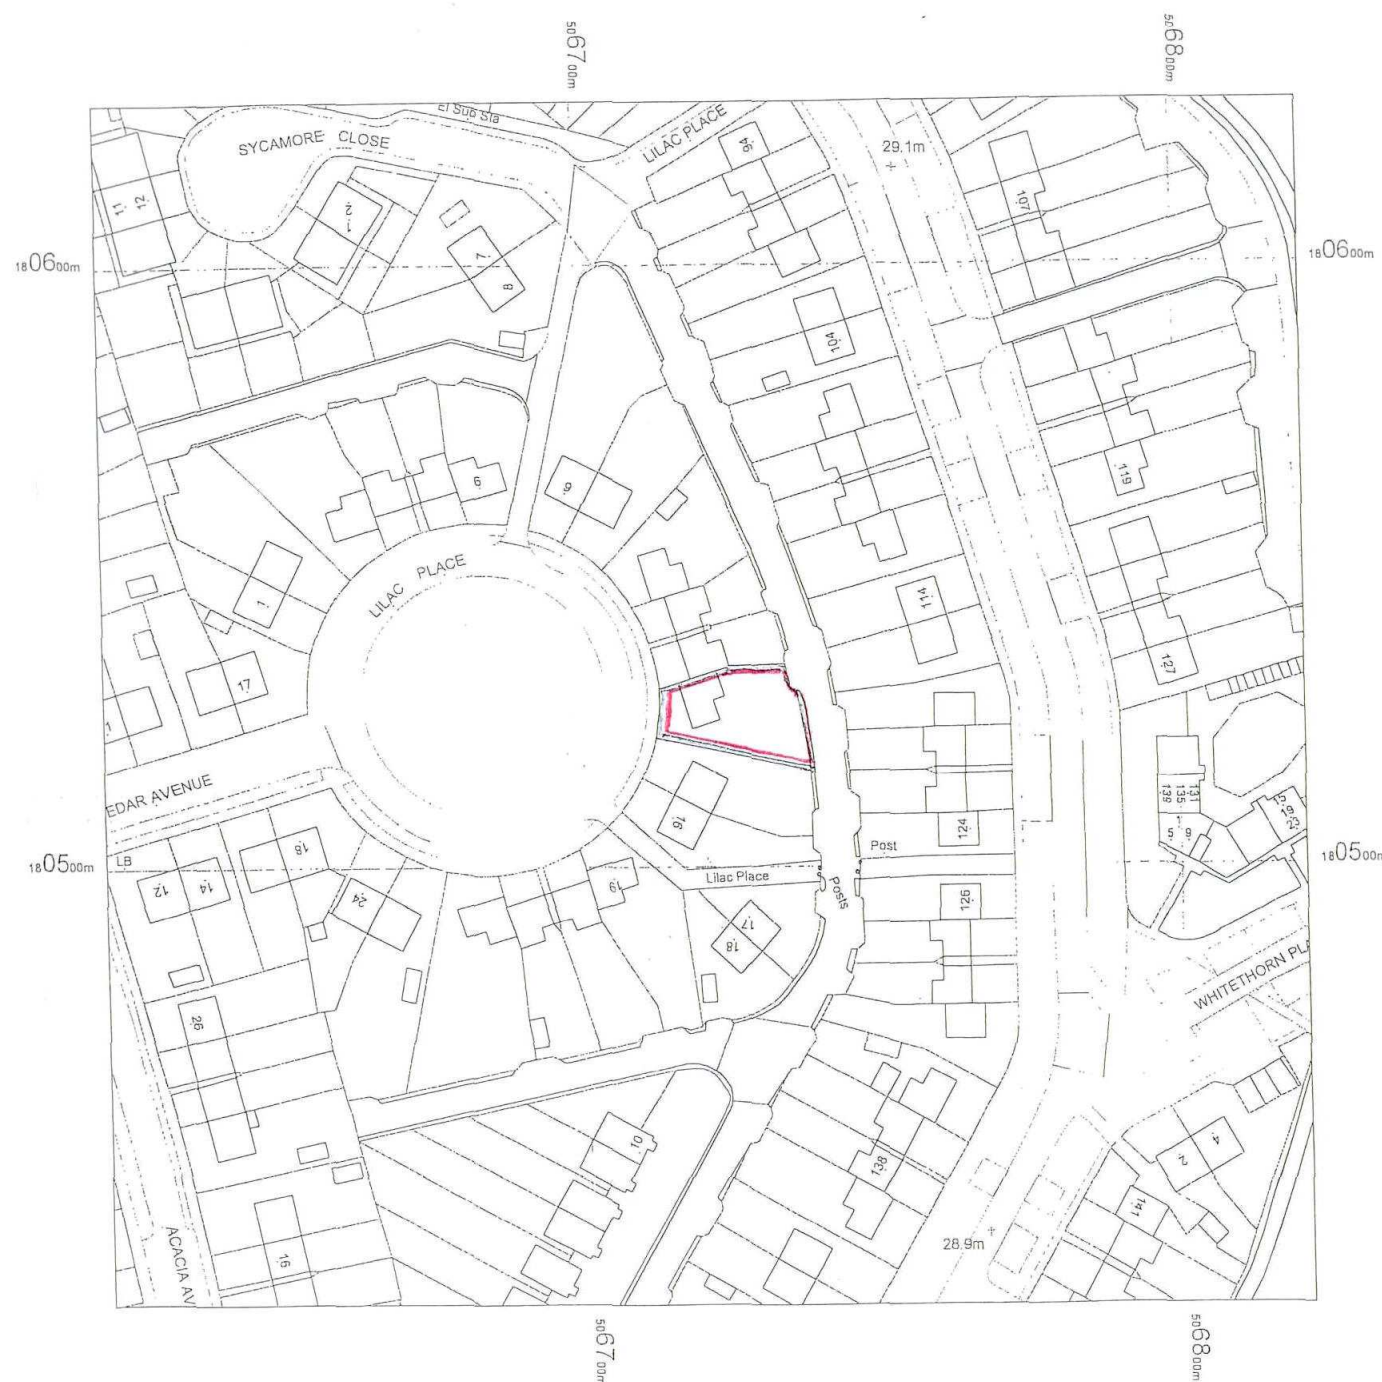

LOCATION PLAN
Scale - 1 : 1250.



SITE PLAN
Scale - 1 : 200.

Client	Scale 1 : 1250.	Size A3	Drawing Title LOCATION PLAN
Job Title 14 LILAC PLACE UB7 8LR			