




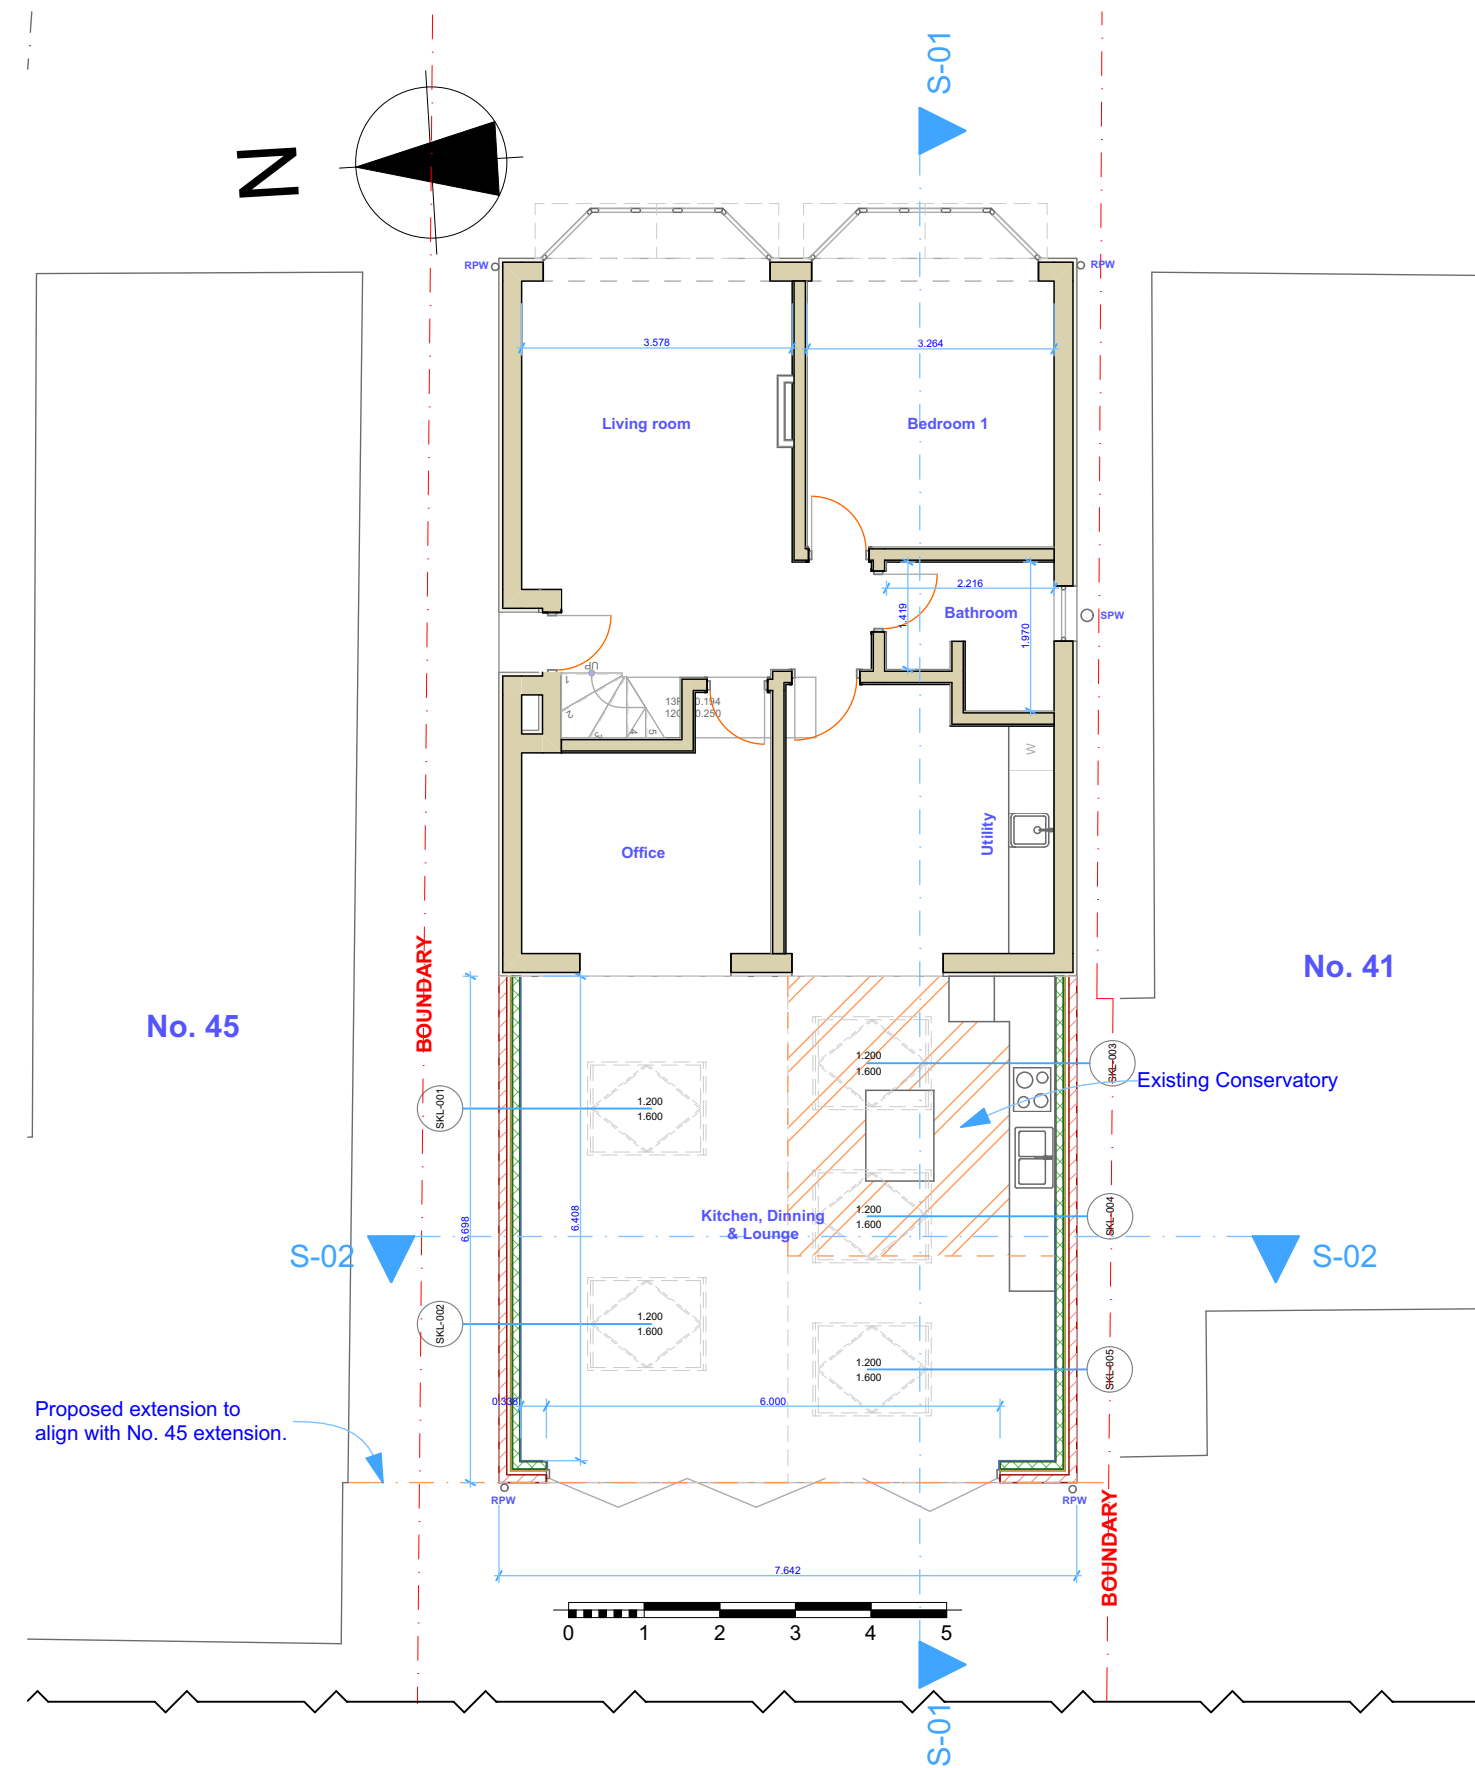


0. Ground Floor 1:100

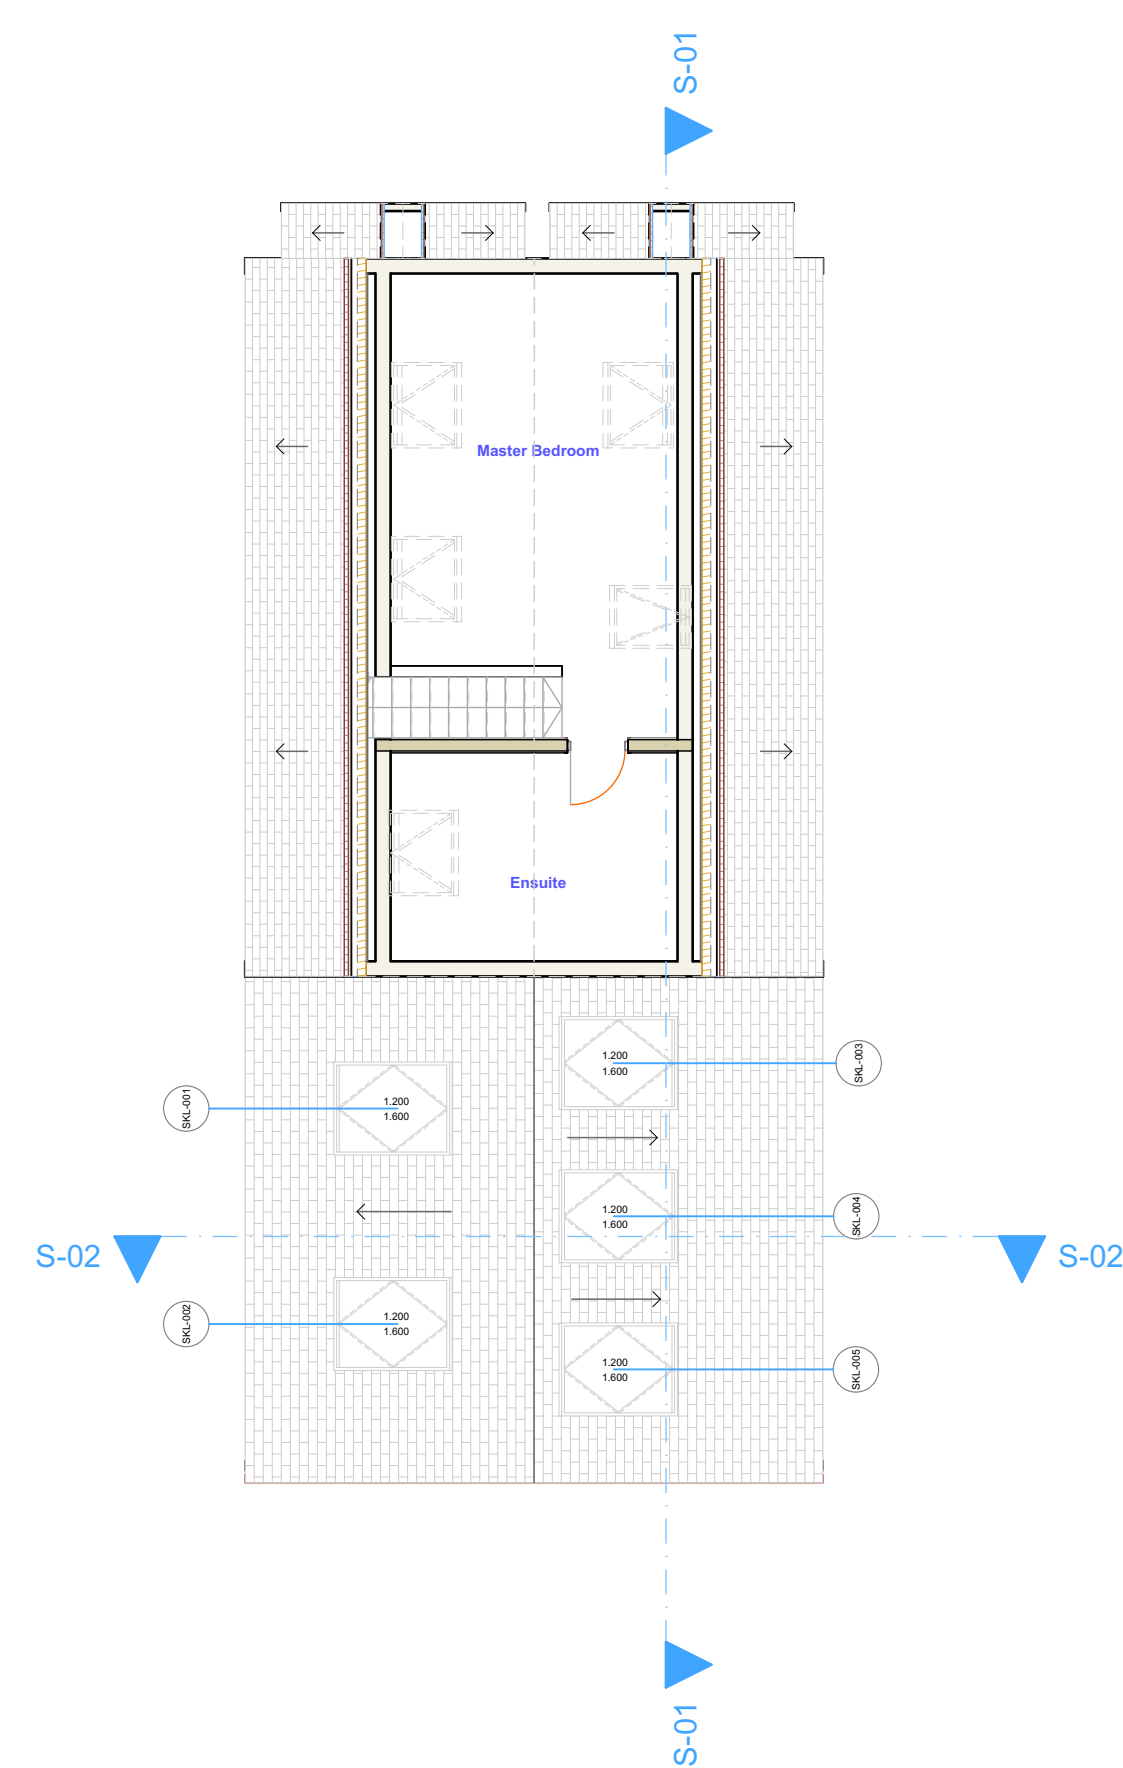

1. 1st Floor 1:100

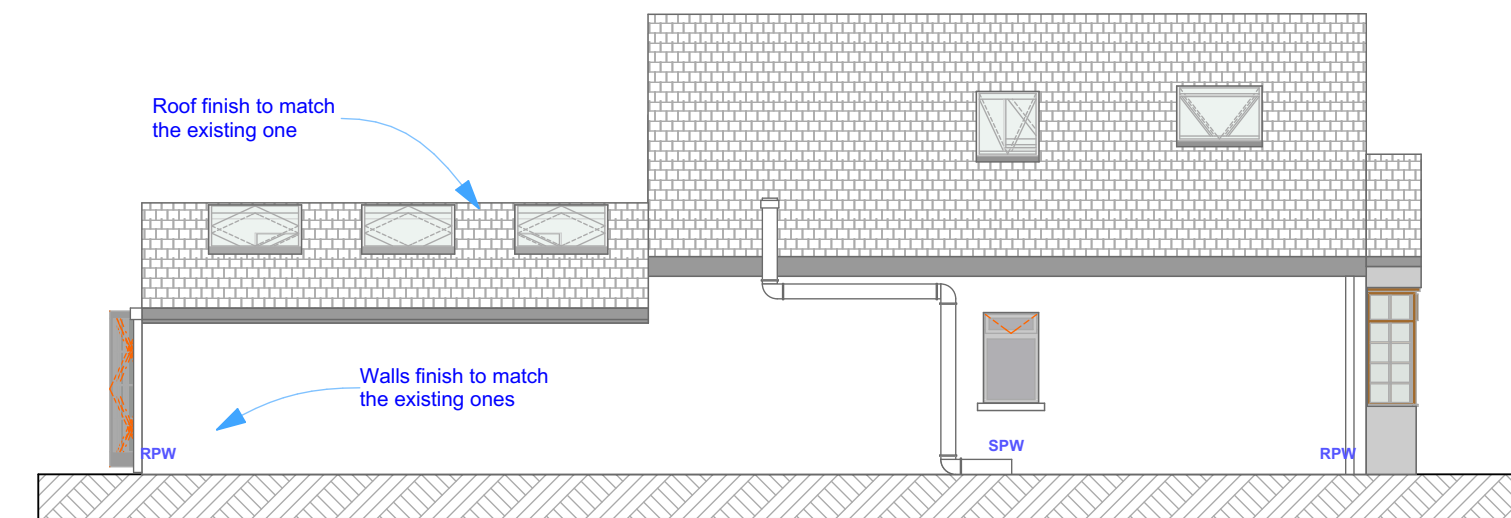


East Elevation 1:100

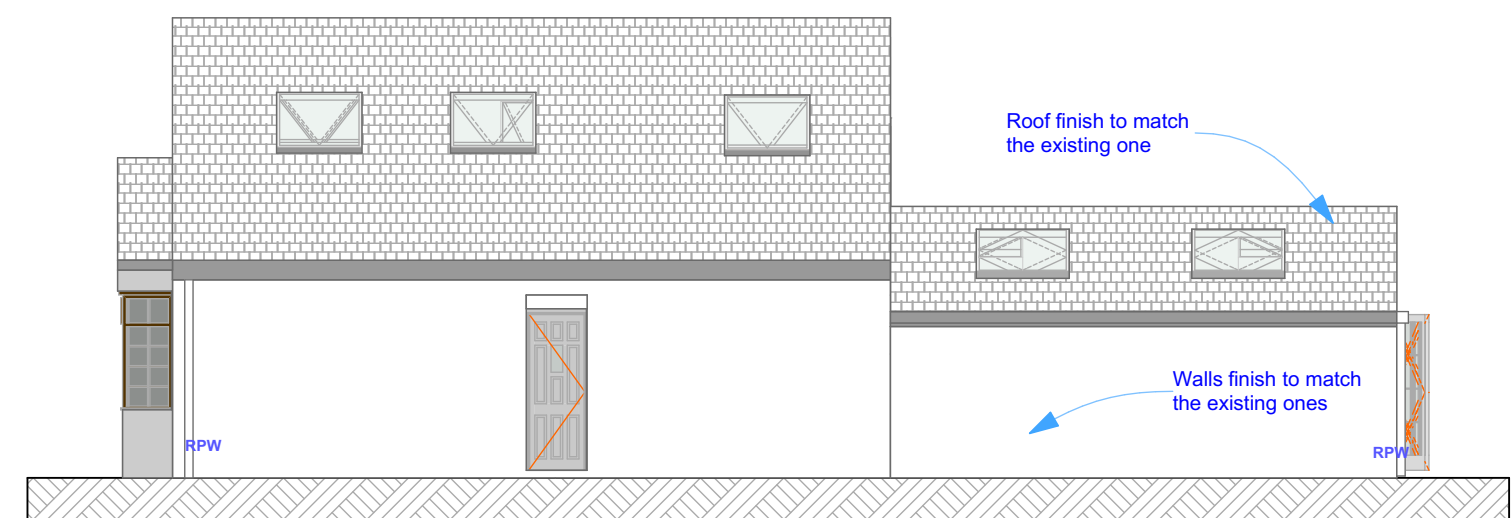


West Elevation 1:100




North Elevation 1:100

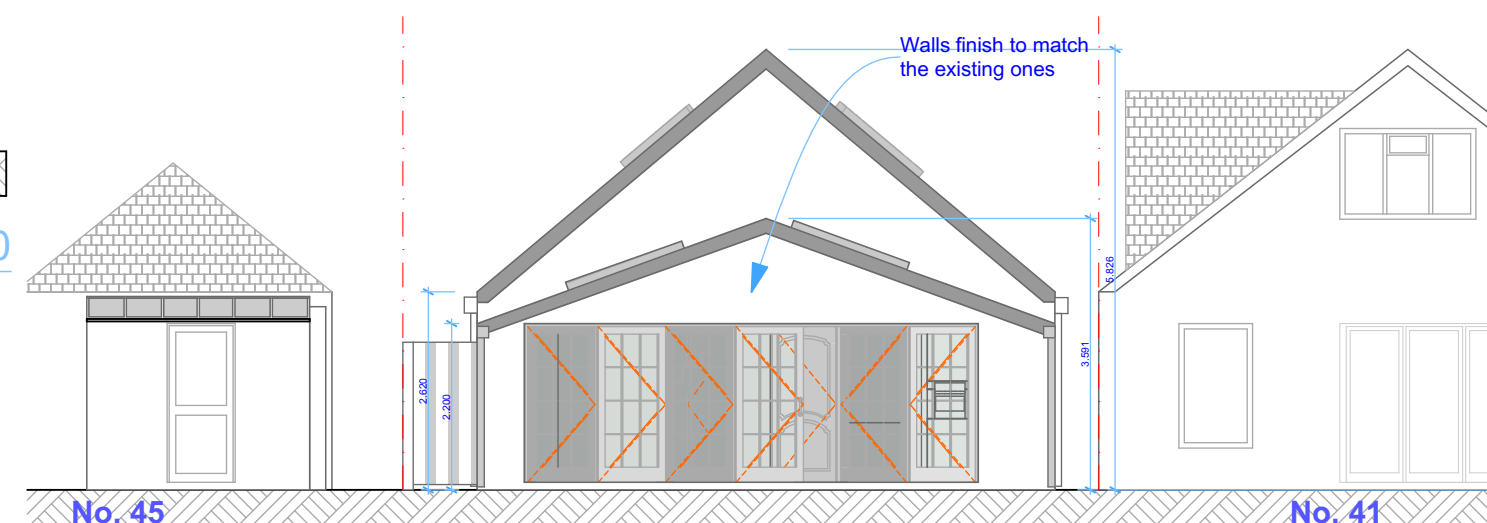

South Elevation 1:100

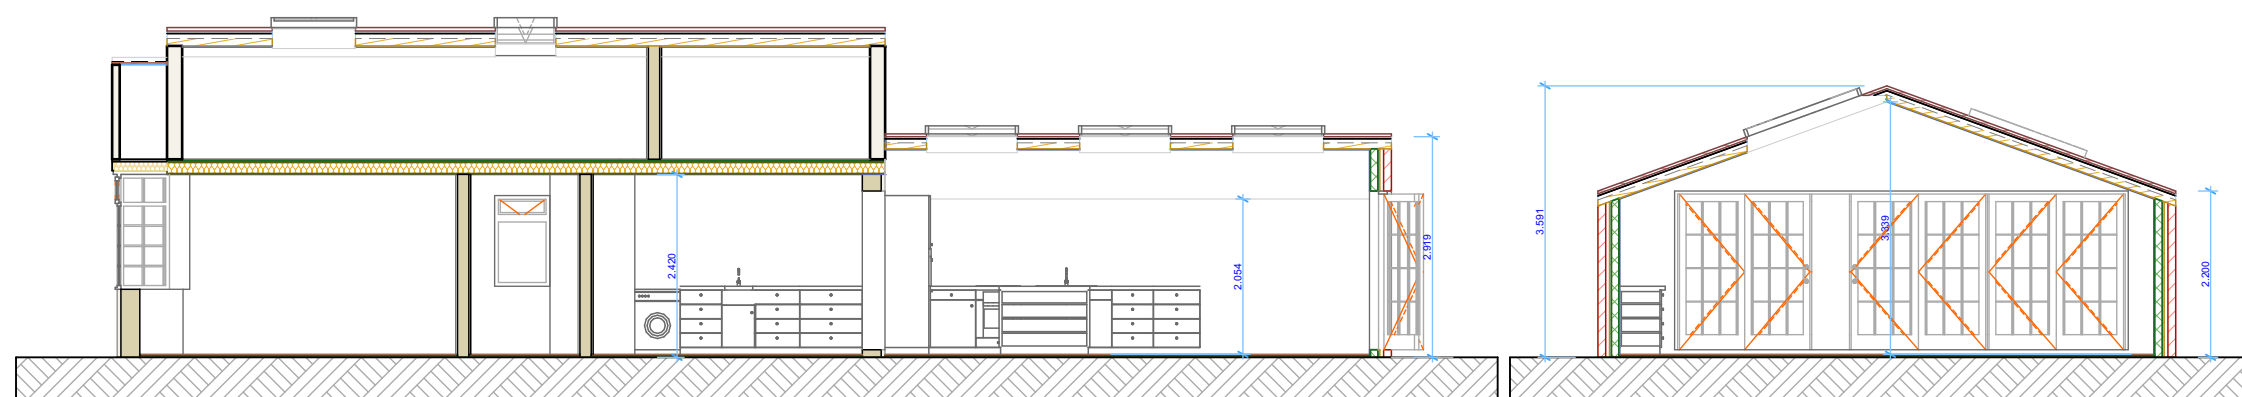

S-01 Seccion 1:100

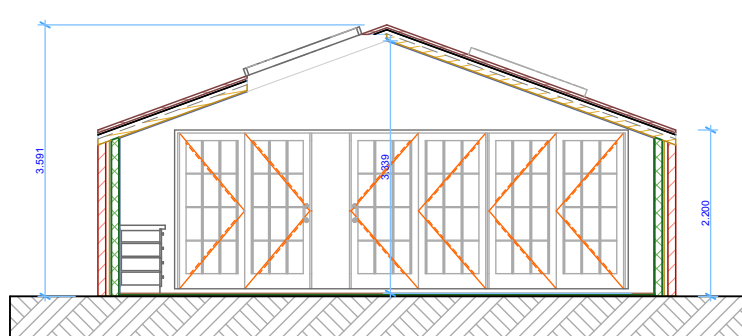


S-02 Seccion 1:100



EXISTING
EXTENSION
No. 45



EXISTING
BACK VIEW

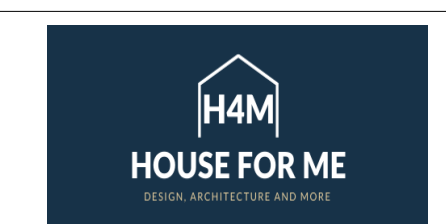

60 Cosgrove House
London
UK
HA0 1RQ

Rear Extension

43 Copperfield Avenue
Middlesex
UK
UB8 3NX

Drawing Name

Ground Floor, 1st Floor, East Elevation, West
Elevation, North Elevation, South Elevation,
Section, Existing Extension No.45, Existing
Back View

Drawing Status

Proposal Plans

Draw&Checked

Pablo Eyzaguirre

Date

3/15/2021

Scale

1:100, 1:1.63 @ A2

Drawing ID

2/2

Revision

06