




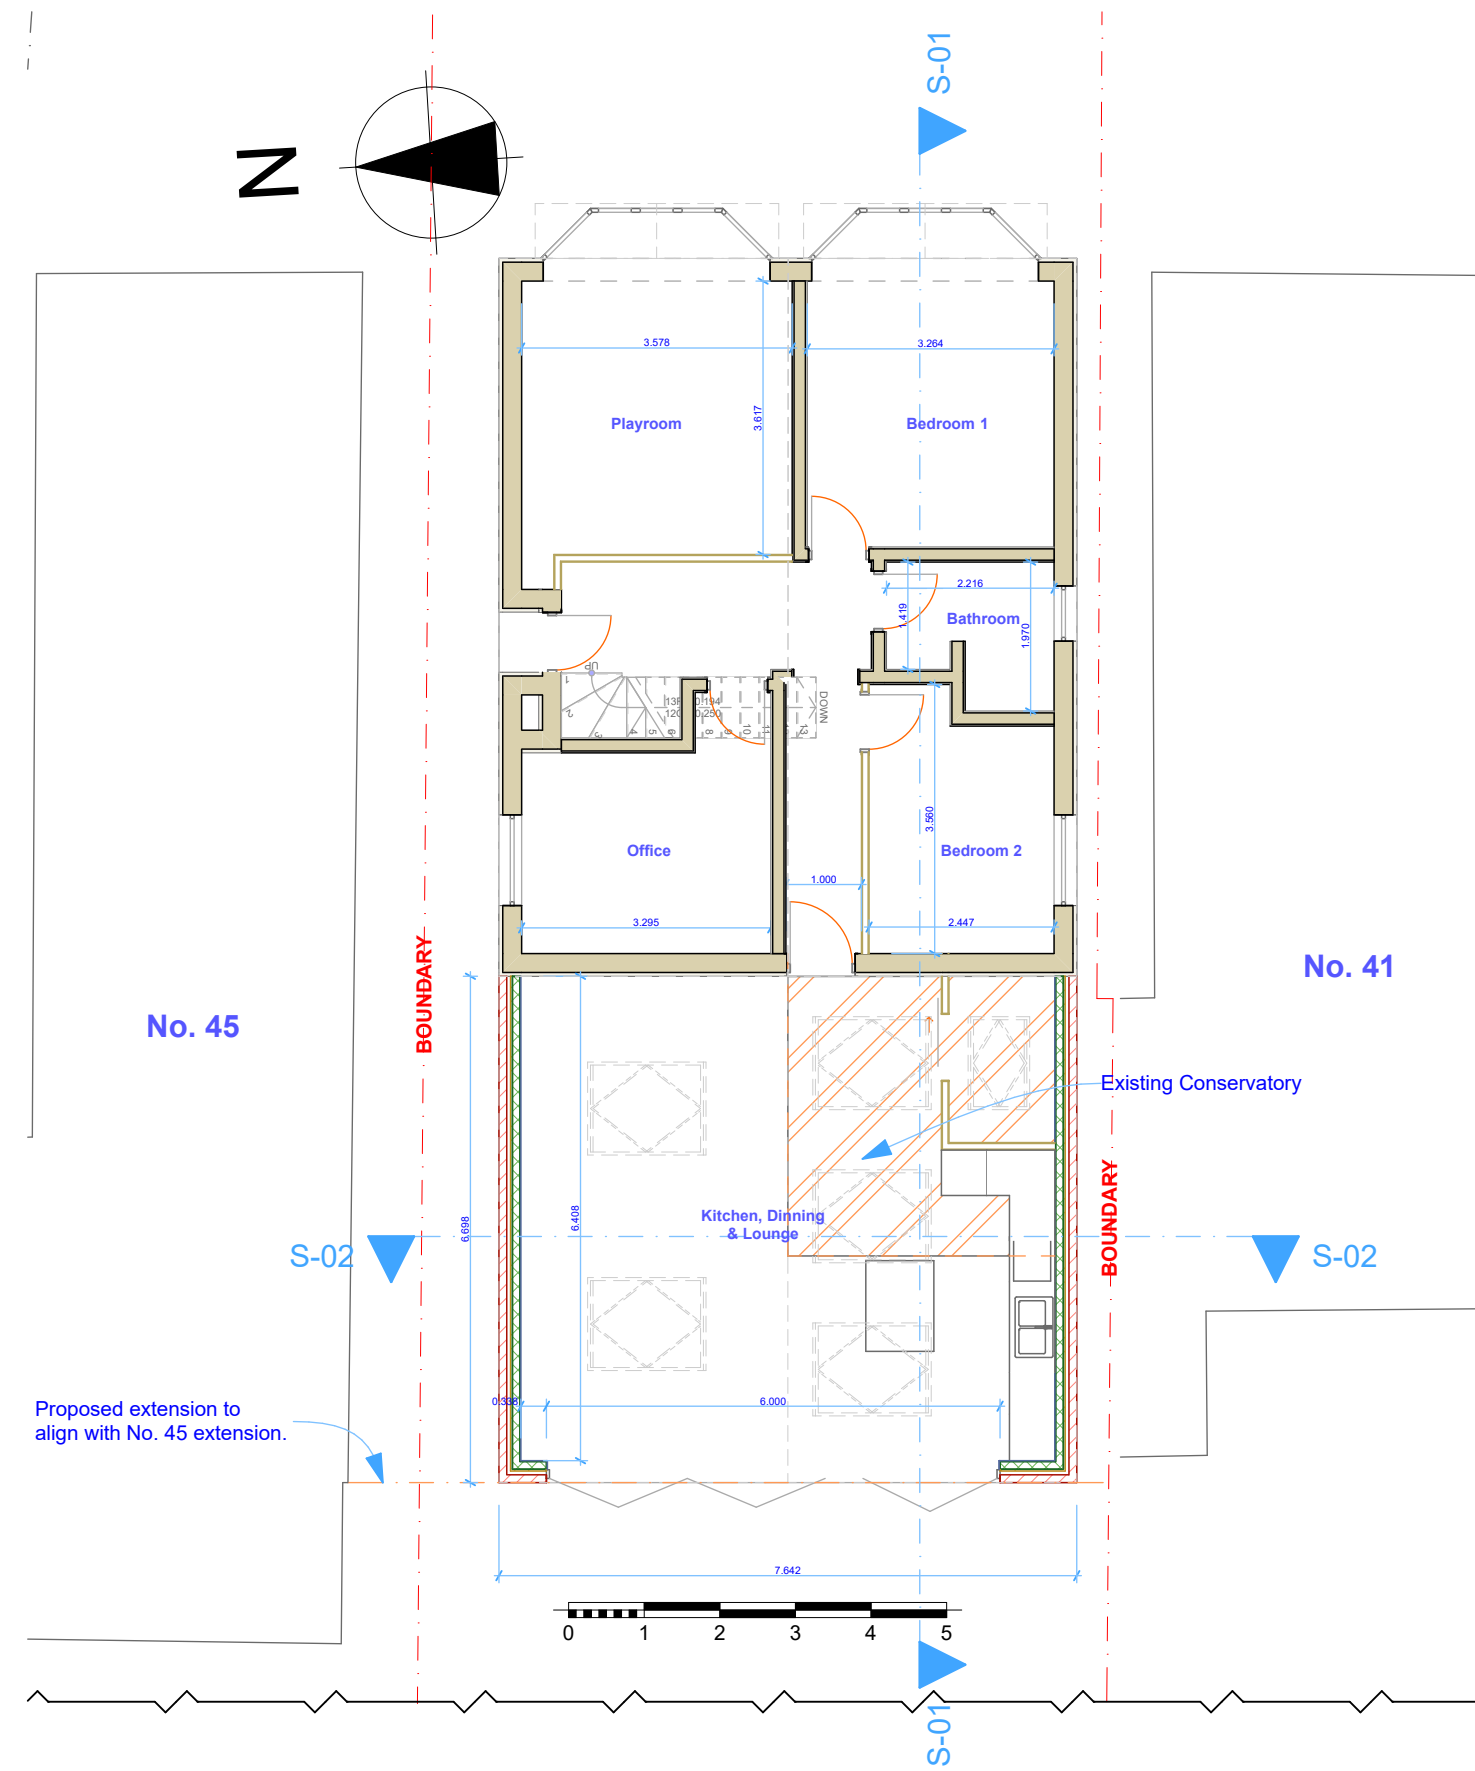


0. Ground Floor 1:100

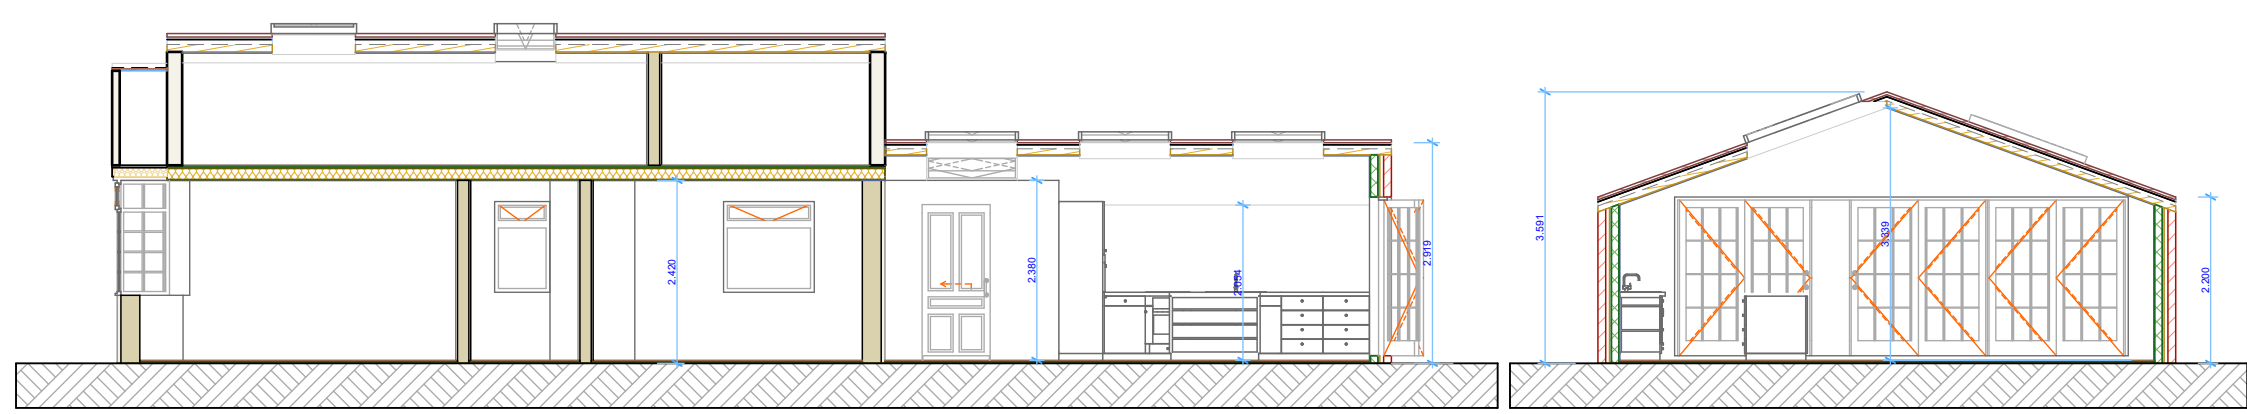


S-01 Seccion 1:100 S-02 Seccion 1:100

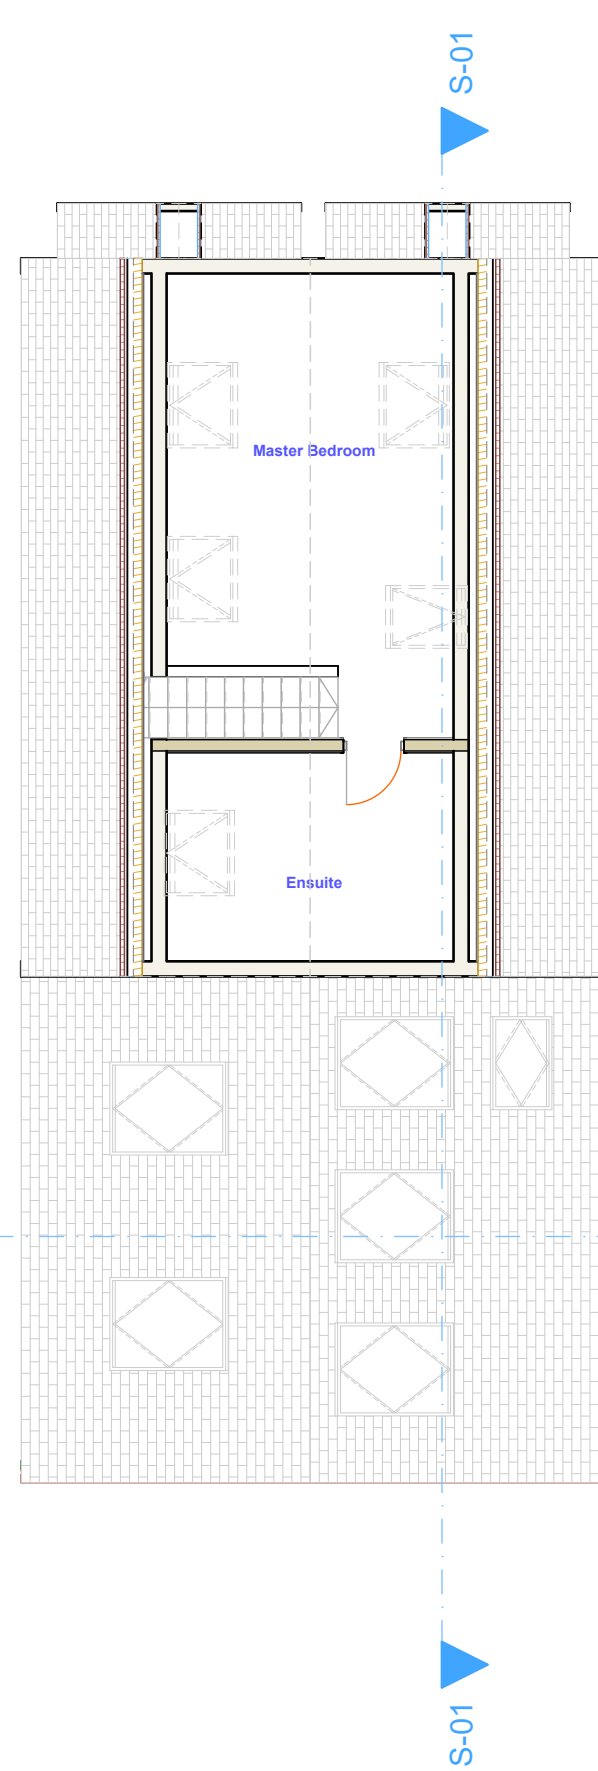

1. 1st Floor 1:100

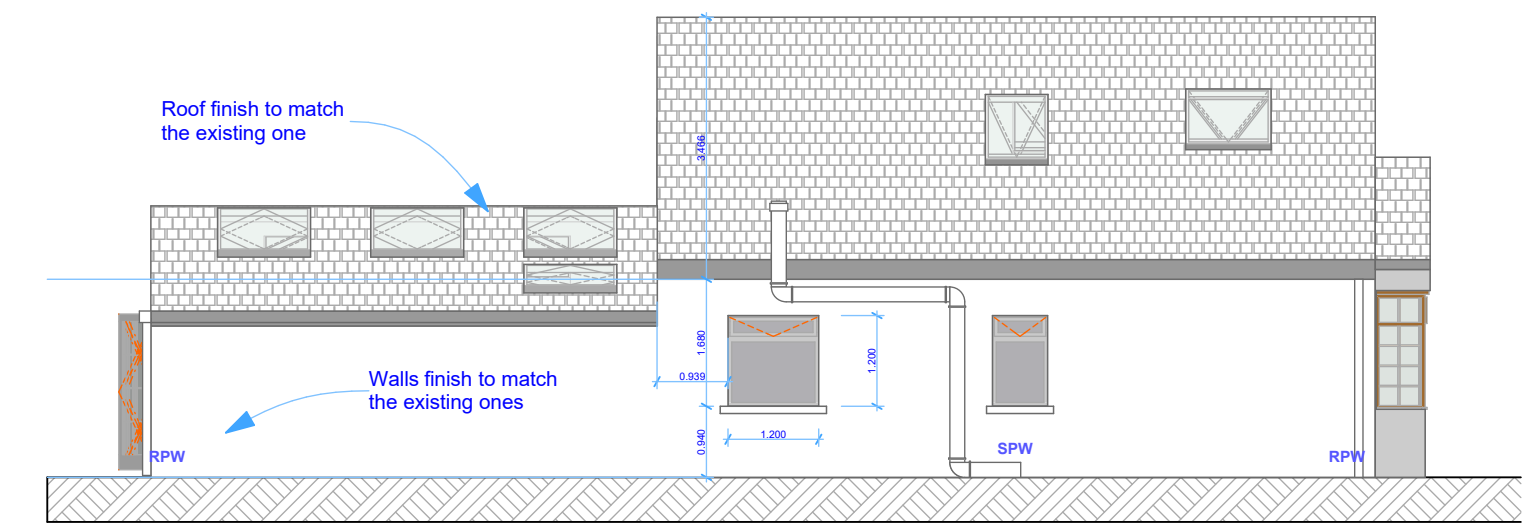


East Elevation 1:100

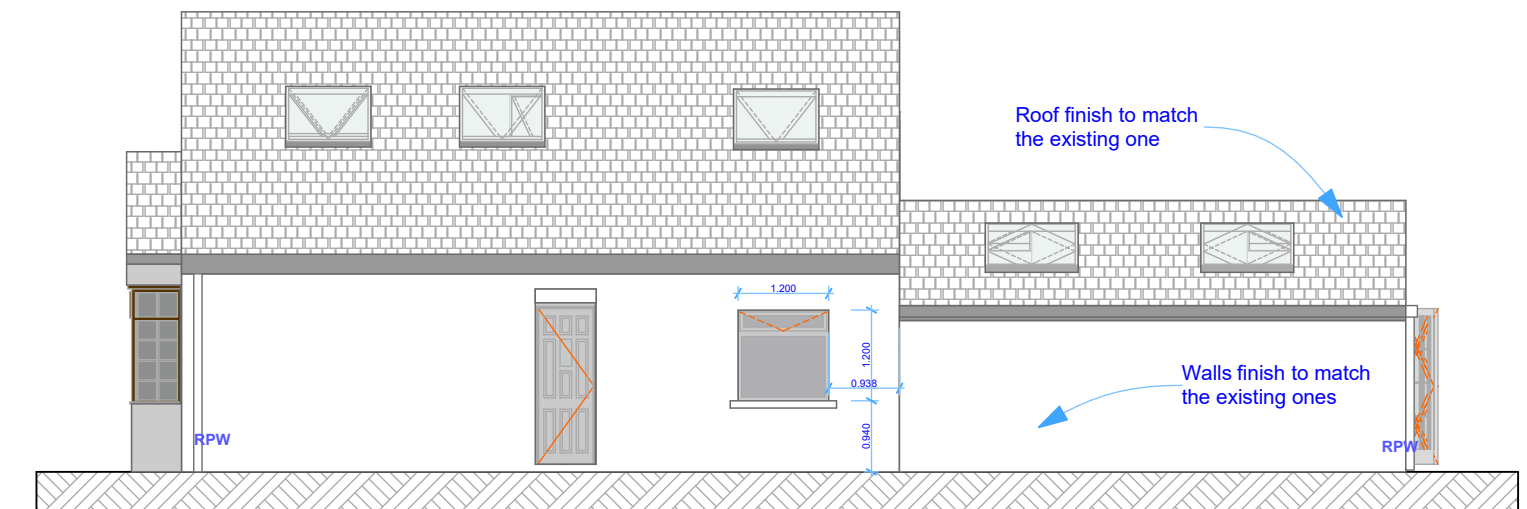

West Elevation 1:100



North Elevation 1:100

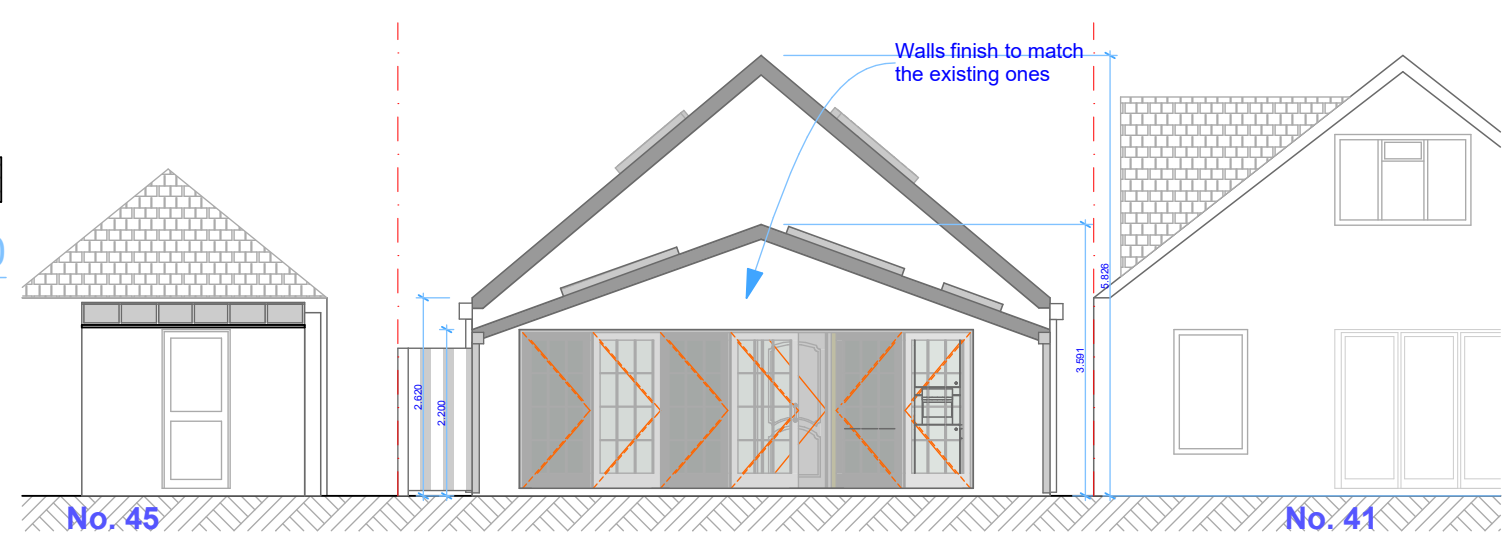

South Elevation 1:100



EXISTING
EXTENSION
No. 45



EXISTING
BACK VIEW

Solstice.
Solstice
1a Acton Hill Mews
London
UK
W3 1AJ

Rear Extension
43 Copperfield Avenue
Middlesex
UK
UB8 3NX

Drawing Name
Ground Floor, 1st Floor, East Elevation, West
Elevation, North Elevation, South Elevation,
Section, Existing Extension No.45, Existing
Back View

Drawing Status
Proposal Plans

Draw&Checked
Pablo Eyzaguirre
Scale
1:100, 1:1.63 @ A2

Date
12/28/2020
Revision
04