


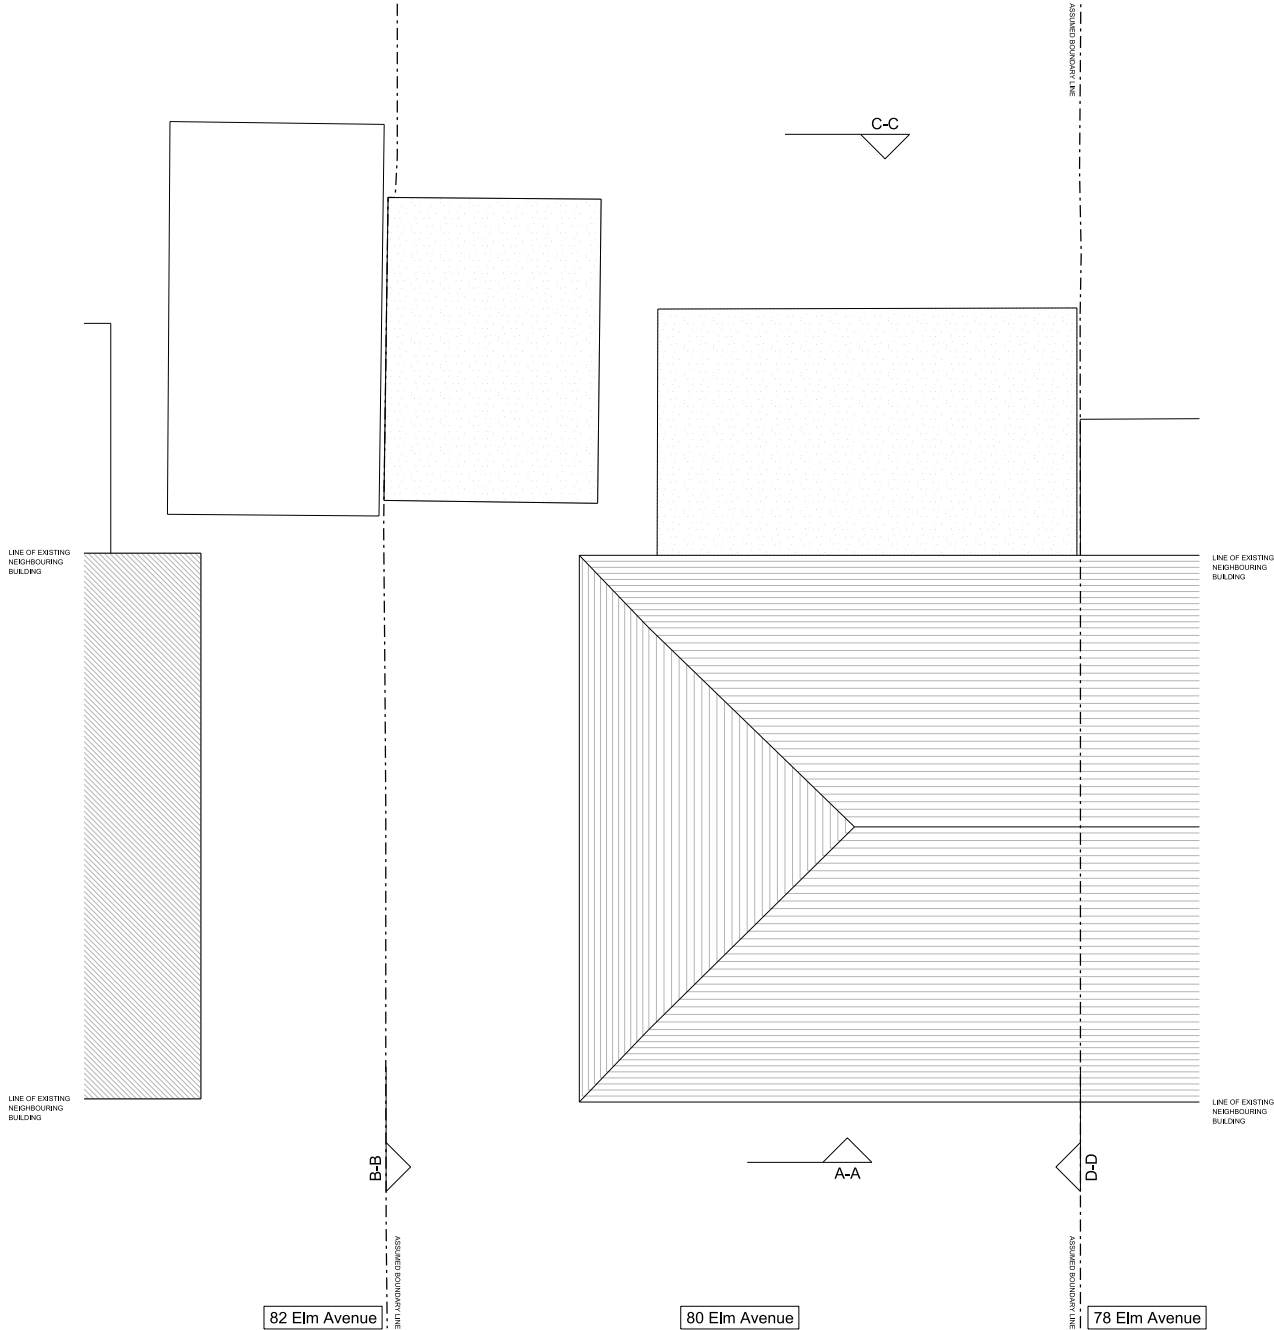

Revision	Date

Notes
--- DENOTES NEIGHBOURING PROPERTY
--- DENOTES EXISTING WALLS

THIS DRAWING AND THE INFORMATION CONTAINED THEREIN IS THE PROPERTY OF SH CONSULTING LTD AND MAY NOT BE REPRODUCED WITHOUT PERMISSION.

ALL DIMENSIONS, LEVELS, SLOPES, POSITIONS AND LOCATIONS OF PARTS/LINE ARE INDICATED ON DRAWINGS ARE TO BE VERIFIED ON SITE PRIOR TO ENGAGING WORKS. ANY DISCREPANCIES MUST BE REPORTED TO THE DESIGN SURVEYOR/ENGINEER OR RESPONSIBLE PERSONS IMMEDIATELY.

Client MR & MRS PATEL			
Project 80 ELM AVENUE, RUISLIP, HA4 8PB			
Drawing title EXISTING ROOF PLAN			
Drawing no. 80EA-004	Scale 1:50@A2 / 1:100@A4	Revision -	Date 09.24