


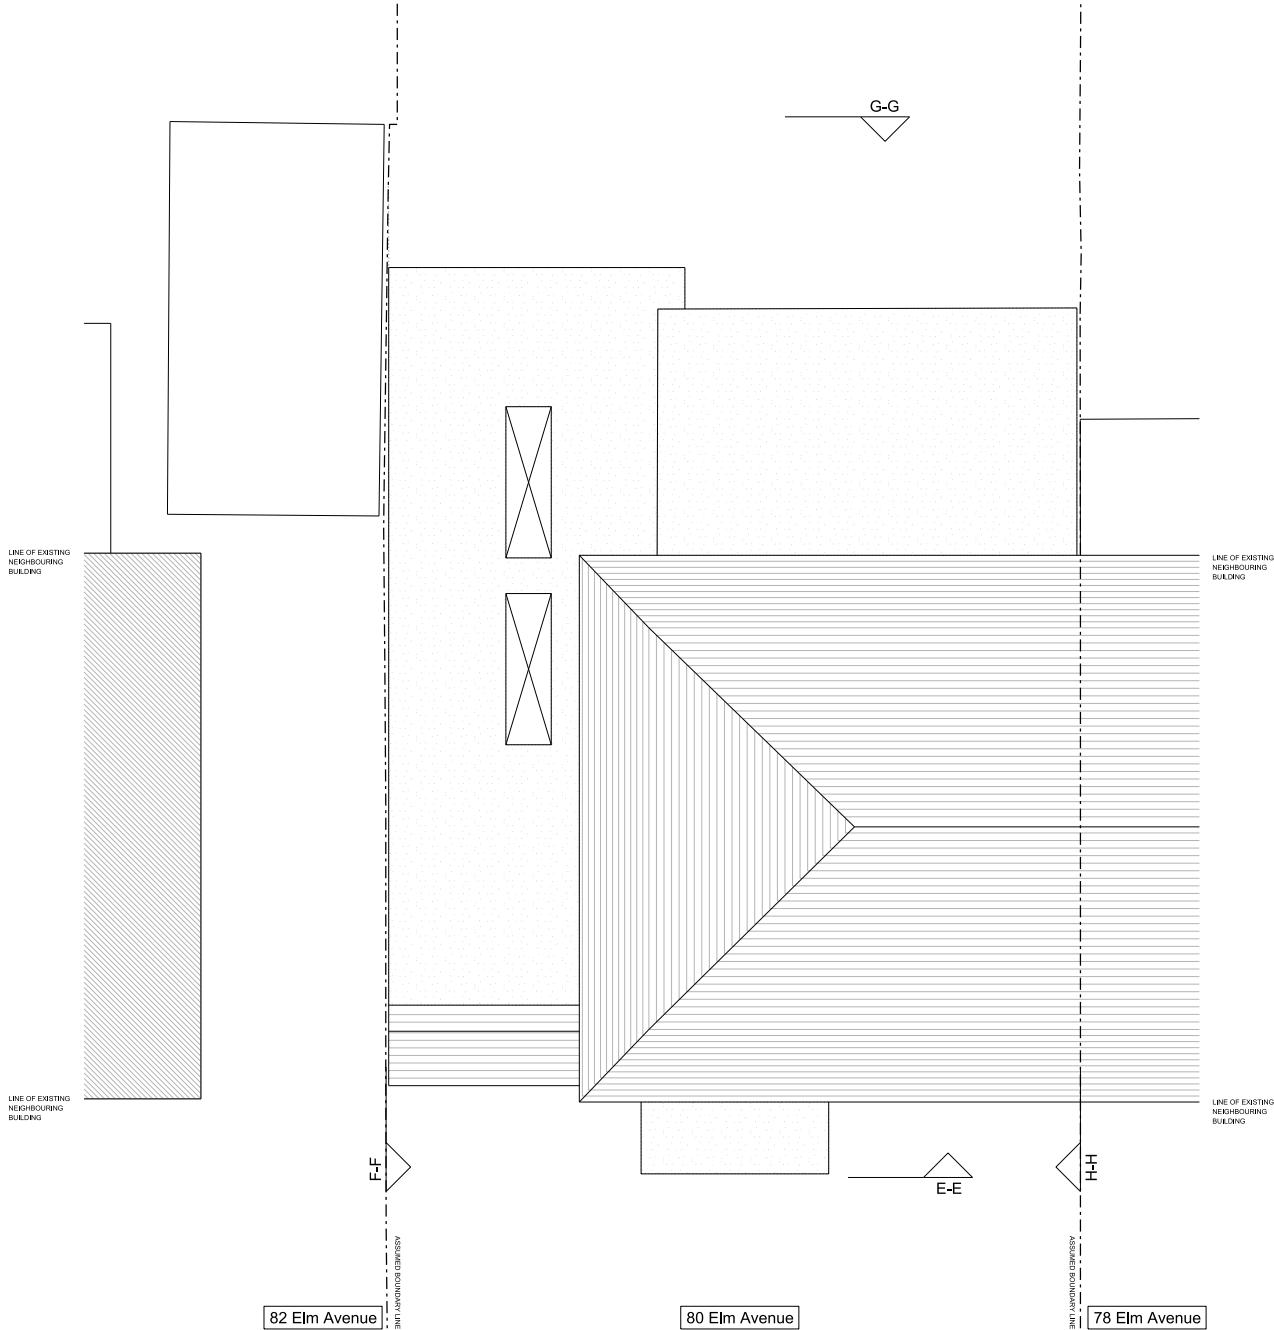

SCALE



Revision	Date
A	18.12.24

Notes:
- DENOTES NEIGHBOURING PROPERTY
- DENOTES EXISTING WALLS
- - DENOTES PROPOSED DEMOLITIONS
- DENOTES NEW WALLS
DRAWINGS AMENDED TO LOCAL AUTHORITY COMMENTS

THIS DRAWING AND THE INFORMATION CONTAINED THEREIN IS THE PROPERTY OF SH CONSULTING LTD AND MAY NOT BE REPRODUCED WITHOUT PERMISSION.
ALL DIMENSIONS, LEVELS, SLOPES, POSITIONS AND LOCATIONS OF PARTS/LINE ARE INDICATED ON DRAWINGS ARE TO BE VERIFIED ON SITE PRIOR TO ENGAGING WORKS. ANY DISCREPANCIES MUST BE REPORTED TO THE DESIGN SURVEYOR ENGINEER OR RESPONSIBLE PERSONS IMMEDIATELY.

Client MR & MRS PATEL			
Project 80 ELM AVENUE, RUISLIP, HA4 8PB			
Drawing title PROPOSED ROOF PLAN			
Drawing no. 80EA-104	Scale 1:50@A2 / 1:100@A4	Revision A	Date 10.24