




Existing South Elevation

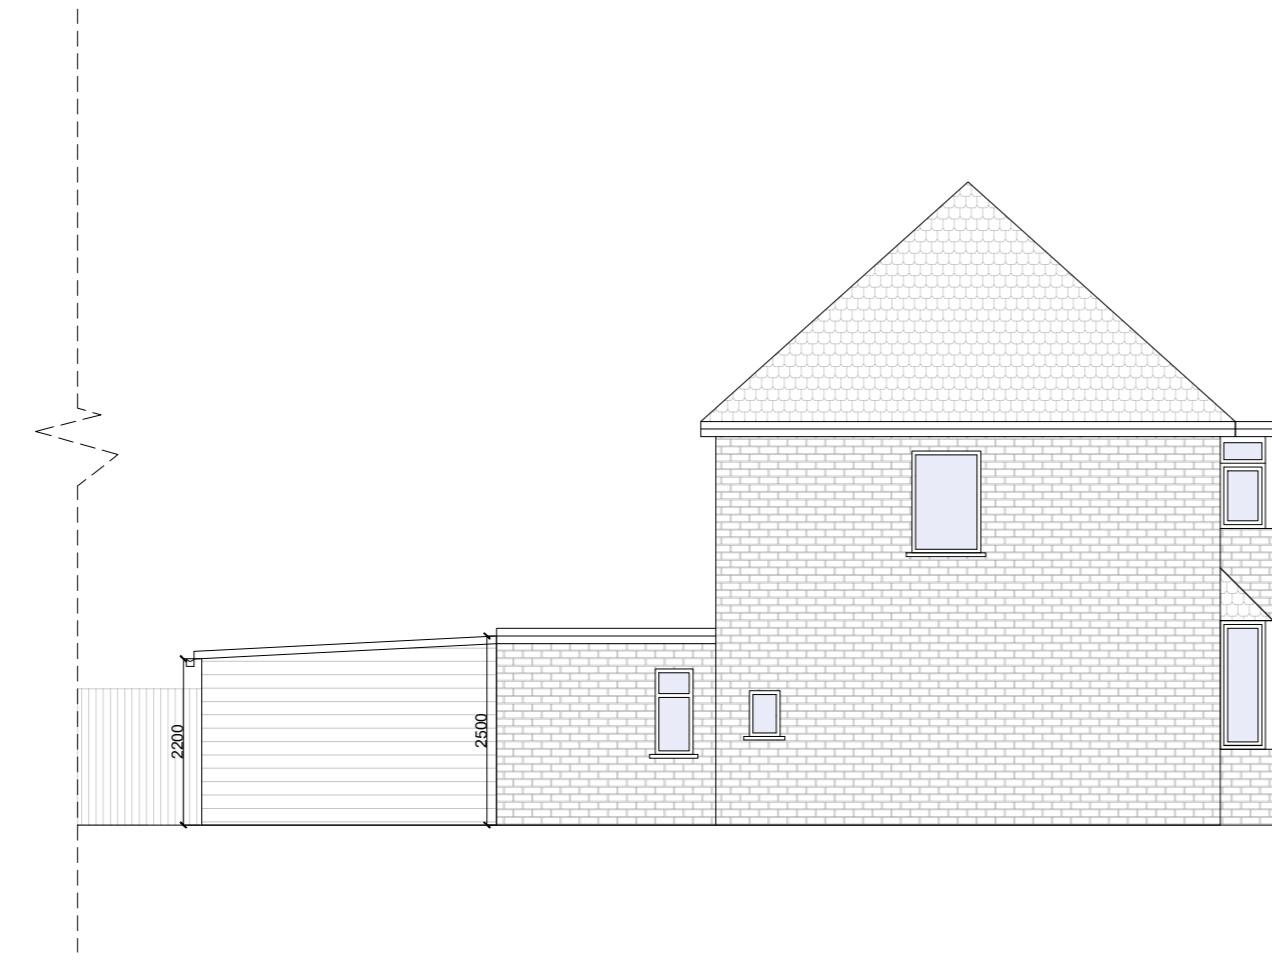

Existing East Elevation

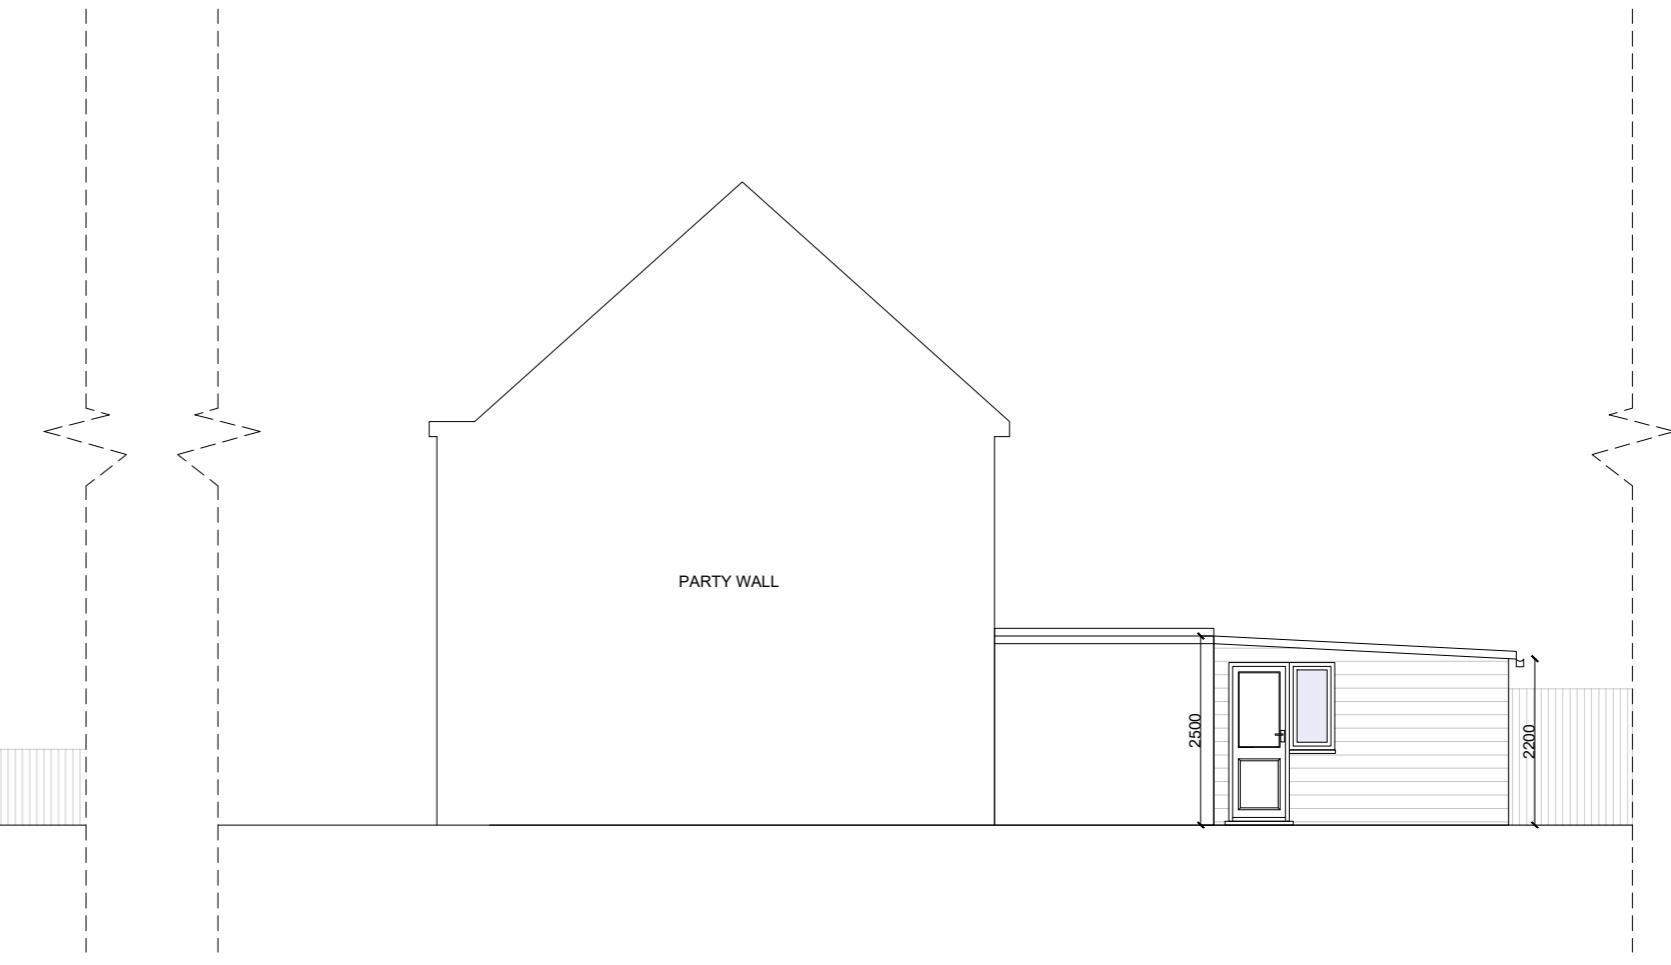

Existing West Elevation

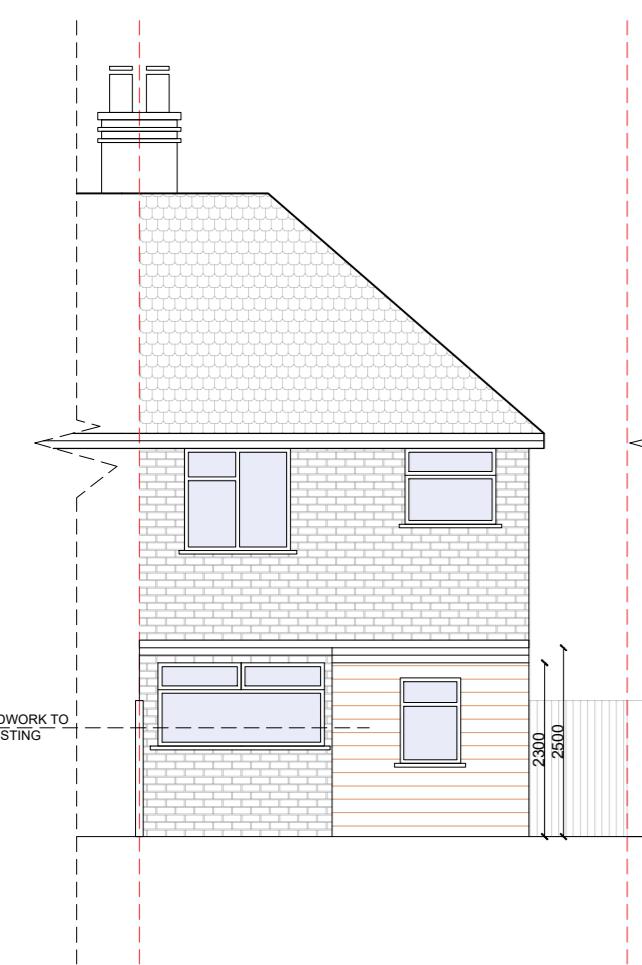

Proposed South Elevation



Proposed East Elevation



Proposed West Elevation



The Clubhouse, 50 Grosvenor Hill,
London W1K 3QTT
0203 581 1233
info@studiocharrette.co.uk
www.studiocharrette.co.uk

Drawing Name	
Existing and Proposed Elevations	
Project Address	21 Thackeray Close, Uxbridge, Greater London UB8 3DW
Scale	1/100 at A2
Designer	Revision
DG	V2
Drawing No.	
21ThackerayClose_Elevations_V2	