


NOTES

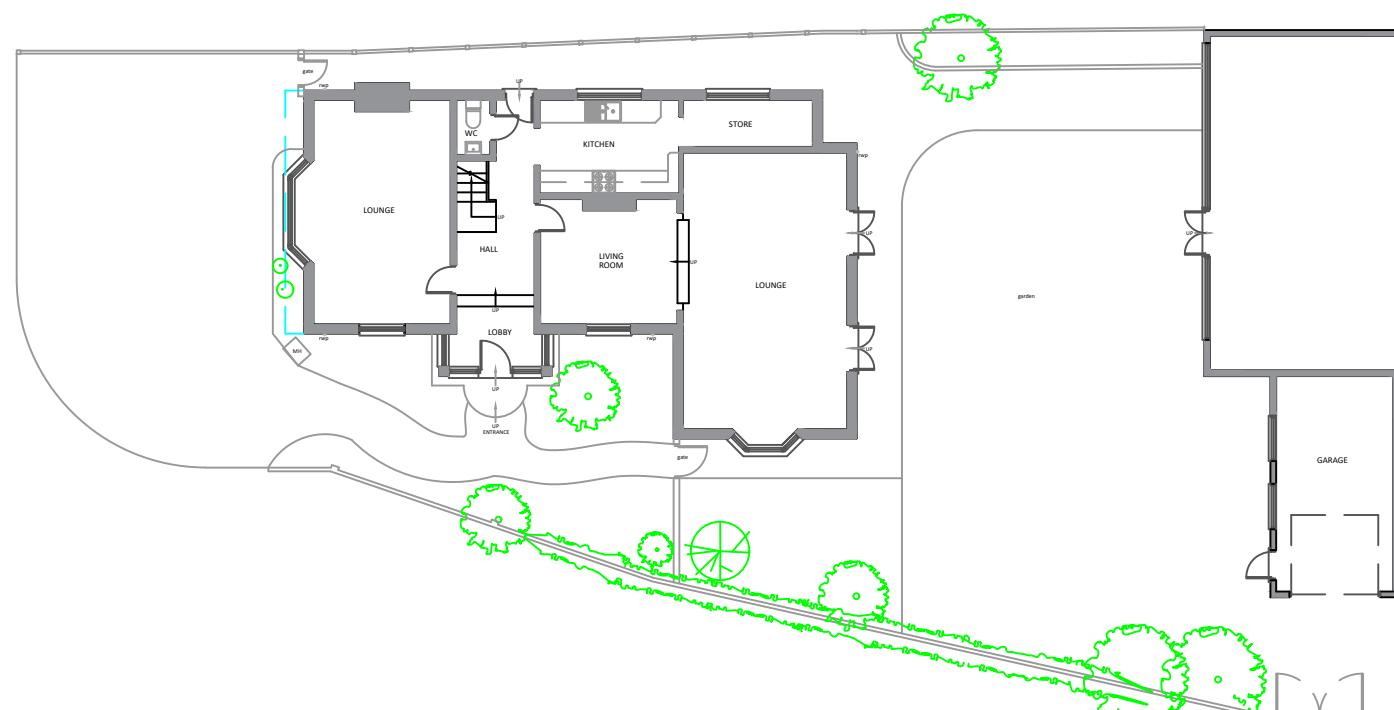

1 | SITE PLAN  
SCALE 1:200



S P A R R O W  
D E S I G N & B U I L D

SABIR AHMED MEng  
M: 07817594515  
E: info@sparrow-db.co.uk  
W: www.sparrow-db.co.uk

CLIENT  
ADAM MACINTOSH  
PROJECT  
12 SOUTH DRIVE, RUISLIP, HA4 8EX  
DESCRIPTION  
SITE PLAN  
SCALE  
AS STATED  
DATE  
13.11.2021  
DWG NO.  
HA48EX-DWG-001  
REV  
01  
NOTE  
PLANNING