


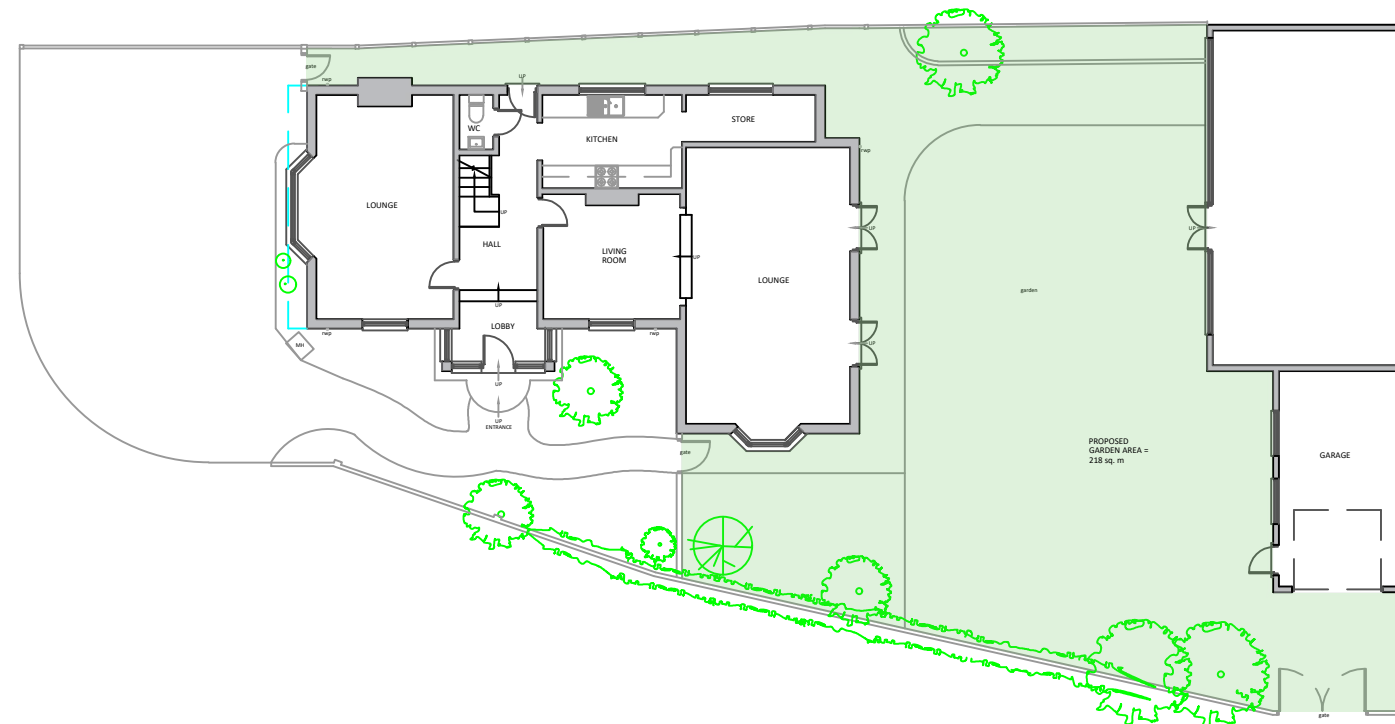

1 | SITE PLAN
SCALE 1:200



S P A R R O W
DESIGN & BUILD

SABIR AHMED MEng
M: 07817594515
E: info@sparrow-db.co.uk
W: www.sparrow-db.co.uk

CLIENT	ADAM MACINTOSH		
PROJECT	12 SOUTH DRIVE, RUISLIP, HA4 8EX		
DESCRIPTION	SITE PLAN		
SCALE	AS STATED	DATE	13.11.2021
DWG NO.	HA48EX-DWG-014		
REV	01	NOTE	PLANNING