

1 | PROPOSED GROUND FLOOR PLAN

SCALE 1:100




S P A R R O W

D E S I G N & B U I L D

SABIR AHMED MEng
M: 07817594515

E: info@sparrow-db.co.uk
W: www.sparrow-db.co.uk

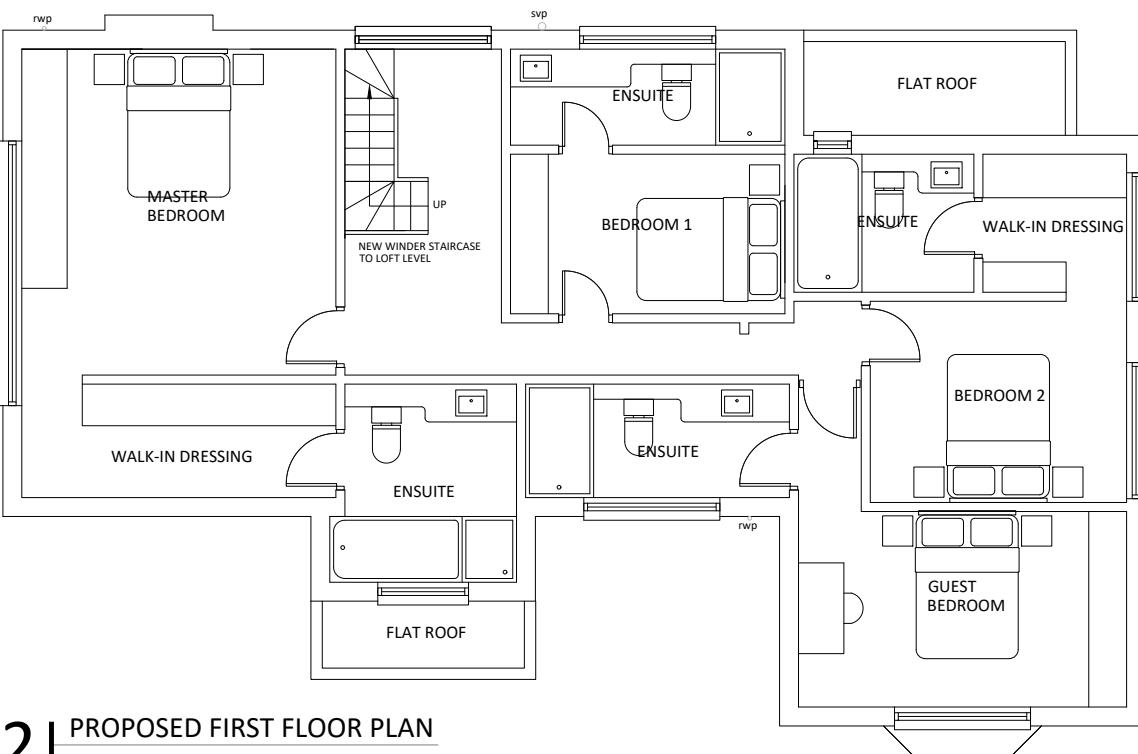

2 | PROPOSED FIRST FLOOR PLAN

SCALE 1:100

CLIENT
ADAM MACINTOSH

PROJECT
12 SOUTH DRIVE, RUISLIP, HA4 8EX

DESCRIPTION
PROPOSED FLOORPLANS

SCALE
AS STATED DATE
24.02.2022

DWG NO.
HA48EX-DWG-006

REV
02 NOTE
-