


12, South Drive, Ruislip, Middlesex, HA4 8EX

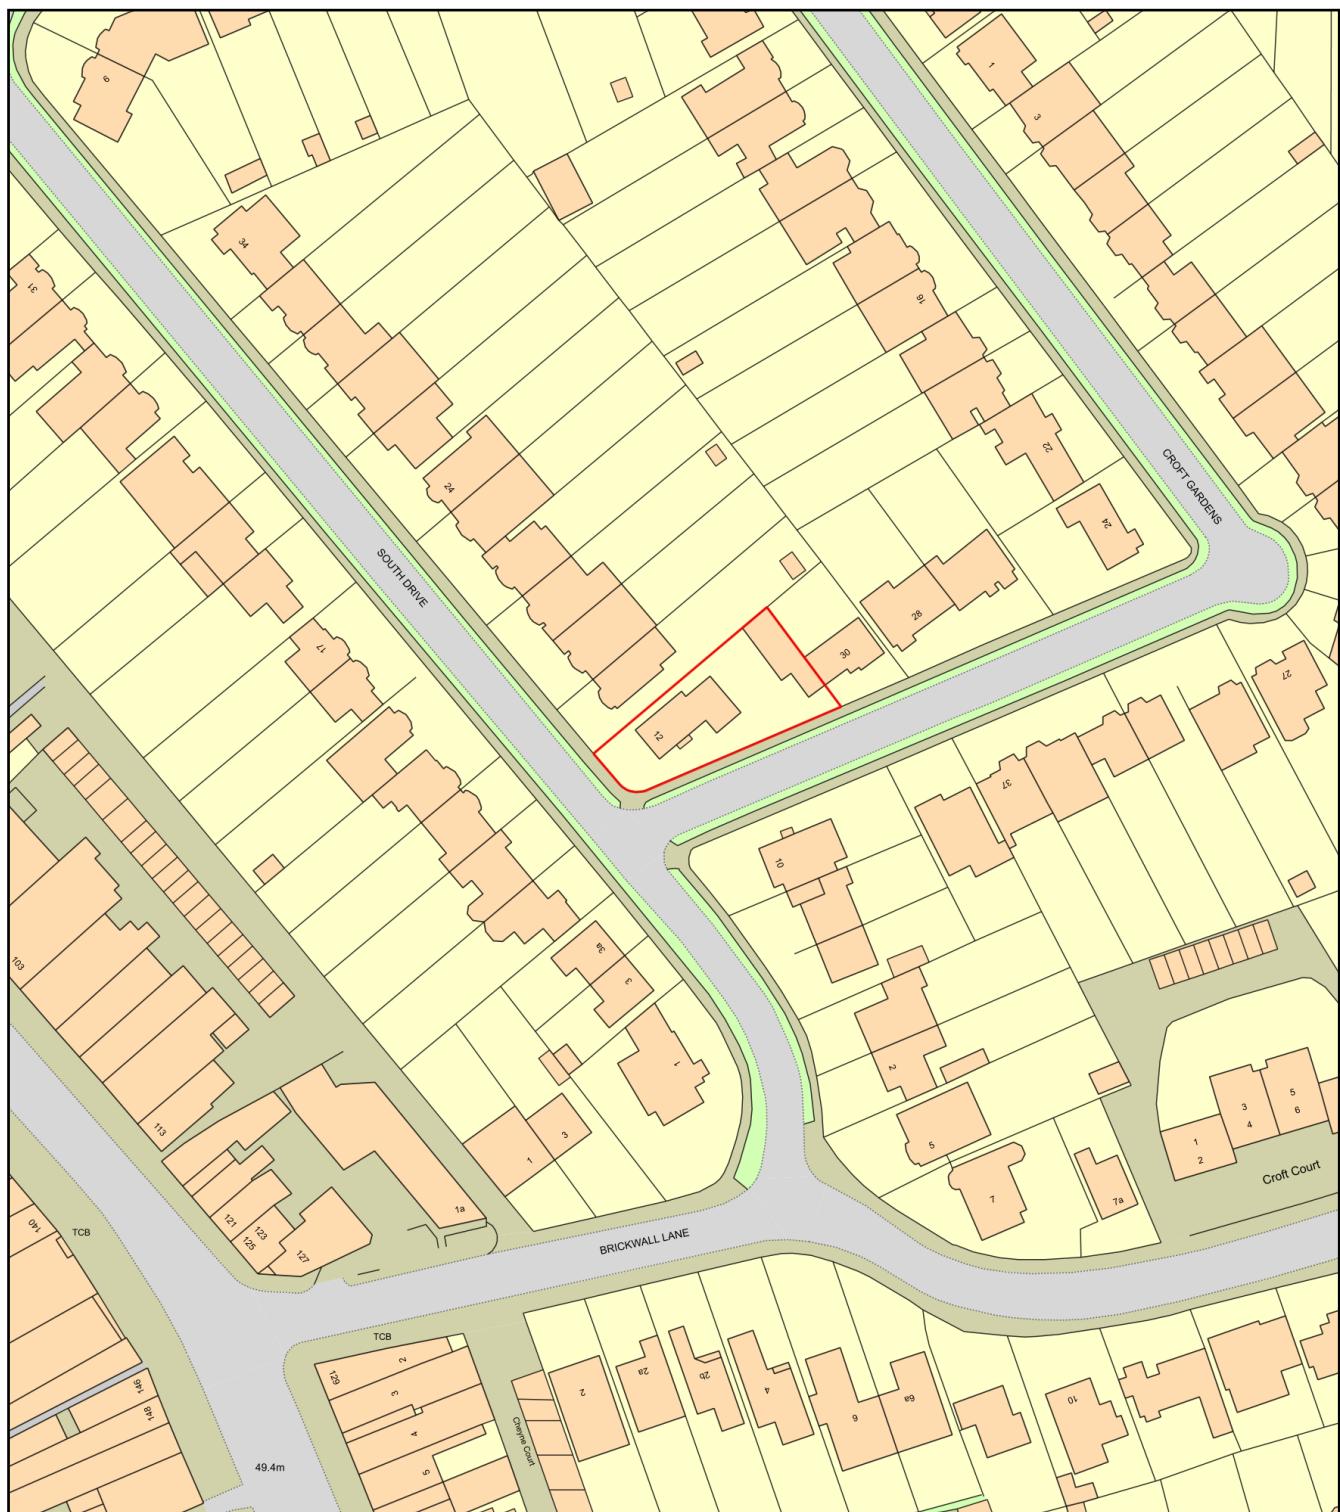

Plan Produced for: Floor Plans Express

Date Produced: 18 Jul 2022

Plan Reference Number: TQRQM22199103917039

Scale: 1:1250 @ A4

