
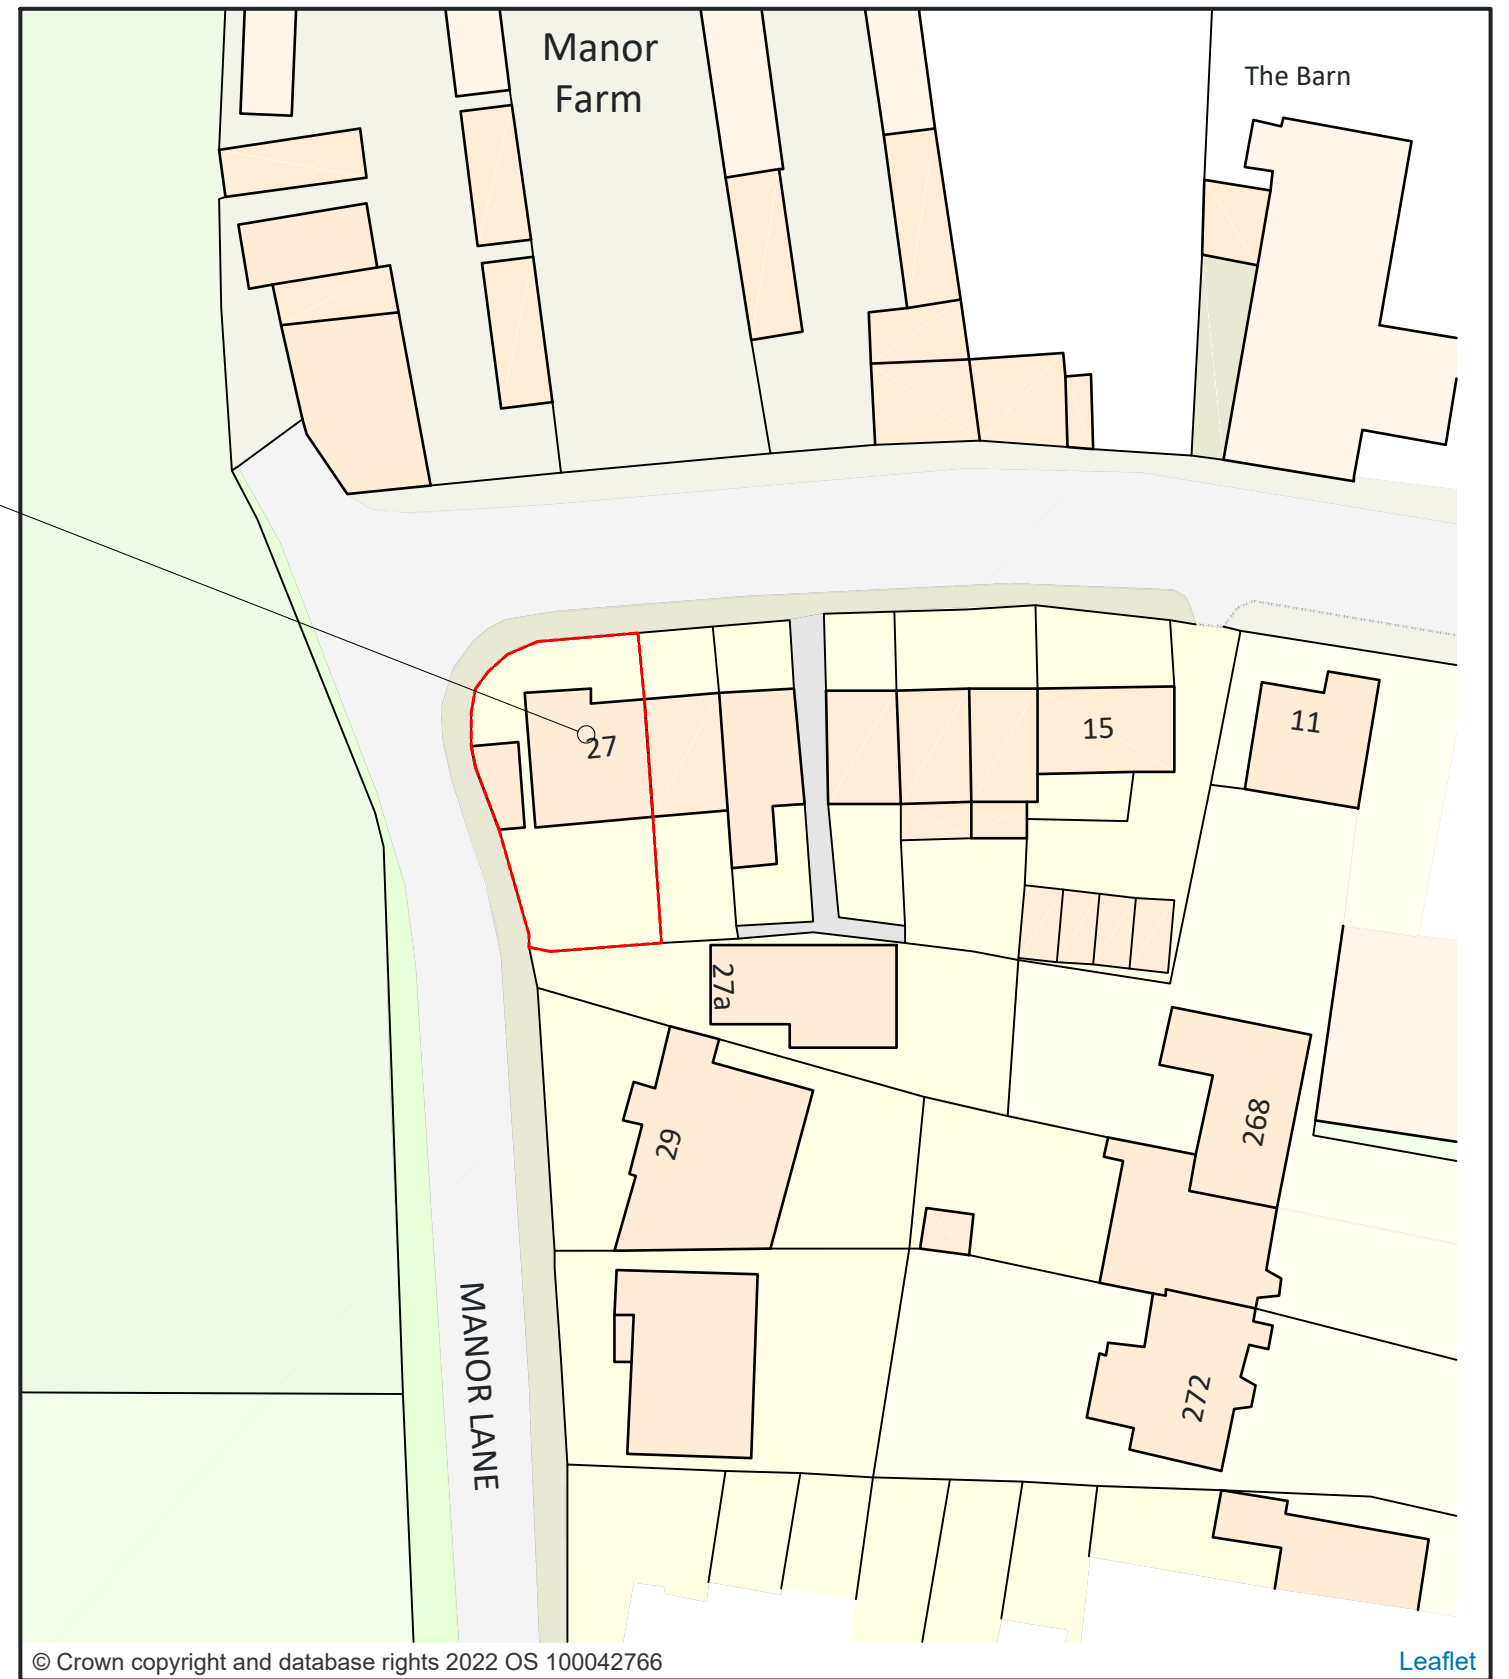
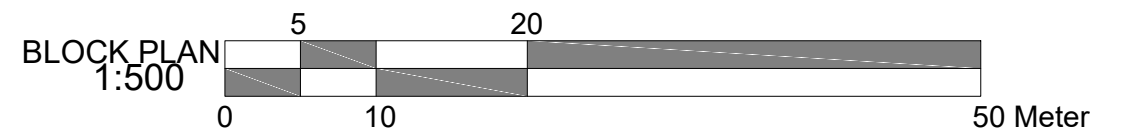
 


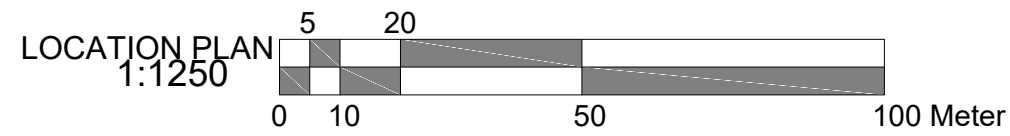

© Crown copyright and database rights 2022 OS 100042766

Leaflet

CLIENT

Harry Mahal

PROJECT LOCATION

27 Manor Lane
Hayes UB3 5EG

DRAWING TITLE

Existing location and block plan

SCALE

1:100 / A3

DATE

April-2022

DRAWING NO. REV.

01BLE

DRAWN

TAHER

Floor plan it, design and build

152 – 160 Kemp House,
City Road , Londn EC1
Email: Info@floorplanit.co.uk
WWW.FLOORPLANIT.CO.UK
TEL: 07704203080

NOTE: ALL PROPOSED
MATERIALS TO MATCH
EXISTING

