
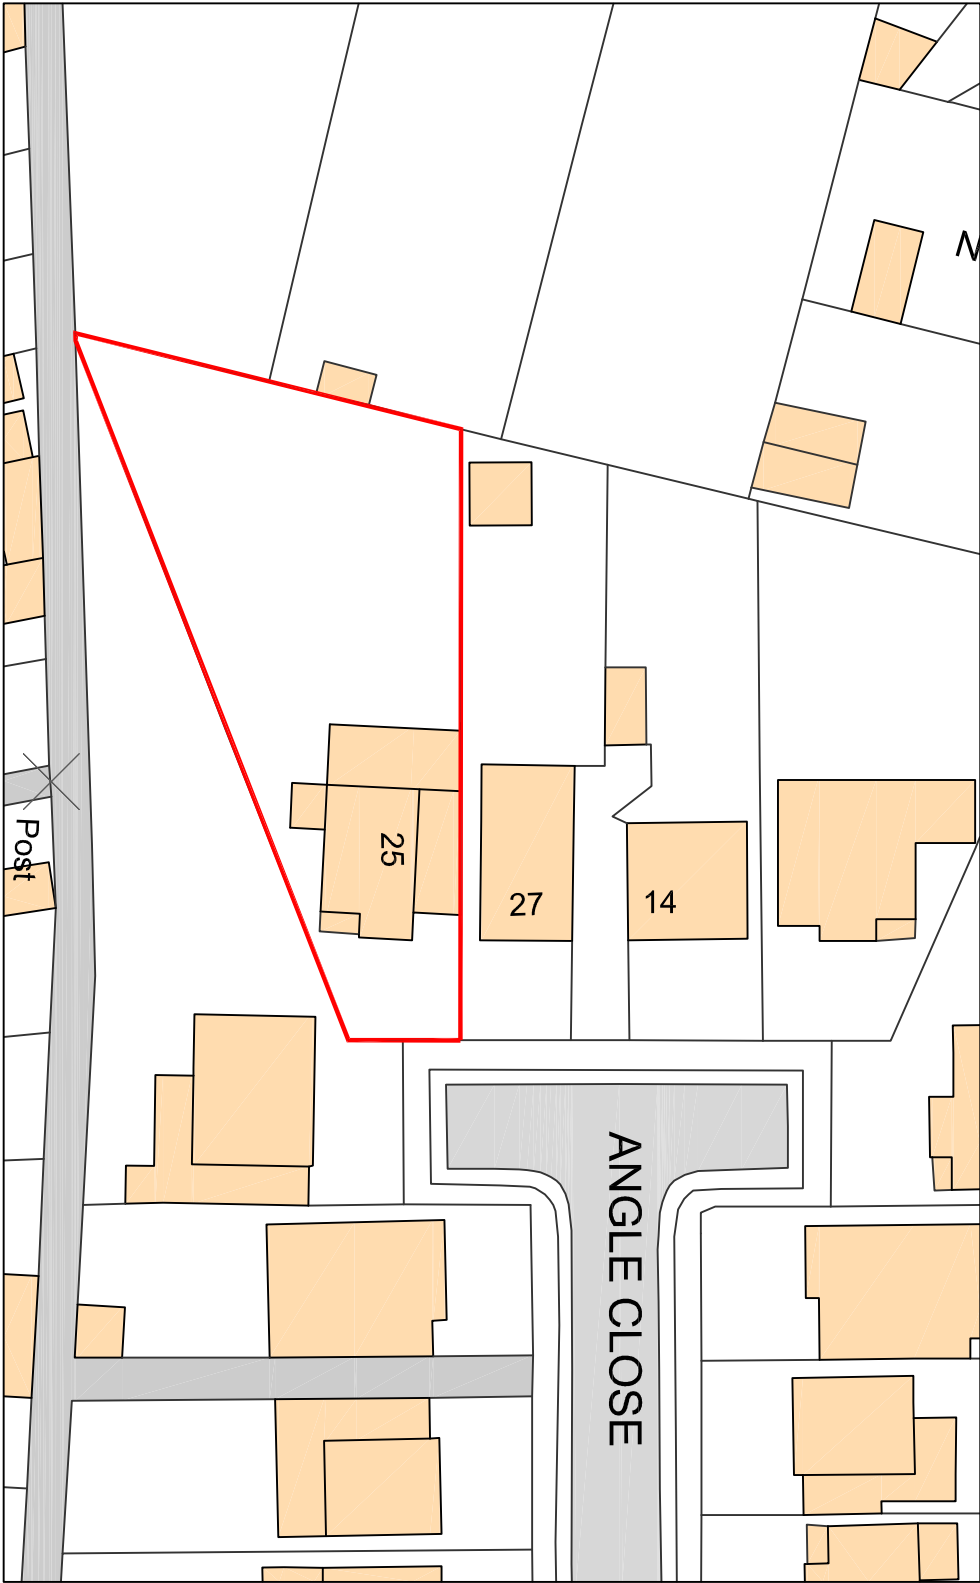



NOTES

The Contractor must verify all dimensions at the site before setting out. Any discrepancies must be reported to the Contract Administrator before proceeding.
DO NOT SCALE FROM THIS DRAWING

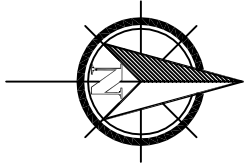

EXISTING SITE PLAN

Ordnance Survey, (c) Crown Copyright 2020. All rights reserved. Licence number 100022432

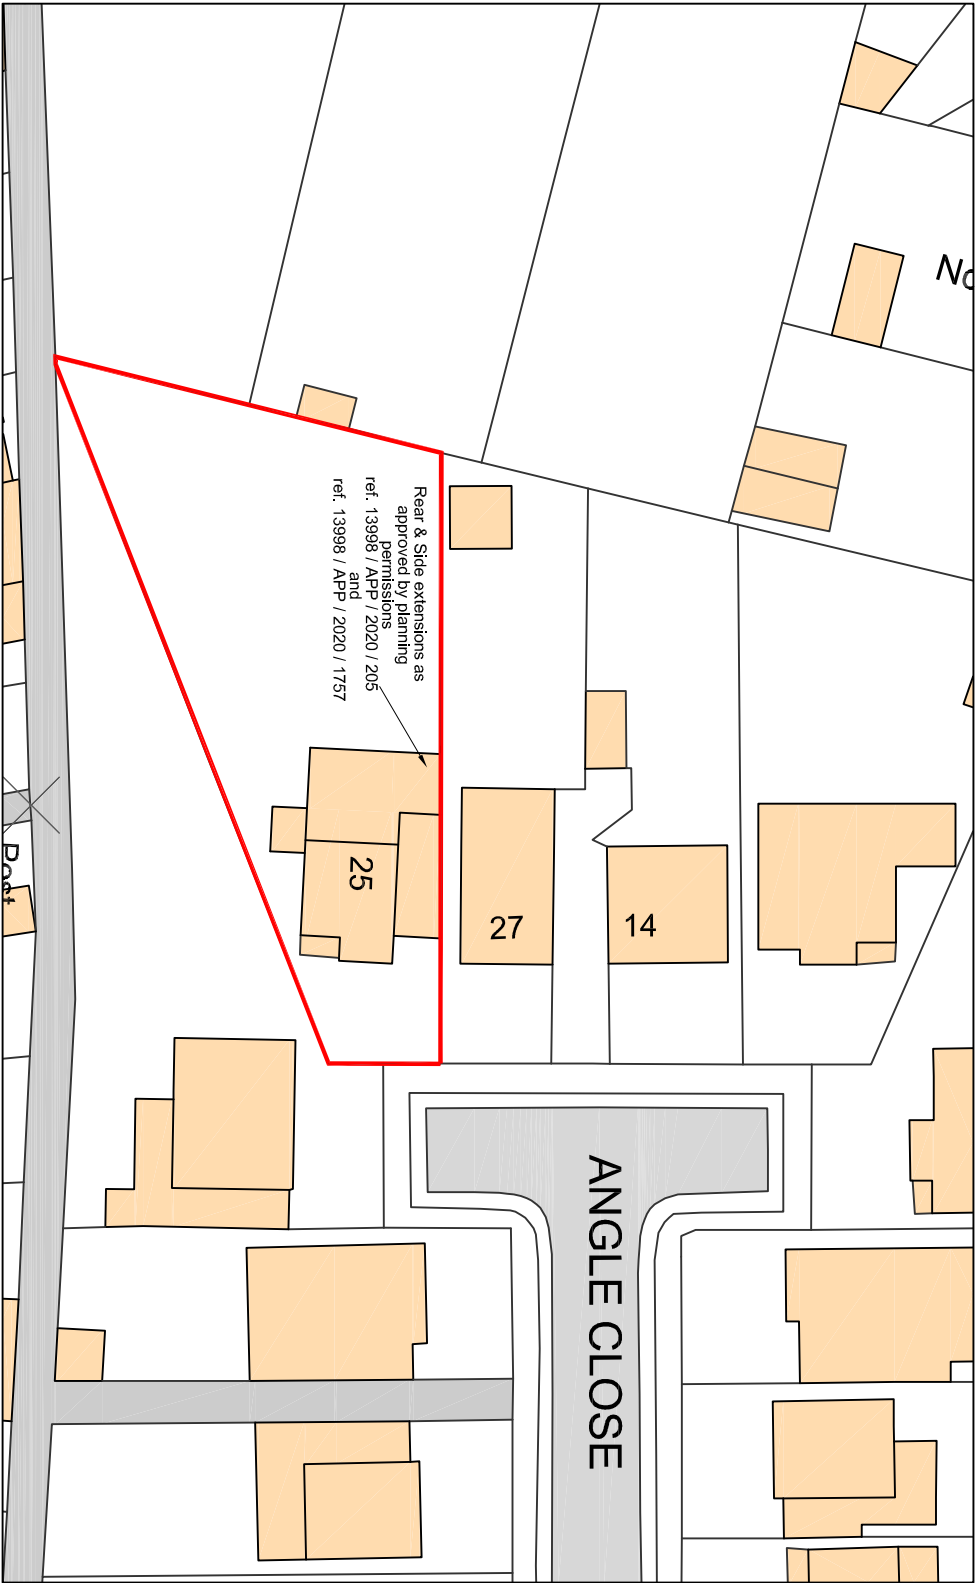

PROPOSED SITE PLAN

Rev	Revision notes	Initials	Date
-	-	-	-
 GDC DESIGN LTD CHARTERED ARCHITECT Tel: 01895 251323 Mob: 07976 732636 g.g.callon11@btinternet.com			
PROJECT 25 ANGLE CLOSE, HILLINGDON UB10 0BS LOFT CONVERSION			
EXISTING & PROPOSED SITE PLANS			
SCALE 1:500 @ A3	DRAWN BY JT	CHECKED BY GC	DATE 26/02/20
DRAWING No. 25 ACL / P2 / 02			REV.