
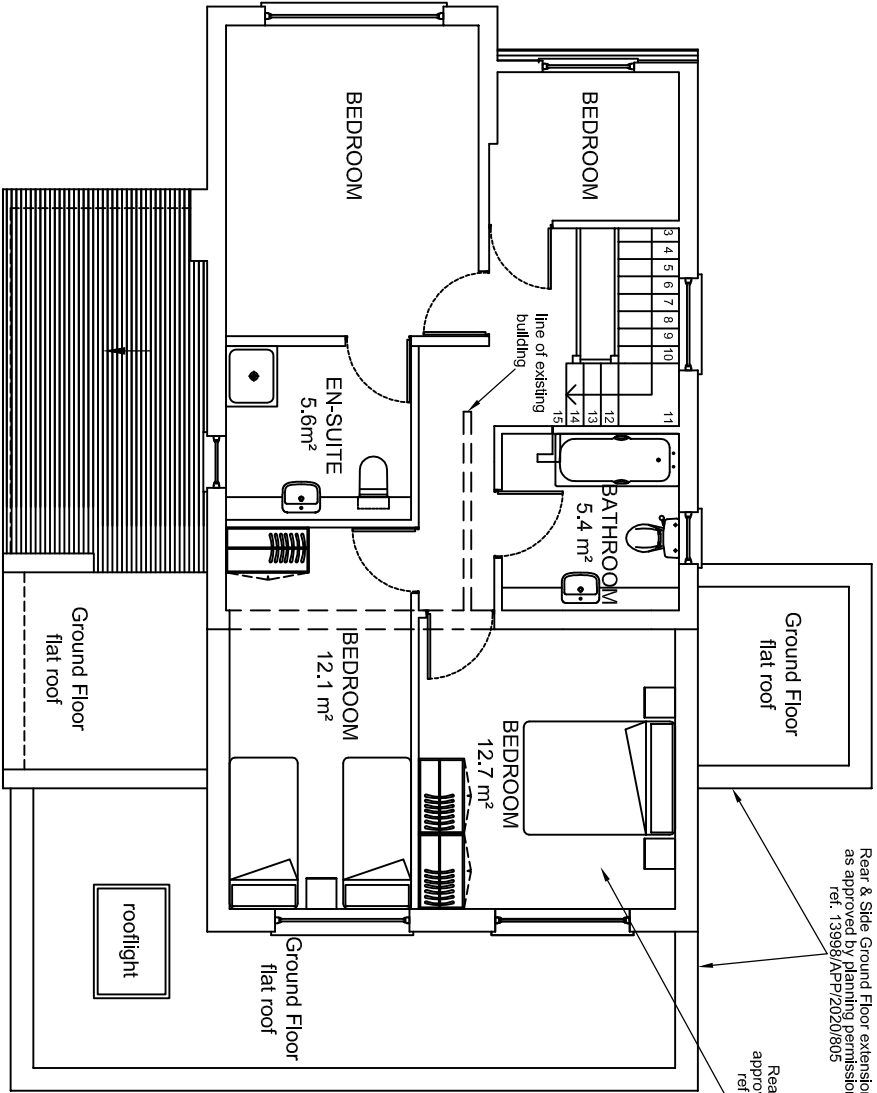


NOTES


The Contractor must verify all dimensions at the site before setting out, commencing work, or making any shop drawings. Any discrepancies must be reported to the Contract Administrator / Architect before proceeding.

This drawing to be used for estimating purposes only. The Contractor must not use this drawing for construction until the structural design has been carried out and confirmation given by Building Control that the design is acceptable. Architect's drawings to be used in conjunction with the structural drawings.


DO NOT SCALE FROM THIS DRAWING.

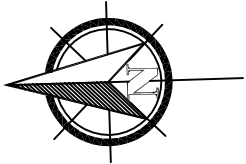


EXISTING FIRST FLOOR PLAN

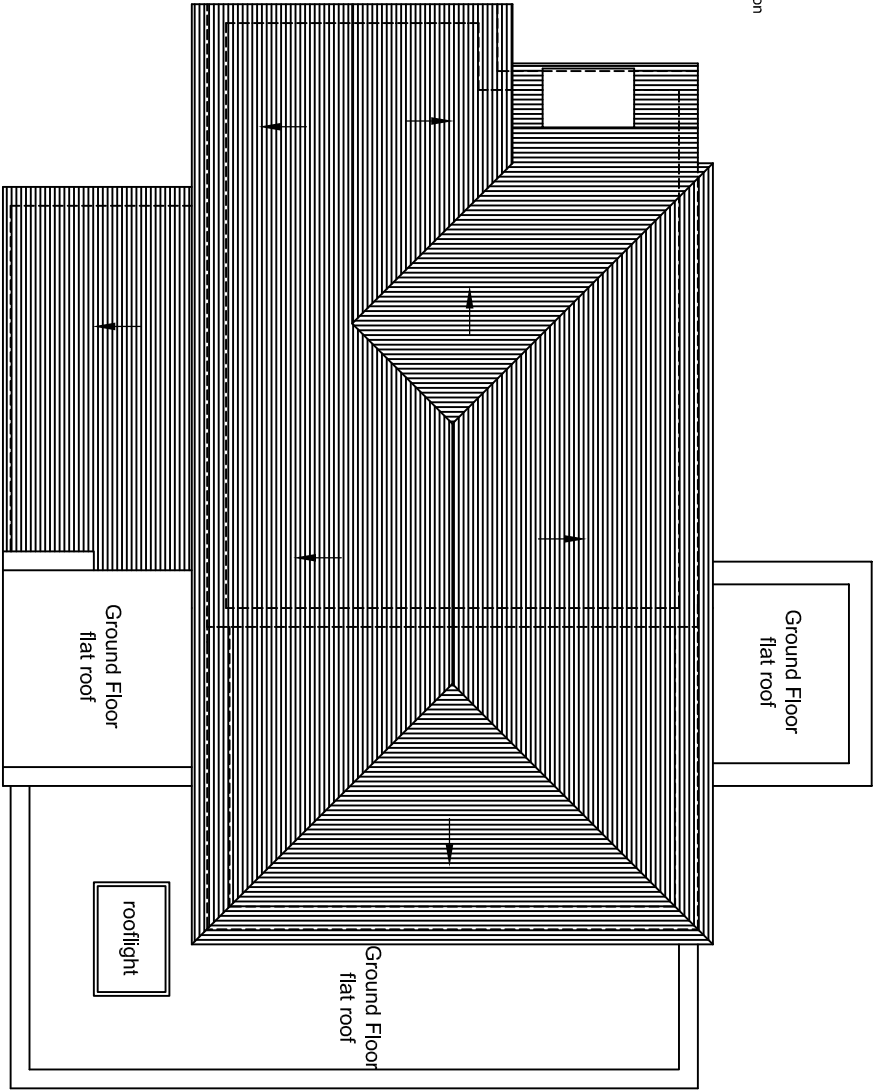

EXISTING ROOF PLAN

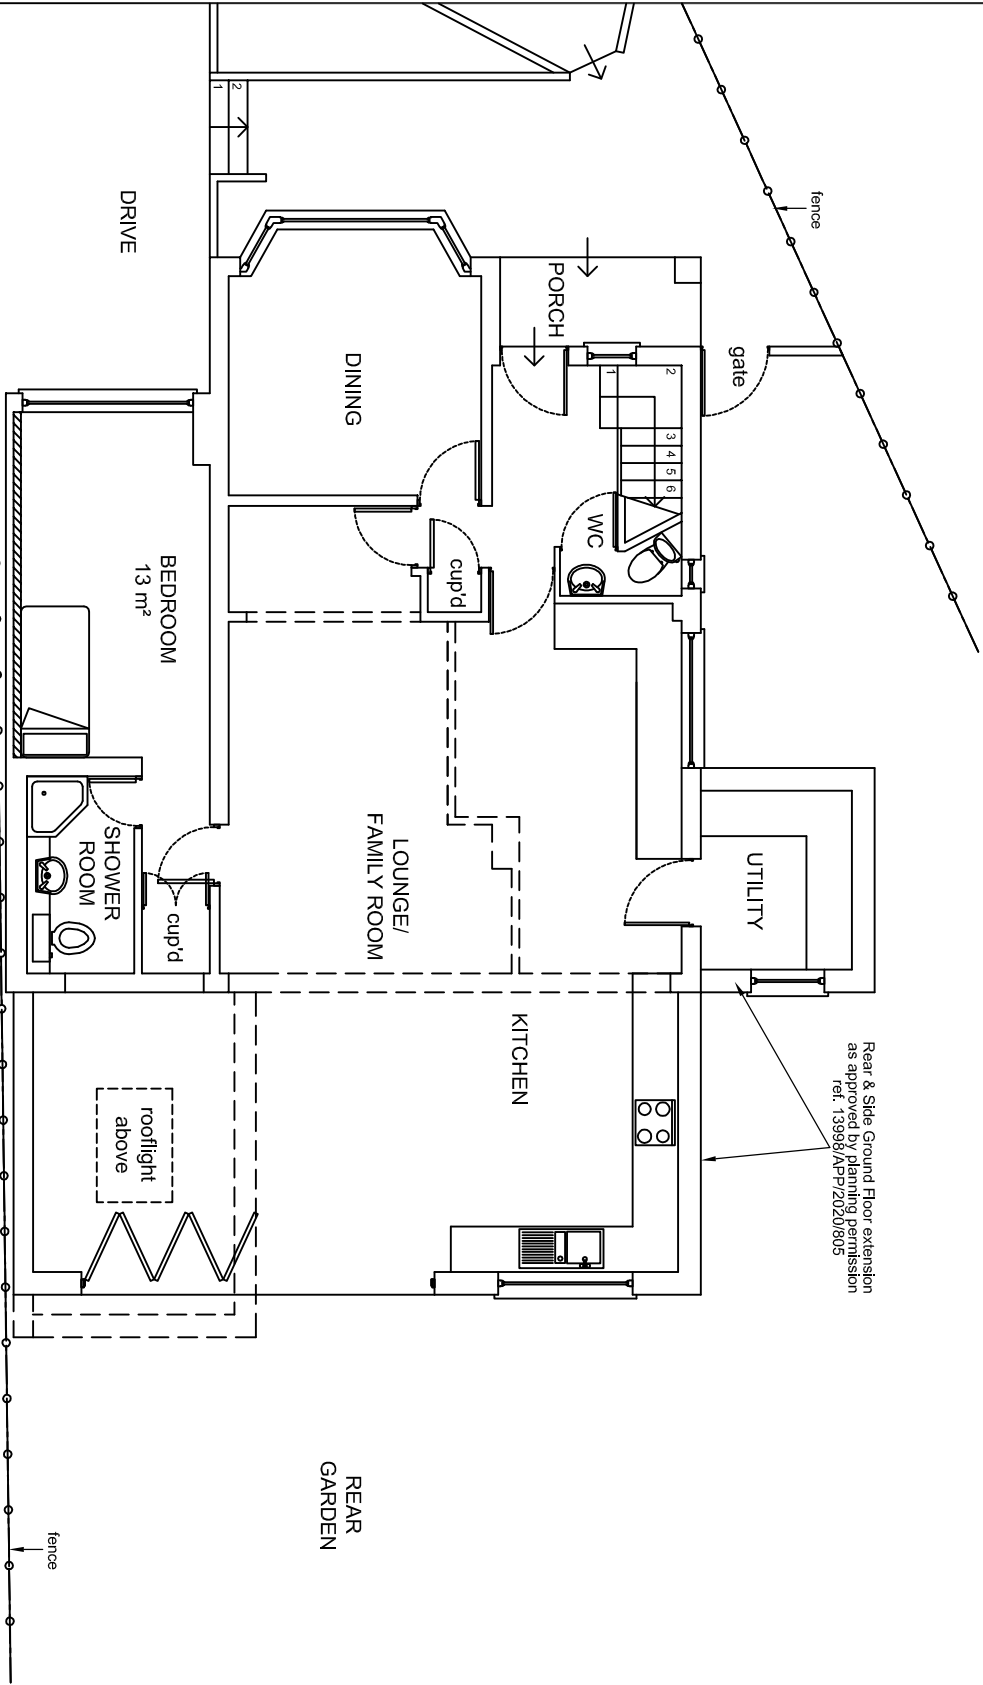

EXISTING GROUND FLOOR PLAN

 

 GDC DESIGN LTD CHARTERED ARCHITECT Tel: 01895 610 932 Mob: 07976 732 636 g.g.callon11@btinternet.com			
PROJECT 25 ANGLE CLOSE, HILLINGDON UB10 0BS LOFT CONVERSION			
DESCRIPTION EXISTING GROUND, FIRST FLOOR & ROOF PLANS			
SCALE 1:100 @ A3	DRAWN BY JT	CHECKED BY GC	DATE 12/05/20
DRAWING No. 25 ACL / P2 / 03			REV.