


NOTES

The Contractor must verify all dimensions at the site before setting out, commencing work, or making any shop drawings. Any discrepancies must be reported to the Contract Administrator / Architect before proceeding.


This drawing to be used for estimating purposes only. The Contractor must not use this drawing for construction until the structural design has been carried out and confirmation given by Building Control that the design is acceptable.

Architect's drawings to be used in conjunction with the structural drawings.


DO NOT SCALE FROM THIS DRAWING.

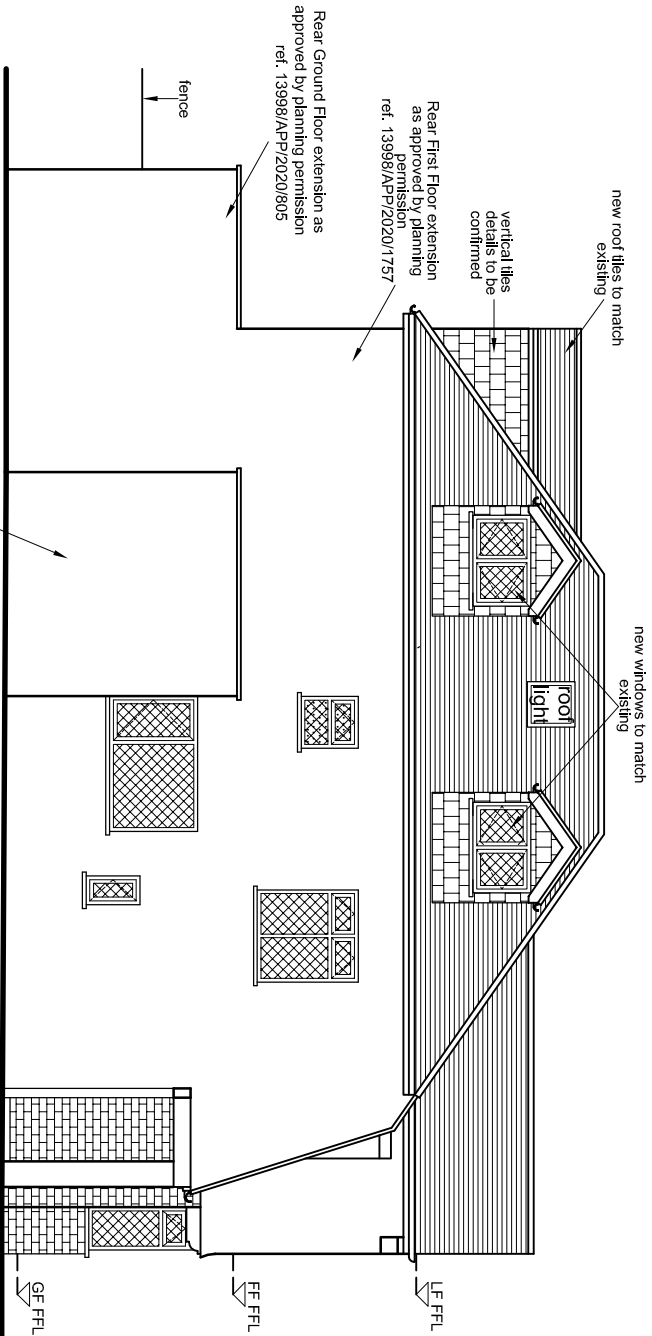


PROPOSED FRONT ELEVATION

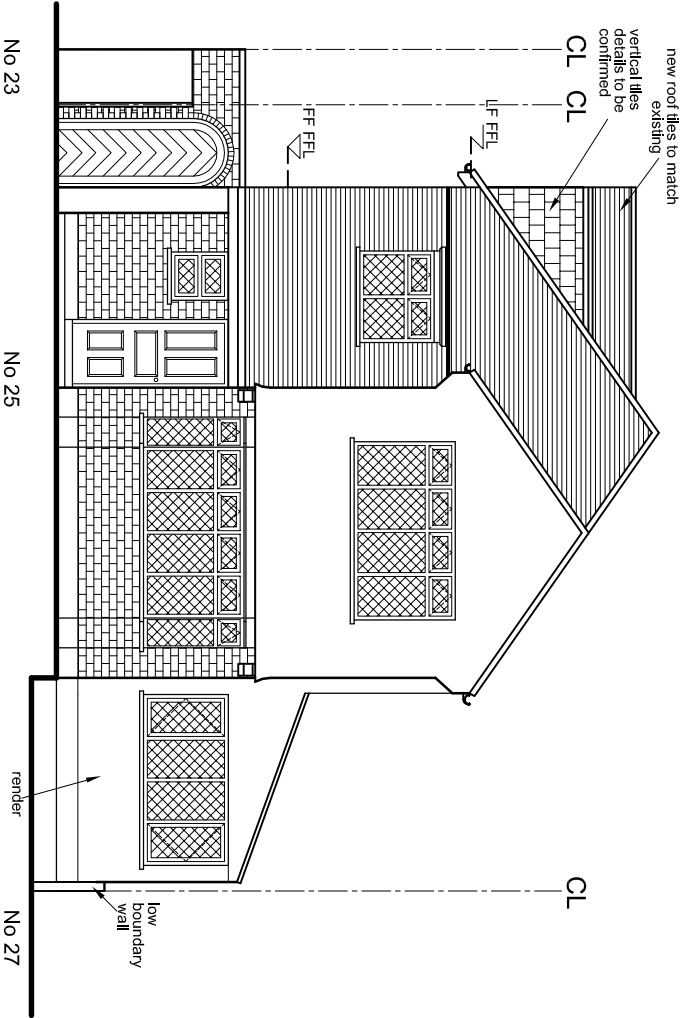

PROPOSED SIDE ELEVATION

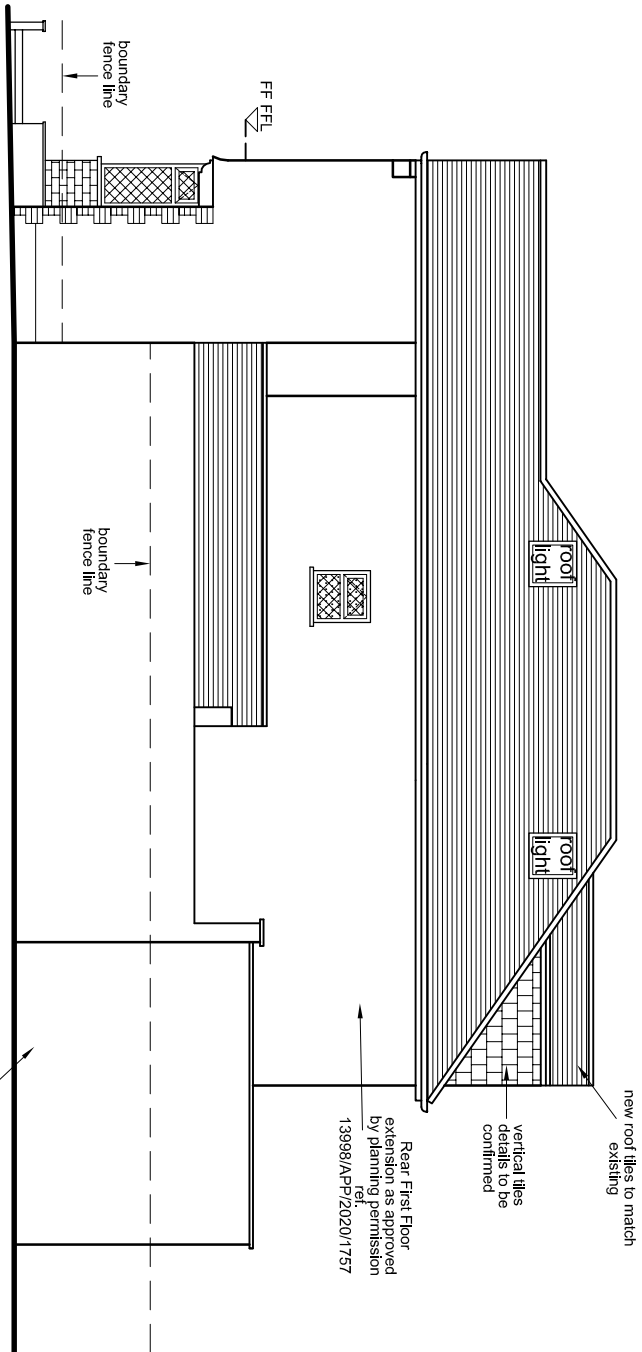


PROPOSED REAR ELEVATION

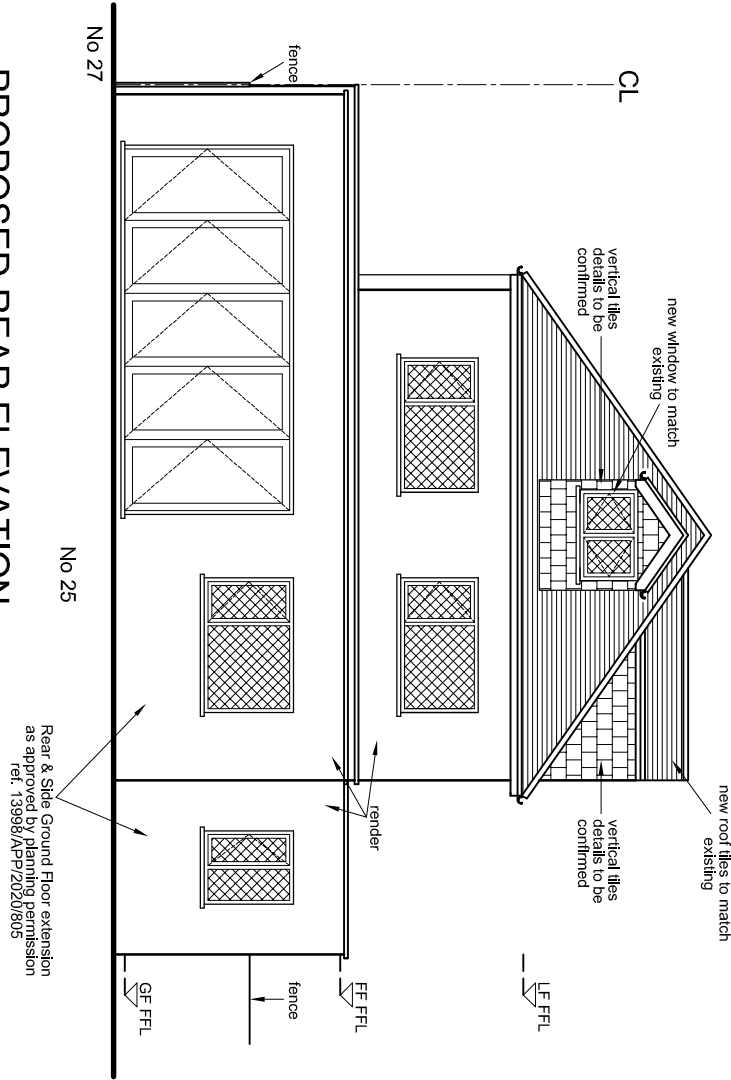


Rear & Side Ground Floor extension as approved by planning permission ref. 13998/APP/2020/805

PROPOSED SIDE ELEVATION

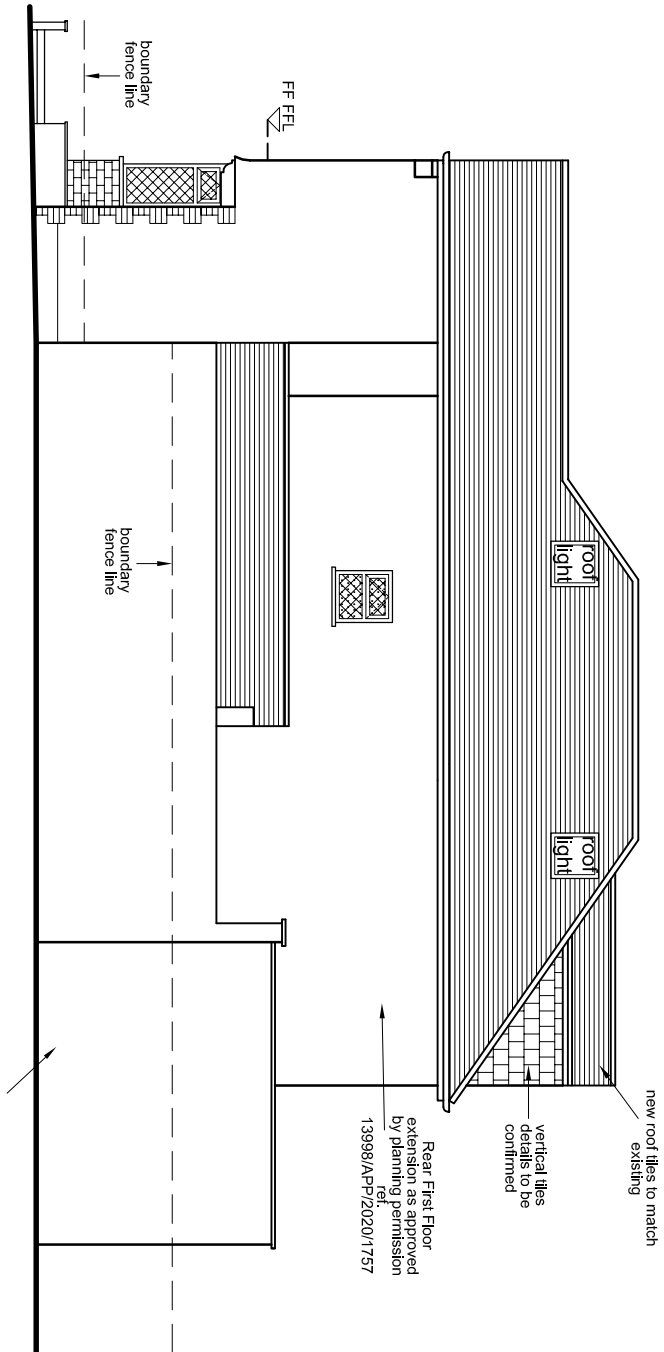

Rear & Side Ground Floor extension as approved by planning permission ref. 13998/APP/2020/805

PROPOSED SIDE ELEVATION

 

			
GDC DESIGN LTD CHARTERED ARCHITECT Tel: 01895 610 932 Mob: 07976 732 636 g.g.c@btinternet.com			
PROJECT 25 ANGLE CLOSE, HILLINGDON UB10 0BS LOFT CONVERSION			
DESCRIPTION PROPOSED ELEVATIONS			
SCALE 1:100 @ A3	DRAWN BY JT	CHECKED BY GC	DATE 28/08/20
DRAWING No. 25 ACL / P2 / 06			REV.