
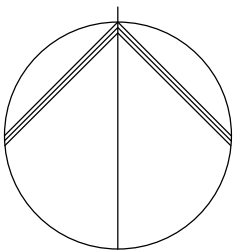


DO NOT SCALE DRAWINGS. THE CONTRACTOR IS RESPONSIBLE FOR CHECKING DIMENSIONS & ANY DISCREPANCY IS TO BE REFERRED TO THE ARCHITECT.

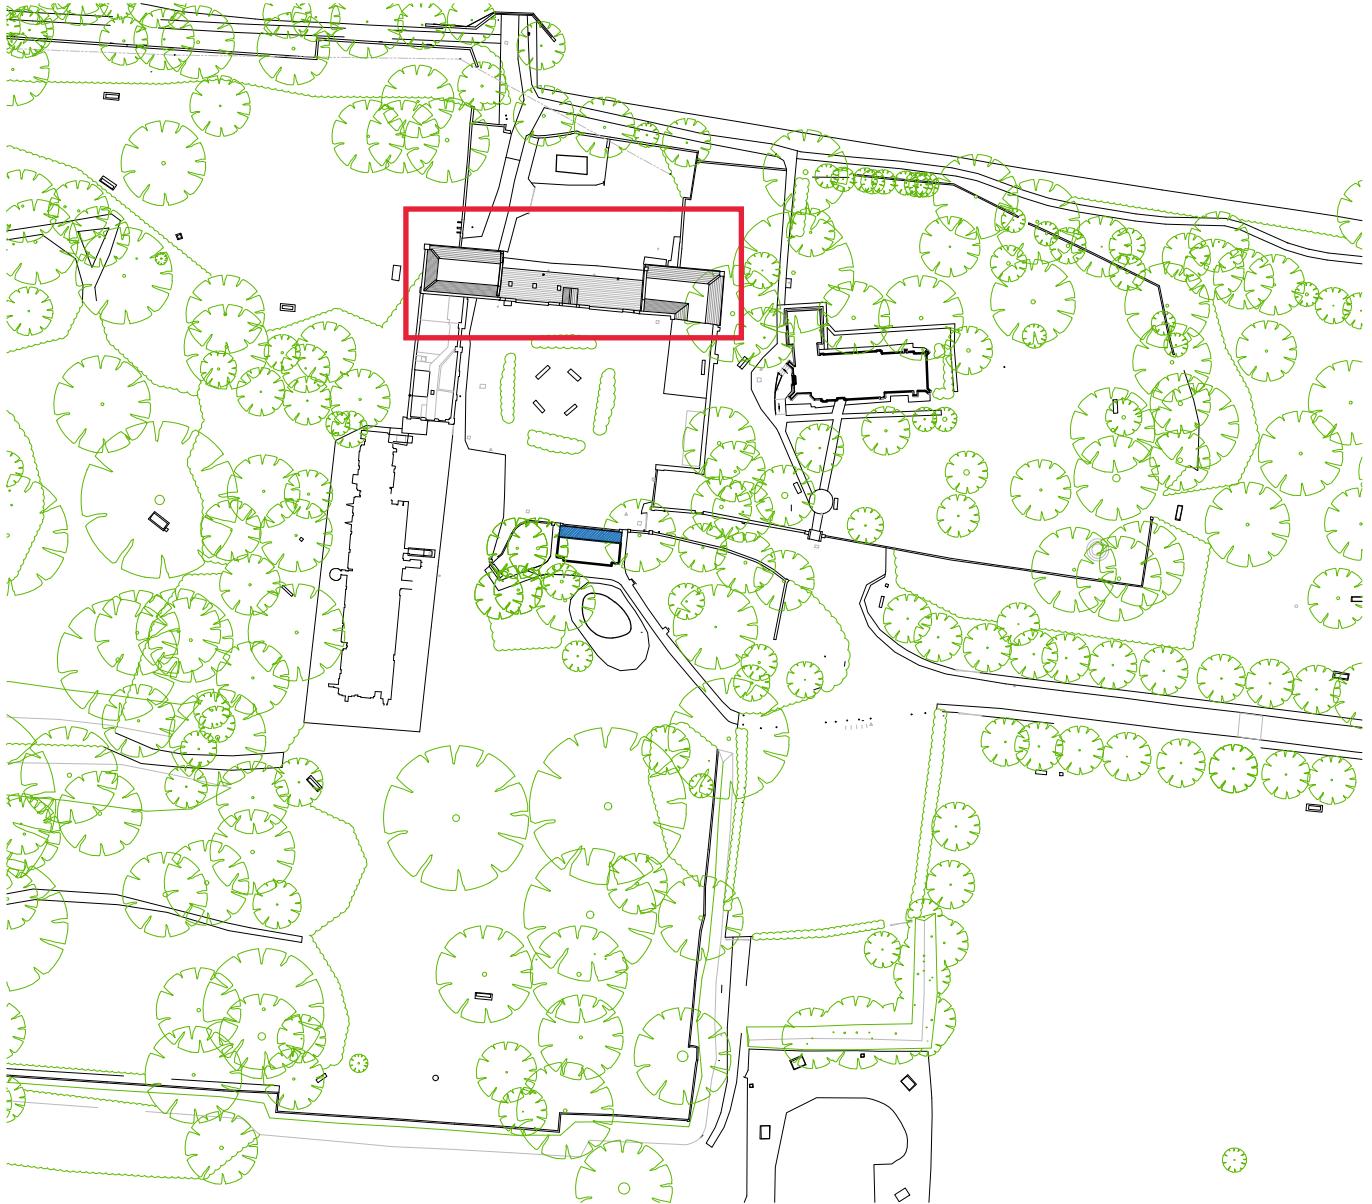

0 50 100
SCALE 1:1250(A4) METRES

THOMAS
FORD
& PARTNERS
CHARTERED
ARCHITECTS
SURVEYORS

177 KIRKDALE
SYDENHAM • LONDON • SE26 4QH
TEL 020 8659 3250 • FAX 020 8659 3146
EMAIL tfp@thomasford.co.uk

PROJECT
CRANFORD PARK

TITLE
EXISTING SITE PLAN

DRAWN
CK

DATE
MAY'21

SCALES
1:1250

PROJECT REF.
535401

DRG. No.
PL-600