


DO NOT SCALE DRAWINGS. THE CONTRACTOR IS RESPONSIBLE FOR CHECKING DIMENSIONS & ANY DISCREPANCY IS TO BE REFERRED TO THE ARCHITECT.


PLANNING

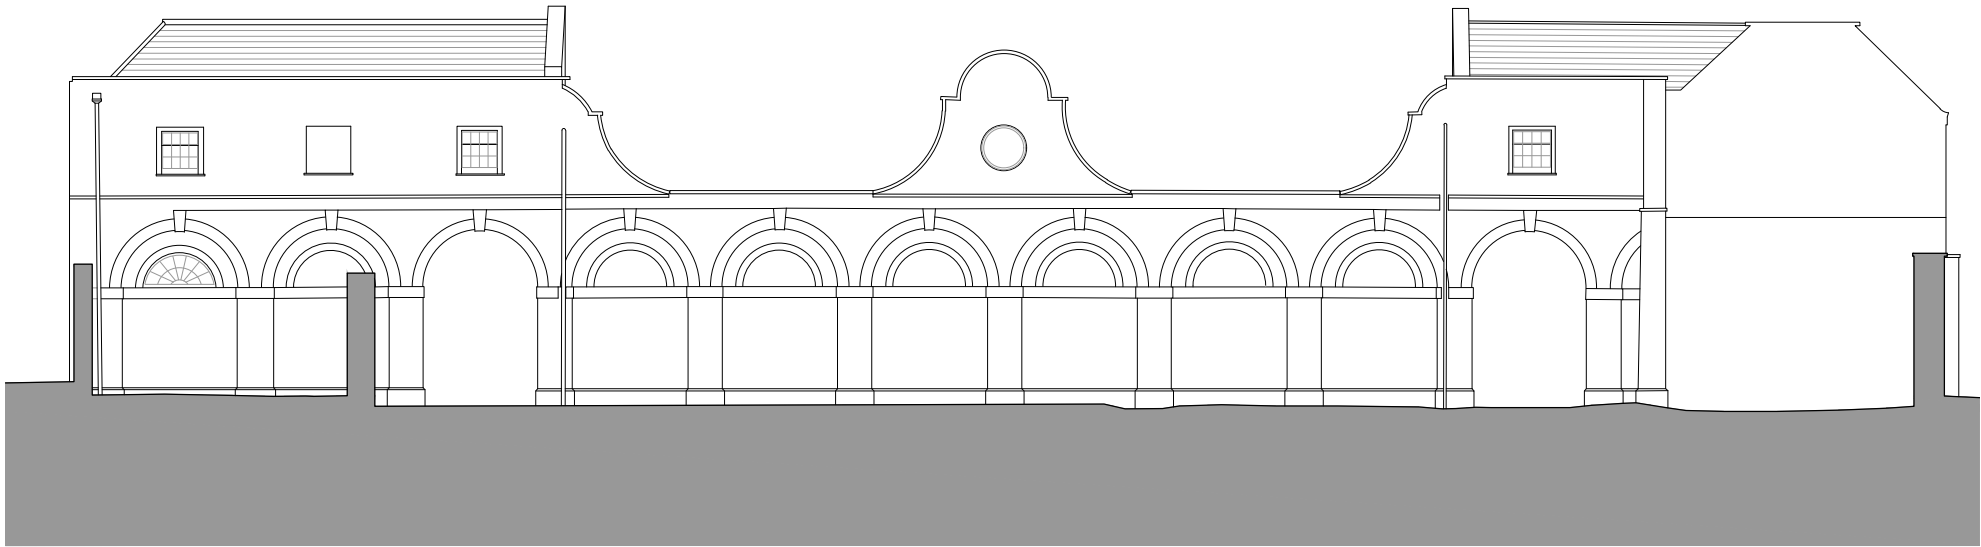

A SOUTH ELEVATION
512 AS EXISTING



B WEST ELEVATION (GARDEN)
512 AS EXISTING

 

P Planning May 2021

REV.	AMENDMENT	DATE
------	-----------	------



THOMAS
FORD
& PARTNERS
CHARTERED
ARCHITECTS
SURVEYORS

177 KIRKDALE
SYDENHAM • LONDON • SE26 4QH
TEL 020 8659 3250 • FAX 020 8659 3146
EMAIL tfp@thomasford.co.uk

PROJECT
HILLINGDON
CRANFORD PARK
STABLES BUILDING ALTERATIONS

TITLE
SOUTH AND WEST ELEVATIONS
AS EXISTING

DRAWN	DATE	SCALES	CHECKED
CK	MAY 19	1:100@A1	
PROJECT REF.	DRG. No.	REV	
535401	PL-512	P	