




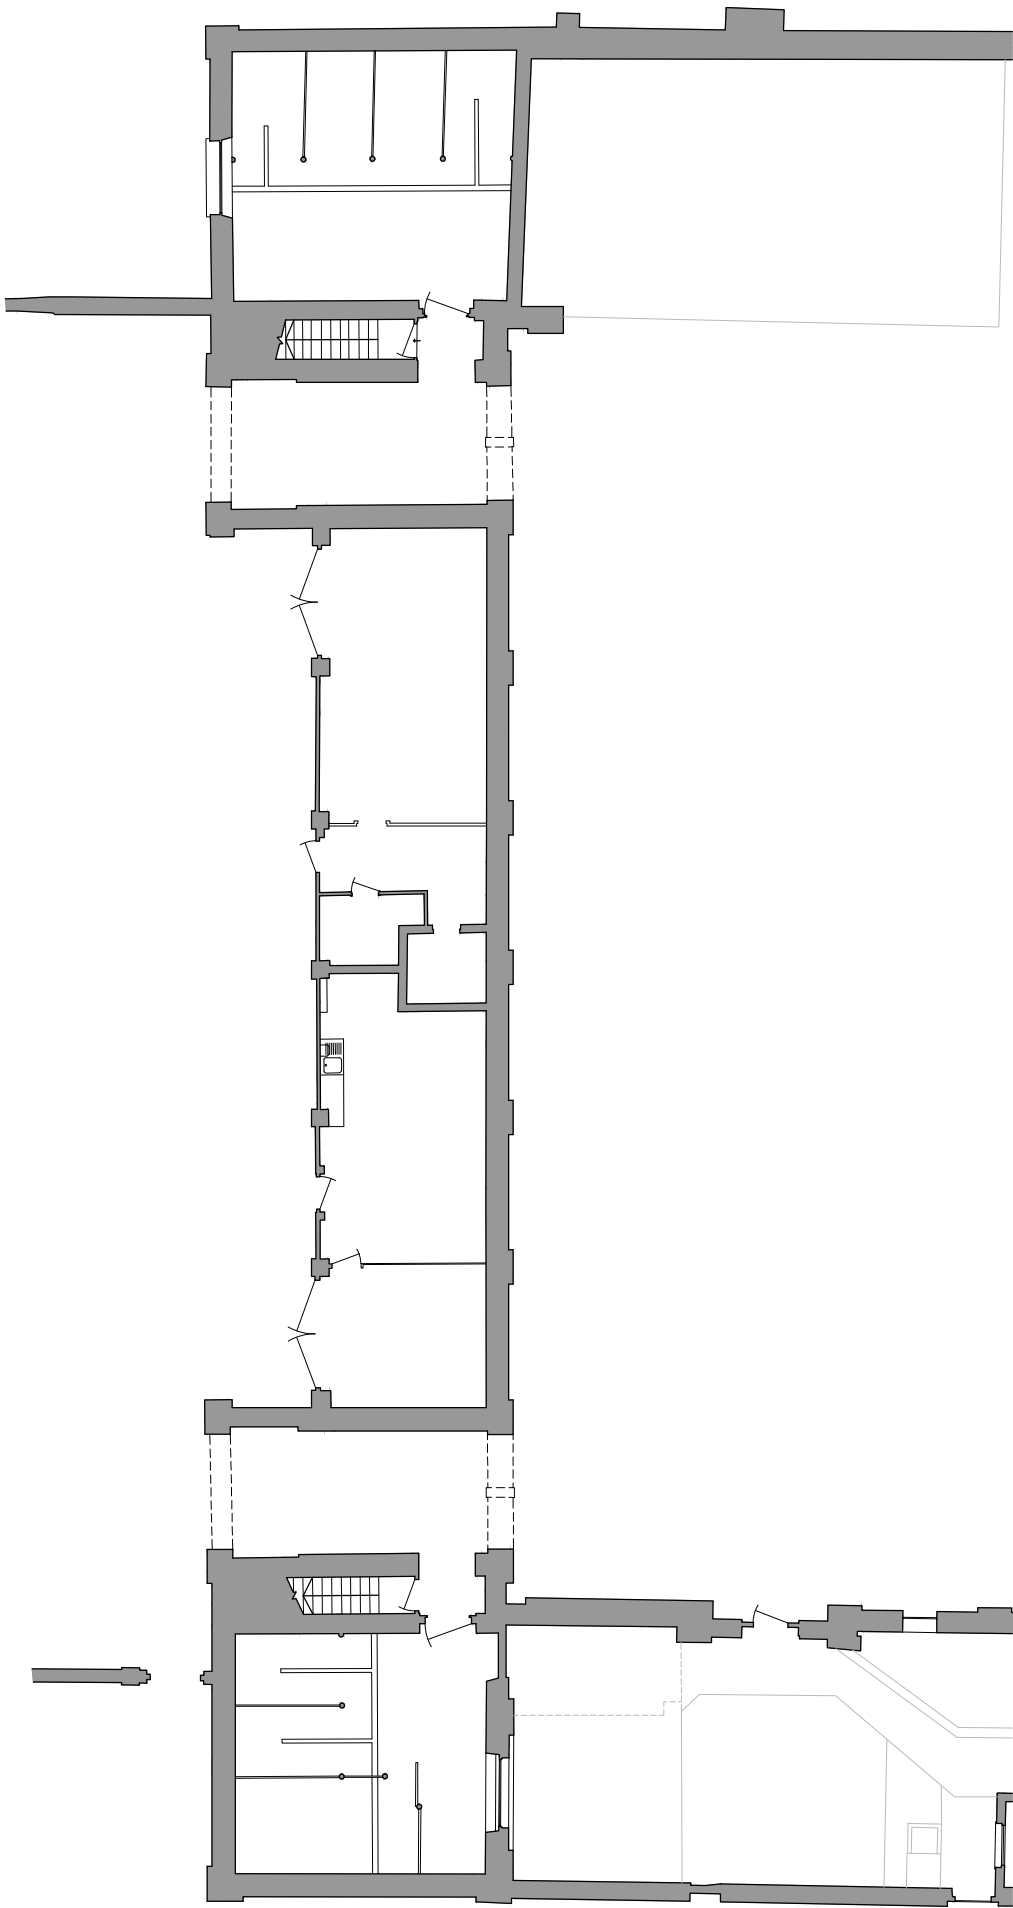


A
510 STABLE BLOCK GROUND FLOOR PLAN
AS EXISTING

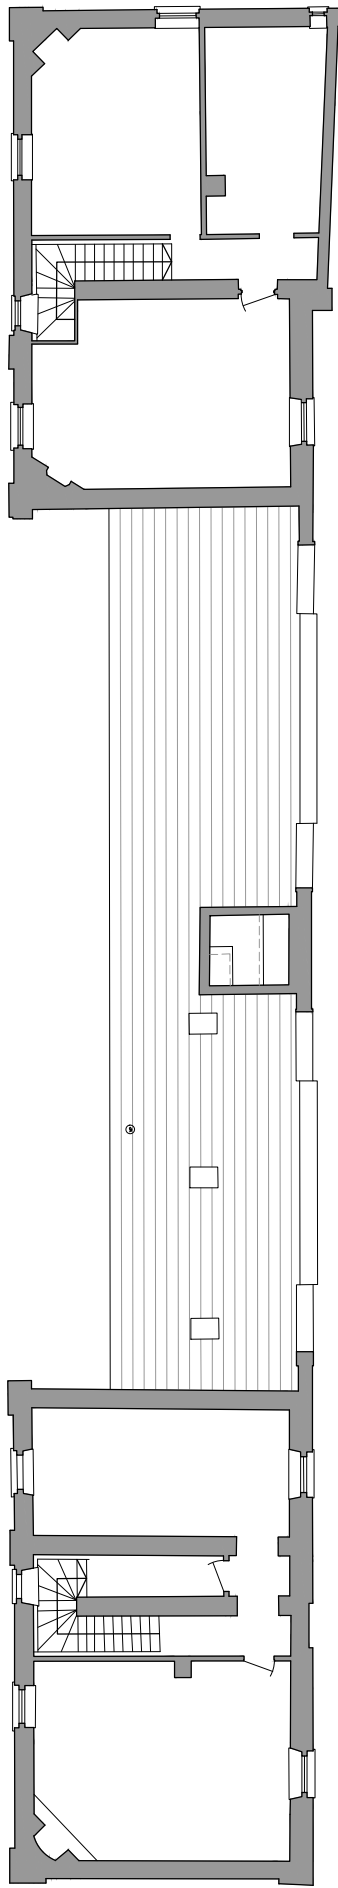

B
510 STABLE BLOCK FIRST FLOOR PLAN
AS EXISTING

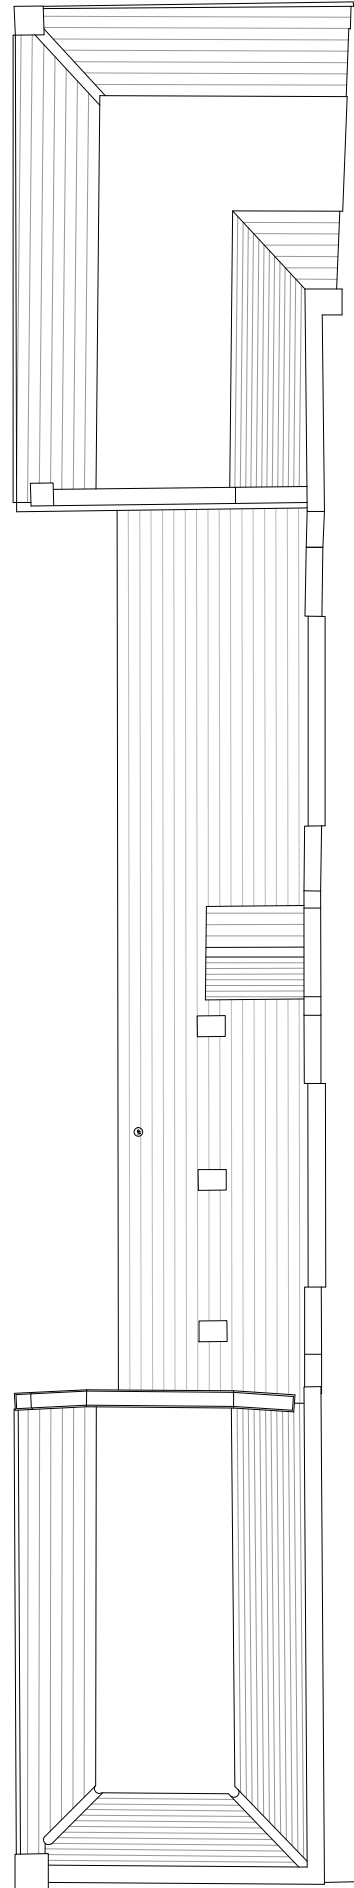

C
510 STABLE BLOCK ROOF PLAN
AS EXISTING

 

DO NOT SCALE DRAWINGS. THE CONTRACTOR
IS RESPONSIBLE FOR CHECKING DIMENSIONS &
ANY DISCREPANCY IS TO BE REFERRED TO THE
ARCHITECT.

PLANNING

P	Planning	May 2021
REV.	AMENDMENT	DATE



**THOMAS
FORD
& PARTNERS**
CHARTERED
ARCHITECTS
SURVEYORS

177 KIRKDALE
SYDENHAM • LONDON • SE26 4QH
TEL 020 8659 3250 • FAX 020 8659 3146
EMAIL tfp@thomasford.co.uk

PROJECT
HILLINGDON
CRANFORD PARK
STABLES BUILDING ALTERATIONS

TITLE
GROUND FLOOR, FIRST FLOOR
AND ROOF PLAN
AS EXISTING

DRAWN	DATE	SCALE	CHECKED
CK	MAY 19	1:100@A1	
PROJECT REF.	DRG. No.	REV	
535401	PL-510	P	