

DO NOT SCALE DRAWINGS. THE CONTRACTOR IS RESPONSIBLE FOR CHECKING DIMENSIONS & ANY DISCREPANCY IS TO BE REFERRED TO THE ARCHITECT.

PLANNING

P Planning May 2021

REV.	AMENDMENT	DATE
------	-----------	------




THOMAS
FORD
& PARTNERS
CHARTERED
ARCHITECTS
SURVEYORS

177 KIRKDALE
SYDENHAM • LONDON • SE26 4QH
TEL 020 8659 3250 • FAX 020 8659 3146
EMAIL tfp@thomasford.co.uk


PROJECT
HILINGDON
CRANFORD PARK
STABLES BUILDING ALTERATIONS

TITLE
SOUTH AND WEST ELEVATIONS
AS PROPOSED

DRAWN	DATE	SCALES	CHECKED
CK	May 21	1:100@A1	
PROJECT REF.	DRG. No.	REV	
535401	PL-502	P	

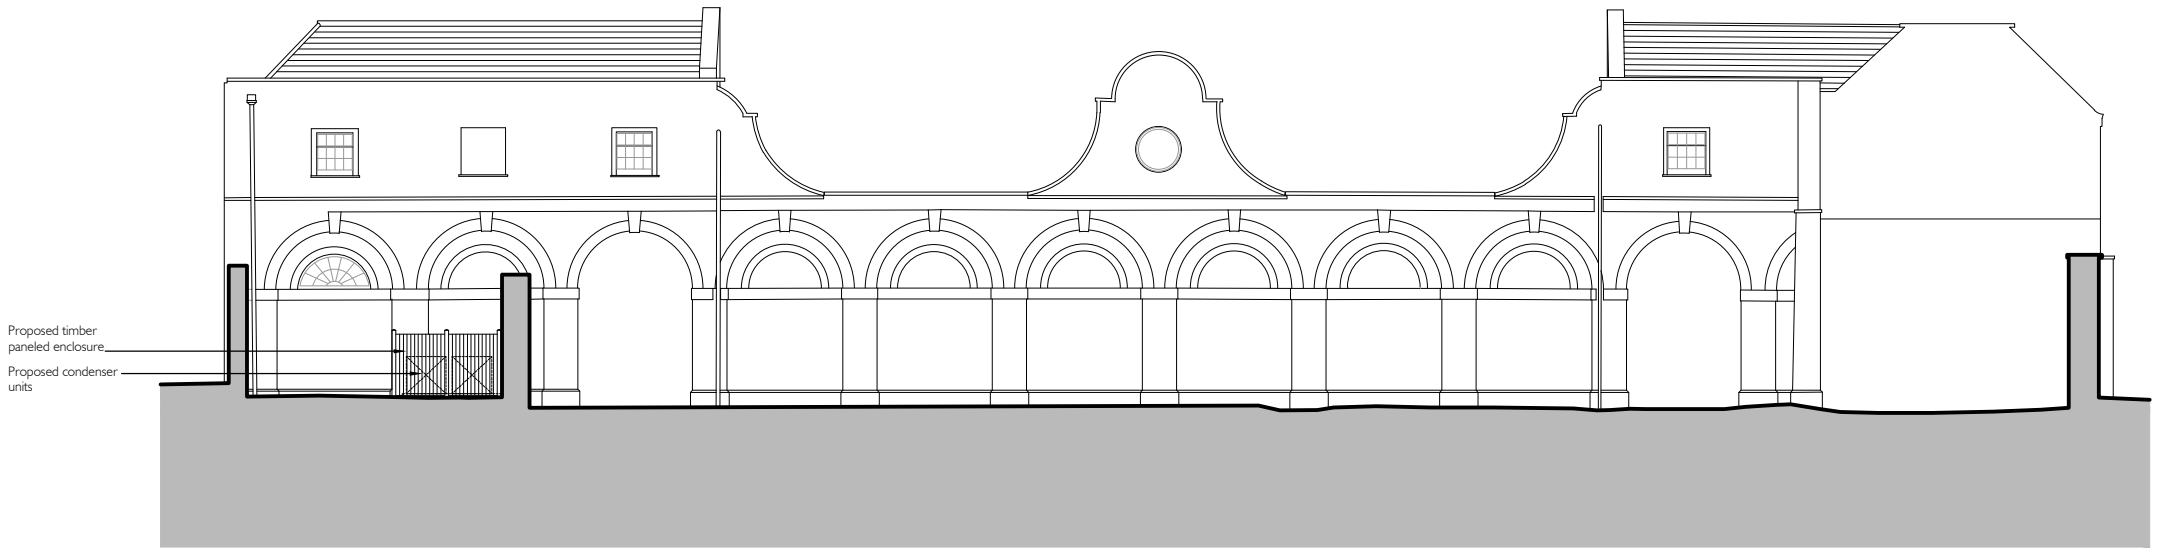

A SOUTH ELEVATION
502 AS PROPOSED

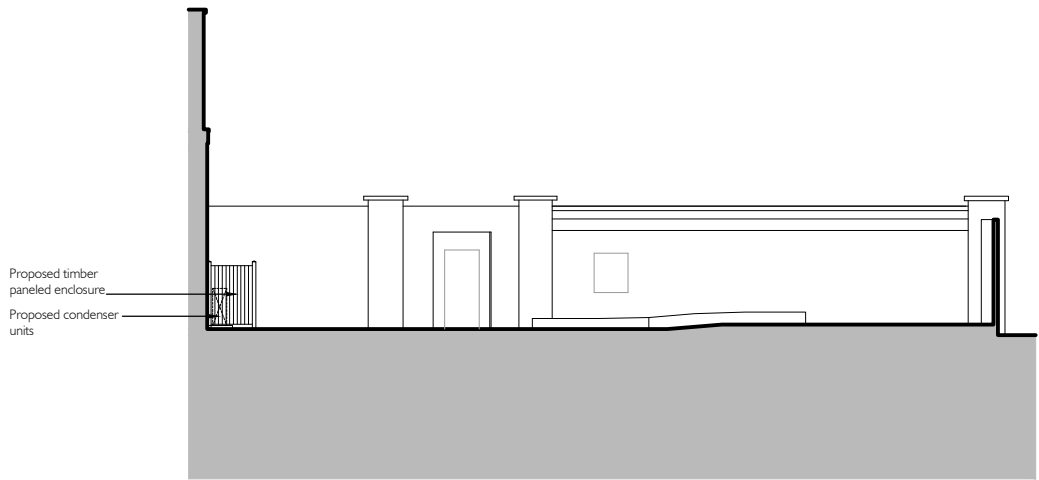

B WEST ELEVATION (GARDEN)
502 AS PROPOSED

