


A - INFORMATION FLOOR PLAN AS PROPOSED



B - SECTION AA AS PROPOSED

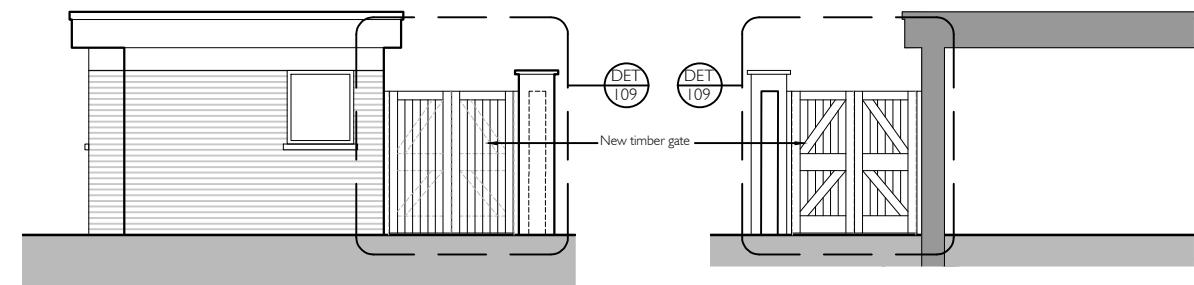

C - SECTION BB AS PROPOSED

DO NOT SCALE DRAWINGS. THE CONTRACTOR IS RESPONSIBLE FOR CHECKING DIMENSIONS & ANY DISCREPANCY IS TO BE REFERRED TO THE ARCHITECT.

KEY  
 To be demolished

### CONSTRUCTION

C	WC omitted. Switch room added	16.08.2022
-	Construction	14.07.2022
-	Contract	22.04.2022
TI	Plan updated. Proposed gates added	Mar 2021
T	Tender	Feb 2021
P	Building Control	Feb 2021
PI	Preliminary	Oct 2020

REV. AMENDMENT DATE



LOTTERY FUNDED

THOMAS  
FORD  
& PARTNERS  
CHARTERED  
ARCHITECTS  
SURVEYORS

177 KIRKDALE  
SYDENHAM • LONDON • SE26 4QH  
TEL 020 8659 3250 • FAX 020 8659 3146  
EMAIL tfp@thomasford.co.uk

PROJECT  
HILINGDON  
CRANFORD PARK

TITLE  
INFORMATION CENTRE  
REFURBISHMENT  
AS PROPOSED

0 5  
SCALE 1:50 (A1)  
SCALE 1:100 (A3)  
METRES

DRAWN	DATE	SCALES	CHECKED
Sed	Oct 20	1:50@A1	
PROJECT REF. 535401	DRG. NO. GA-110	REV. C	