


NOTES

- ALL DIMENSIONS ARE IN MILLIMETRES.
- THIS DRAWING IS TO BE READ IN CONJUNCTION WITH ALL STRUCTURAL ENGINEERS DRAWINGS, SPECIFICATIONS AND SCHEDULES, AND ANY OTHER CONSULTANT'S DOCUMENTATION AND REPORTS.
- ANY DISCRENCES OR INCONSISTENCIES IN THE INFORMATION SHOWN IN THESE DRAWINGS SHOULD BE ADDRESSED DIRECT TO THE ARCHITECT FOR CLARIFICATION AND CONFIRMATION OF INSTRUCTION.
- DO NOT SCALE FROM THIS DRAWING (DRAWINGS MAY BE SCALED FOR LOCAL AUTHORITY AND PLANNING PURPOSES ONLY - ALL DIMENSIONS TO BE CHECKED ON SITE).

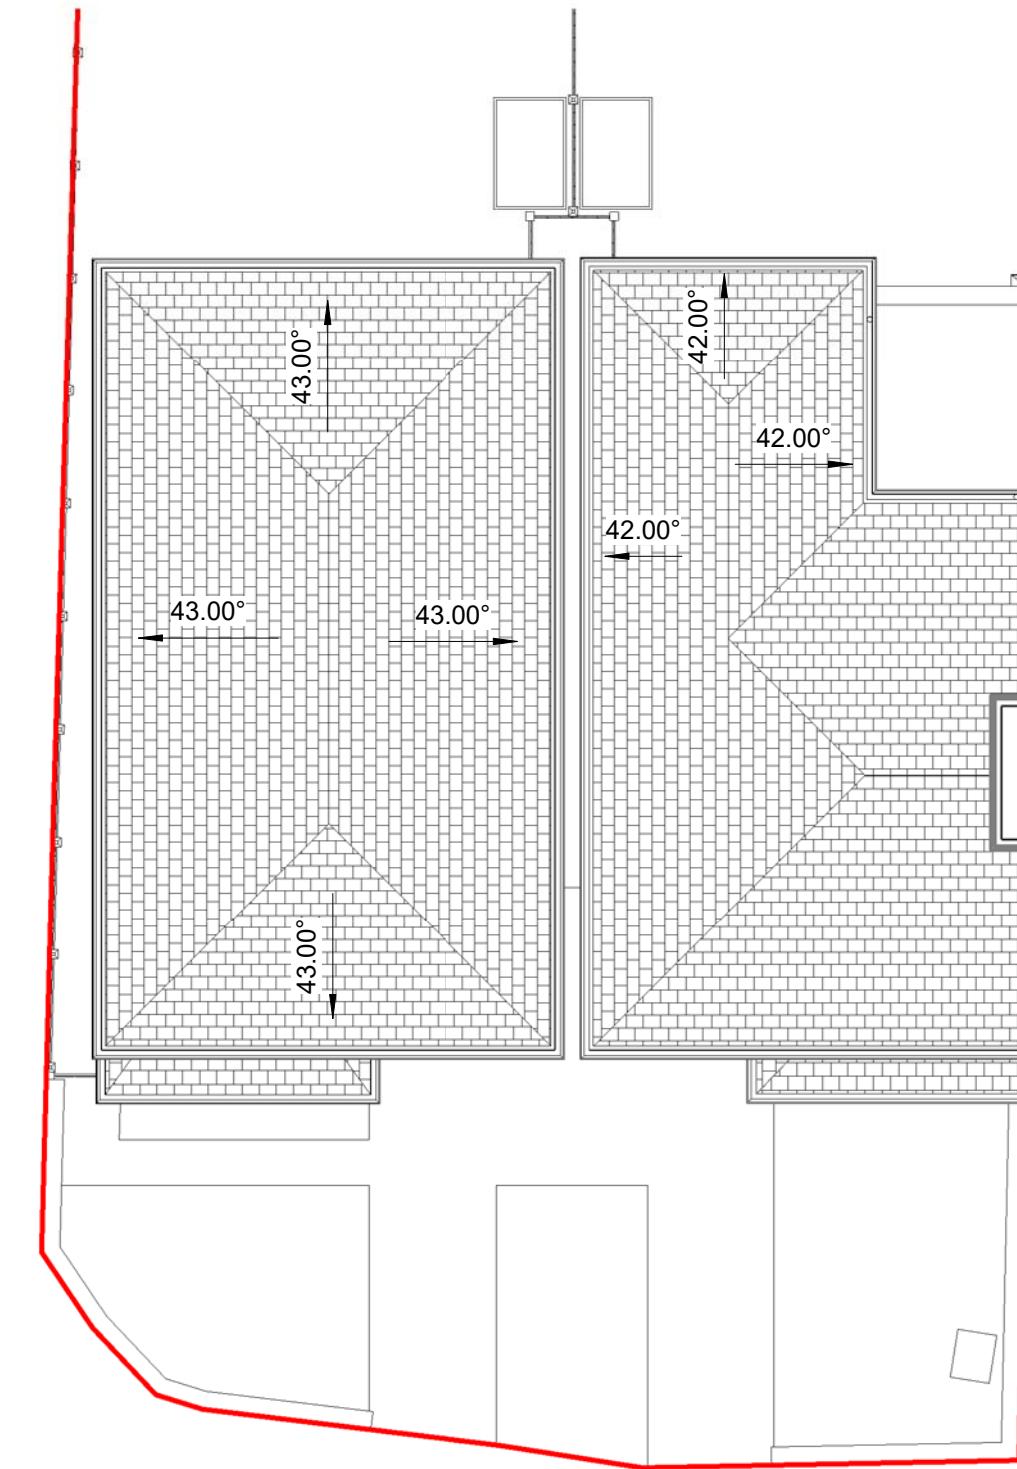

roof plan



Rev Description Date
Barralis Ltd
 barralisltd@gmail.com 07981958752

client: Mr & Mrs Rob Owen

project: Drakes Cottage, Harefield,
UB9 6ND

drawing: proposed roof plans

date: 21/01/2025
scale: 1 : 100

  

planning

project number	drawing number	revision
001/24	P102	