



NOTES:


- 1 All New Glazing Intended to be Installed in Existing Existing Mainframe of Existing Existing House
- 2 All New Windows on the Main and the Existing Existing and New Existing House
The Part of the Windows which can be Observed are more than 1.7 Meters Above the Floor of the Room
in which window is installed.
- 3 All the Roof Lights on the Roof Slope will be Observed and the Opening of them the part
of the Windows which can be Observed are more than 1.7 Meters Above the Floor of the Room in which
Window is installed.

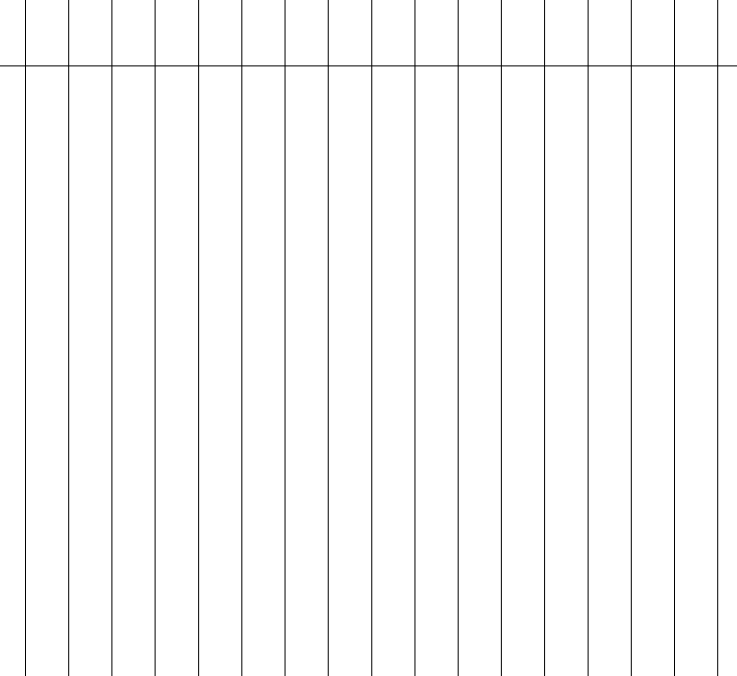


PROPOSED REAR ELEVATION
SCALE 1:50@A1

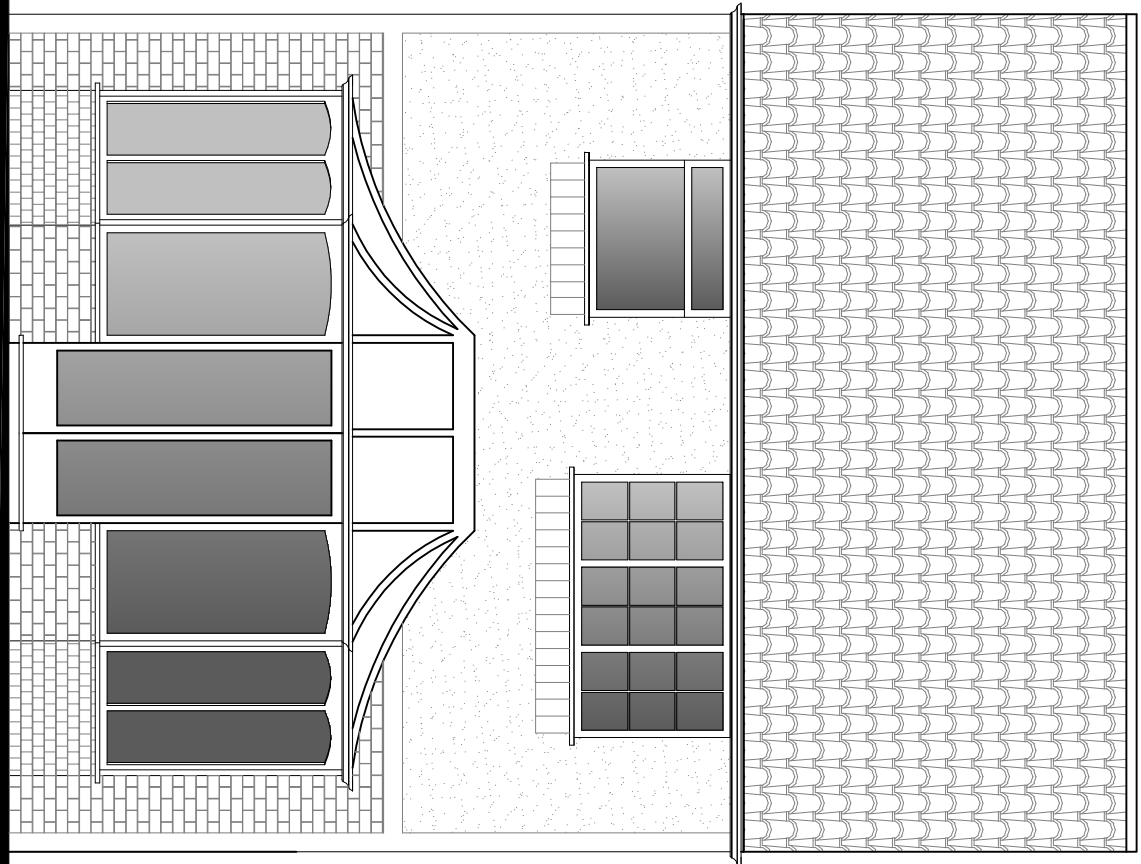


EXISTING REAR ELEVATION
SCALE 1:50@A1

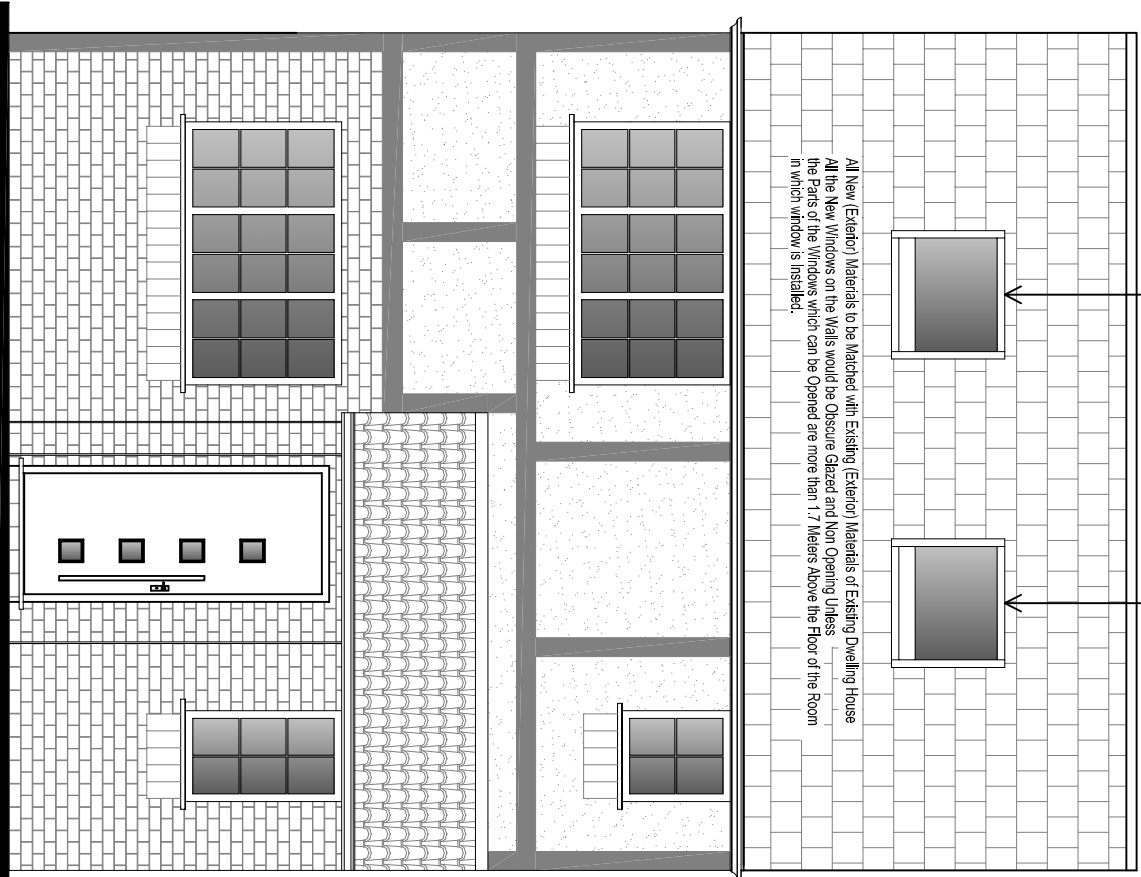

PROPOSED FRONT ELEVATION
SCALE 1:50@A1

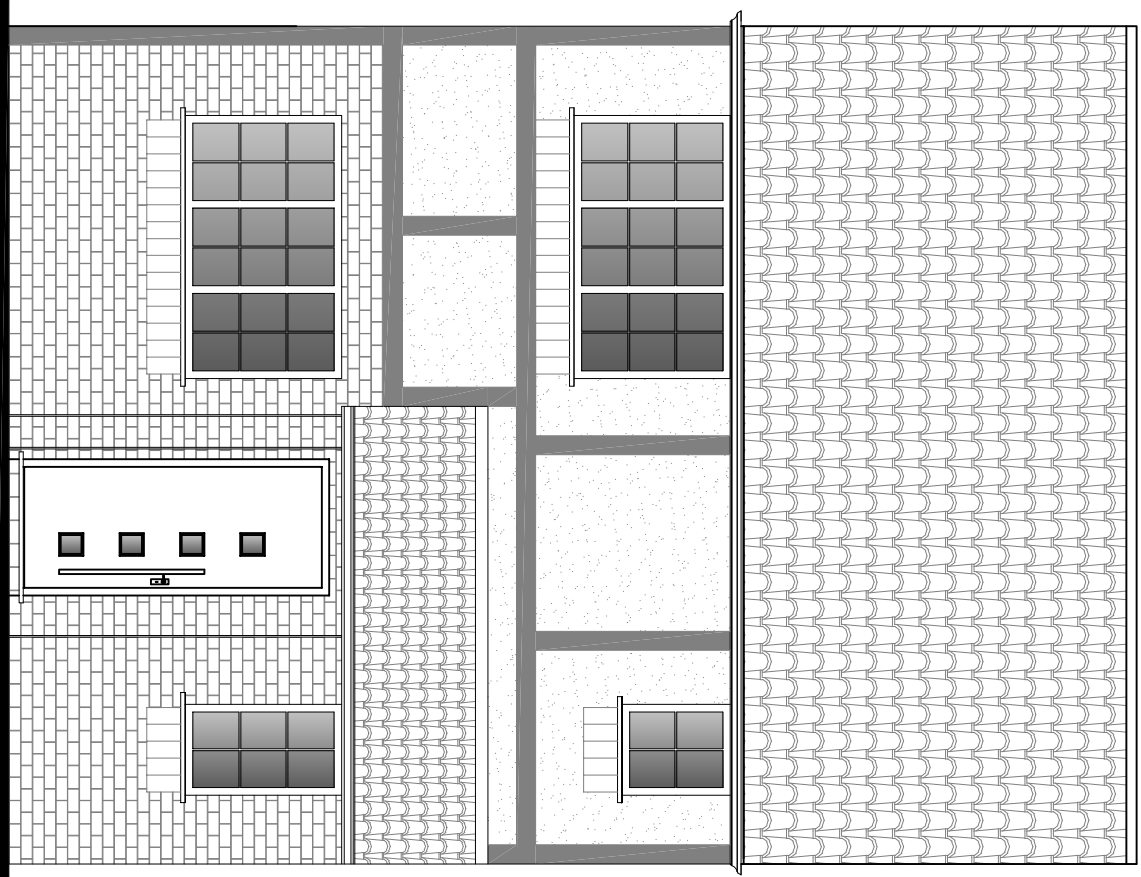

EXISTING FRONT ELEVATION
SCALE 1:50@A1

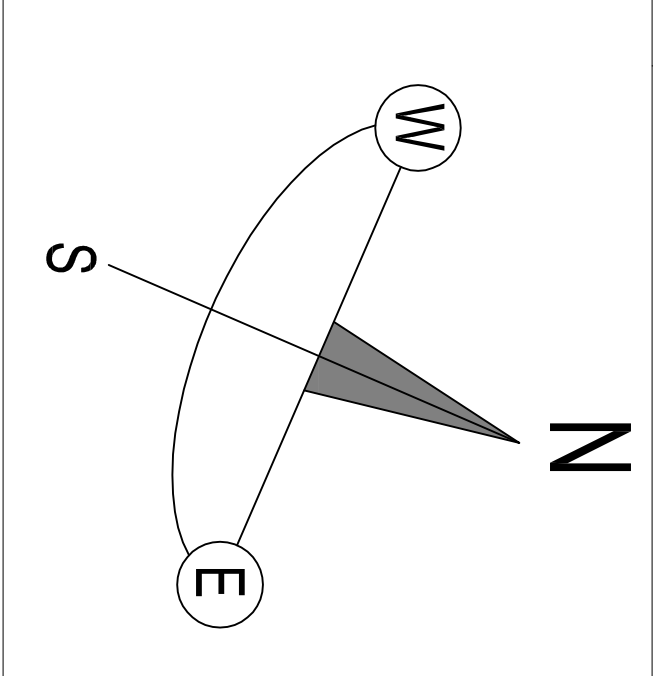


3a Dawlish Drive HA4 9SF


EXISTING & PROPOSED FLOOR PLANS
EXISTING & PROPOSED ELEVATIONS

DATE	FEBRUARY 2019	DRAWN	SM/TN
SCALE	1:50 @ A1	CHECKED	
STAGE	PLANNING		


137/PP/001a

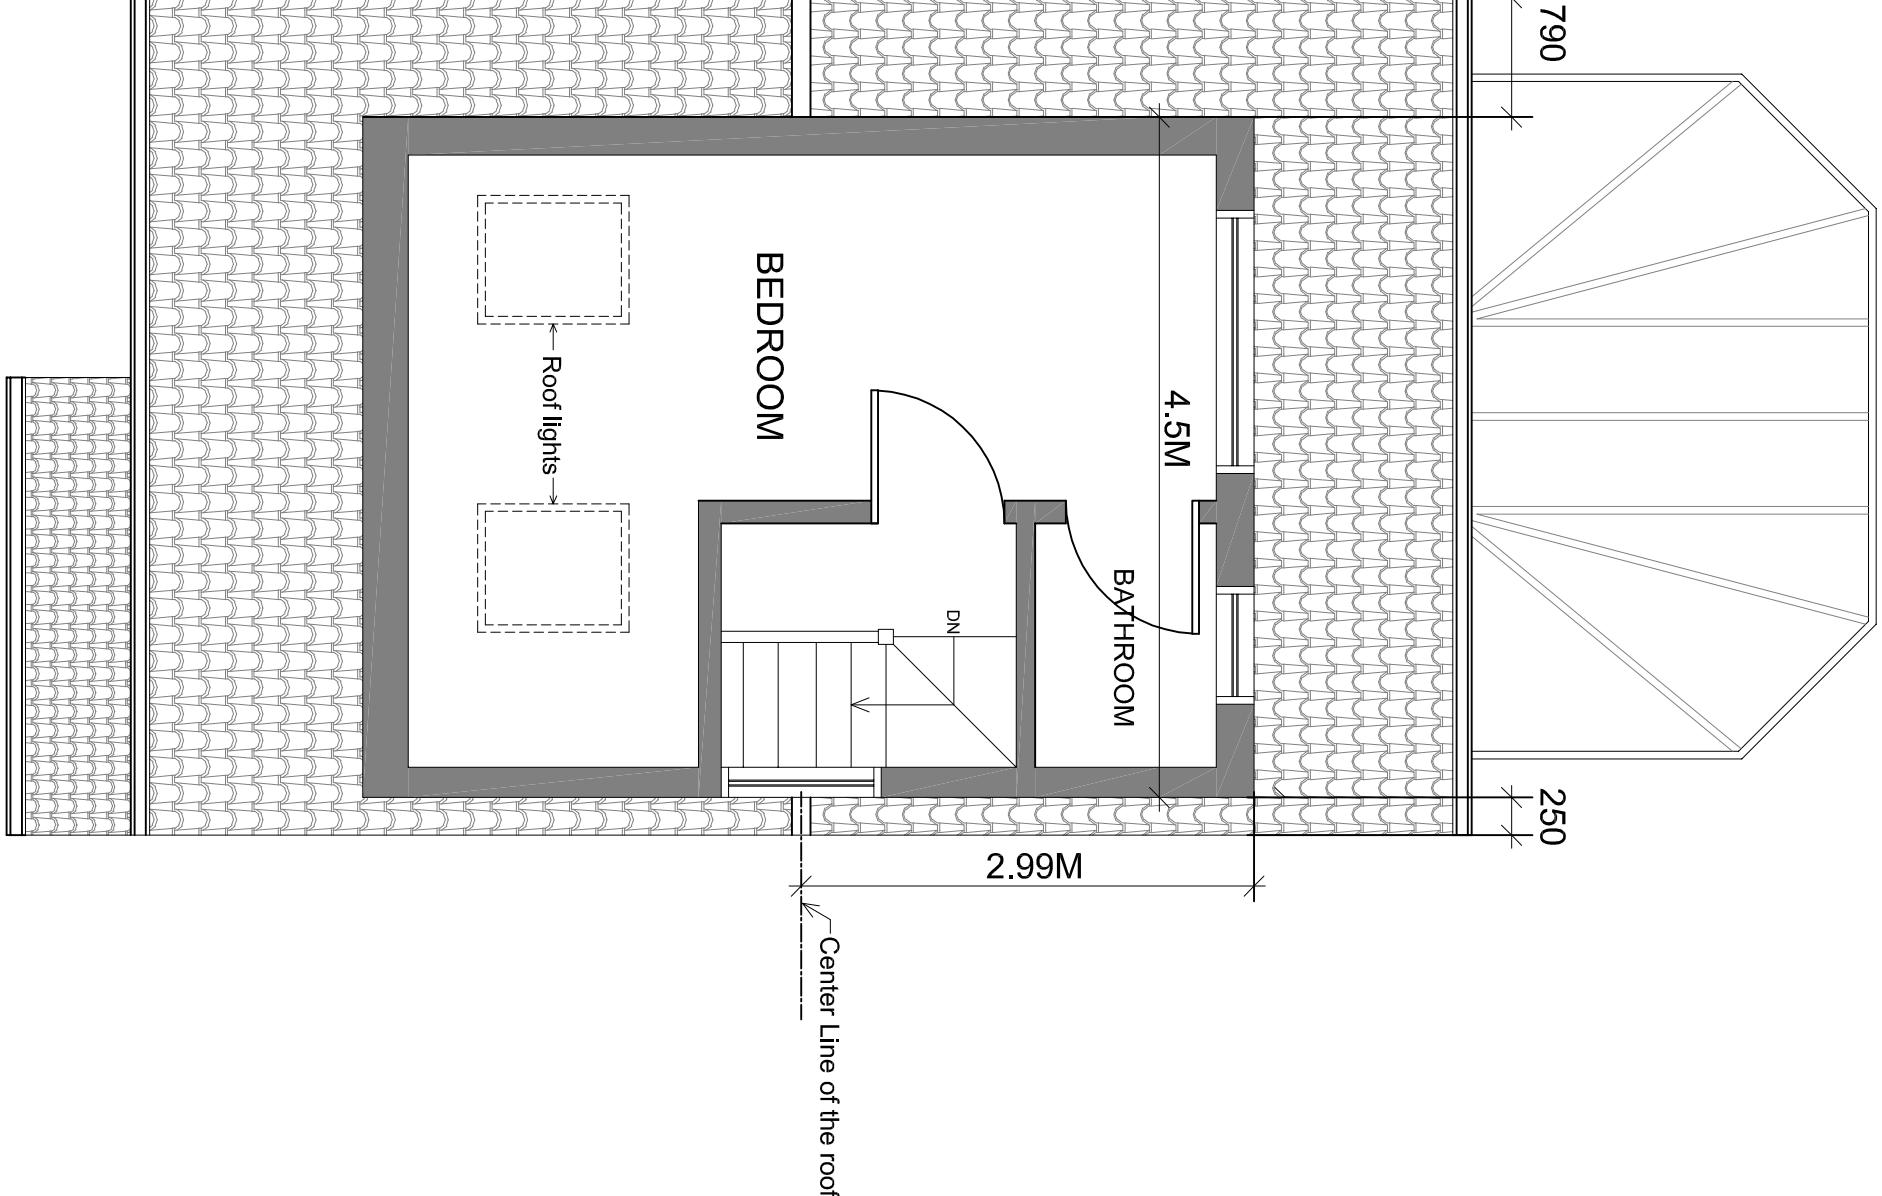

PROPOSED FIRST FLOOR PLAN
SCALE 1:50@A1

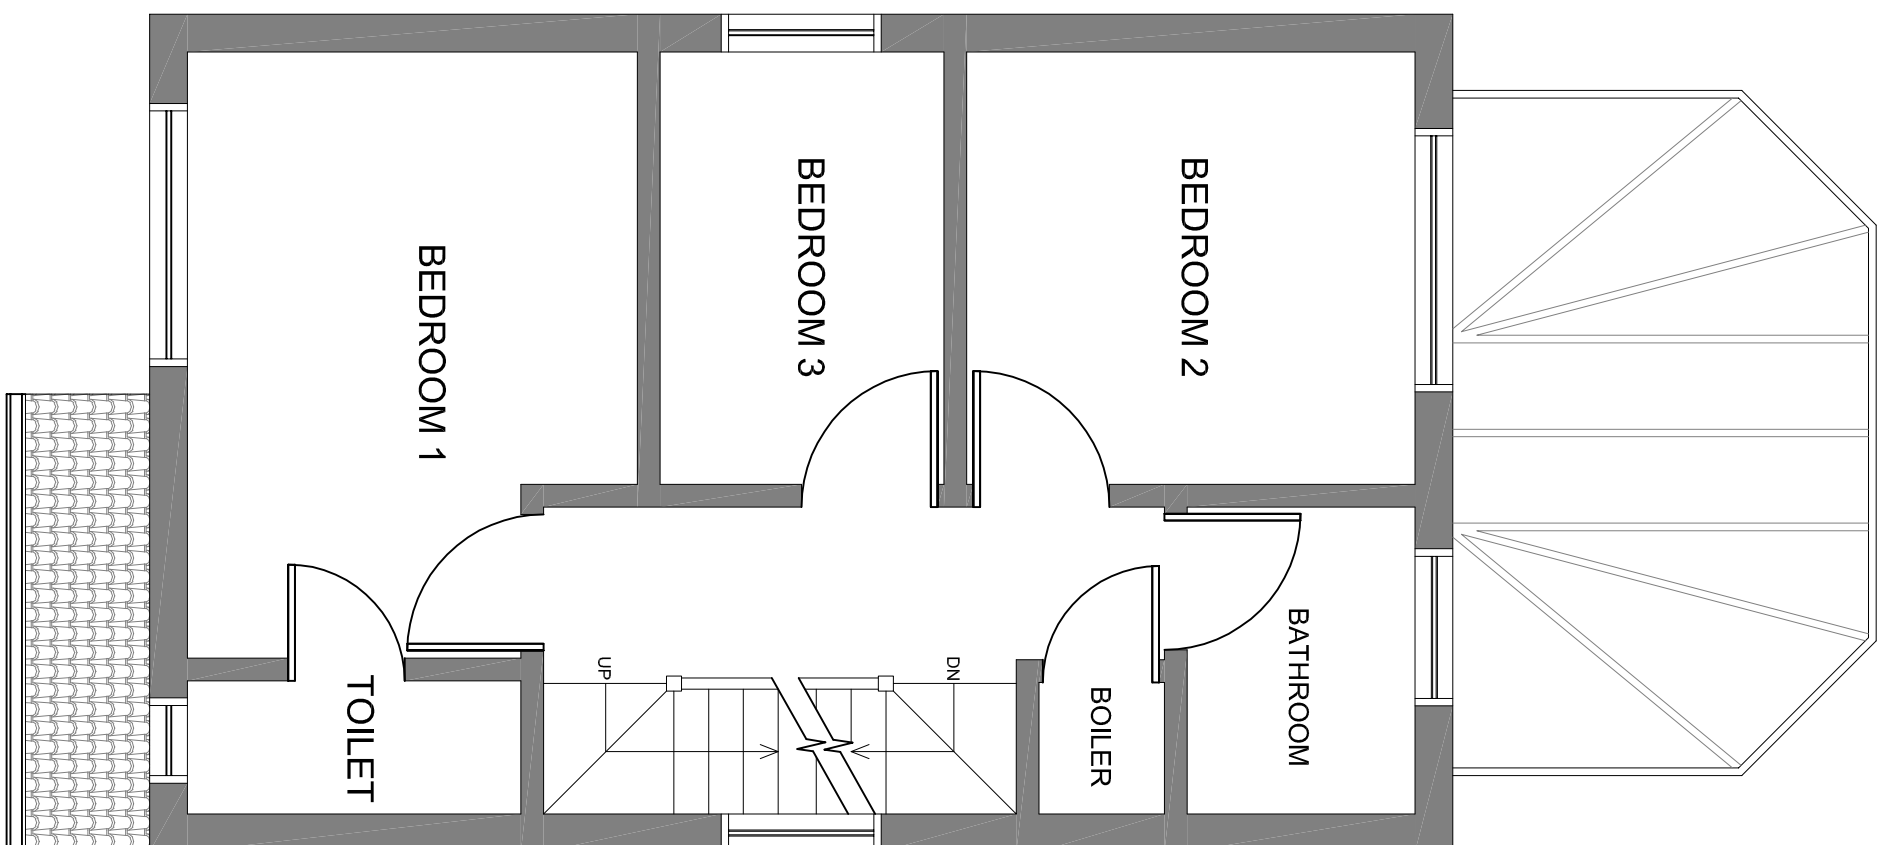

EXISTING FIRST FLOOR PLAN
SCALE 1:50@A1

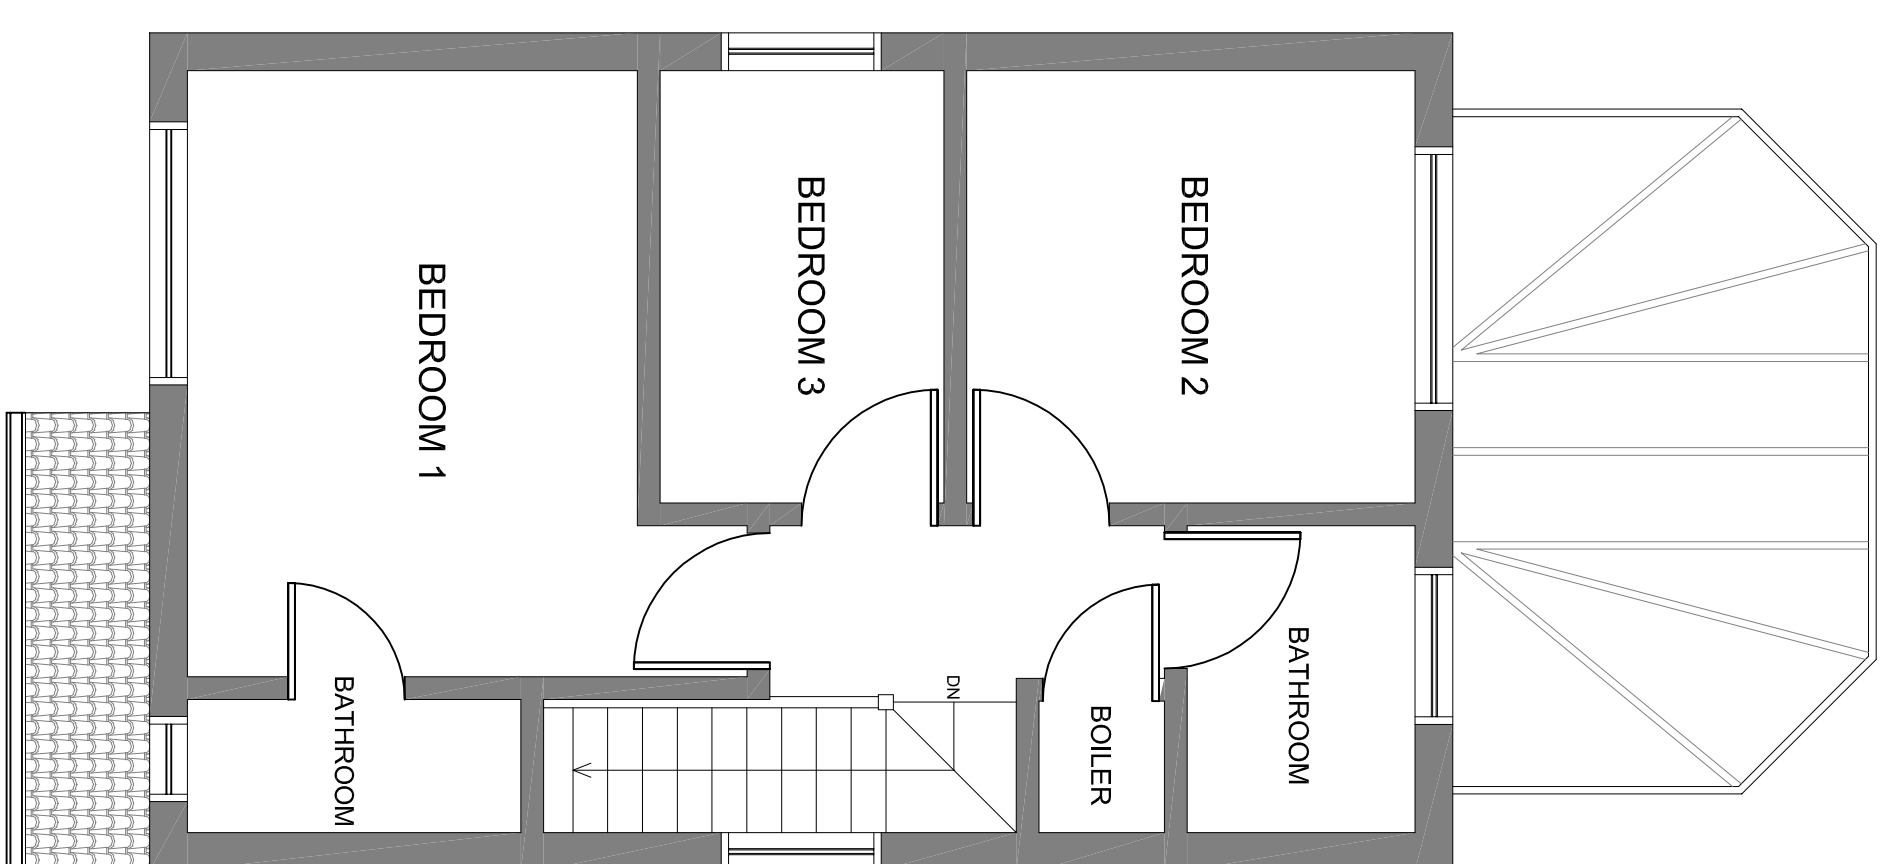

EXISTING GROUND FLOOR PLAN
SCALE 1:50@A1