

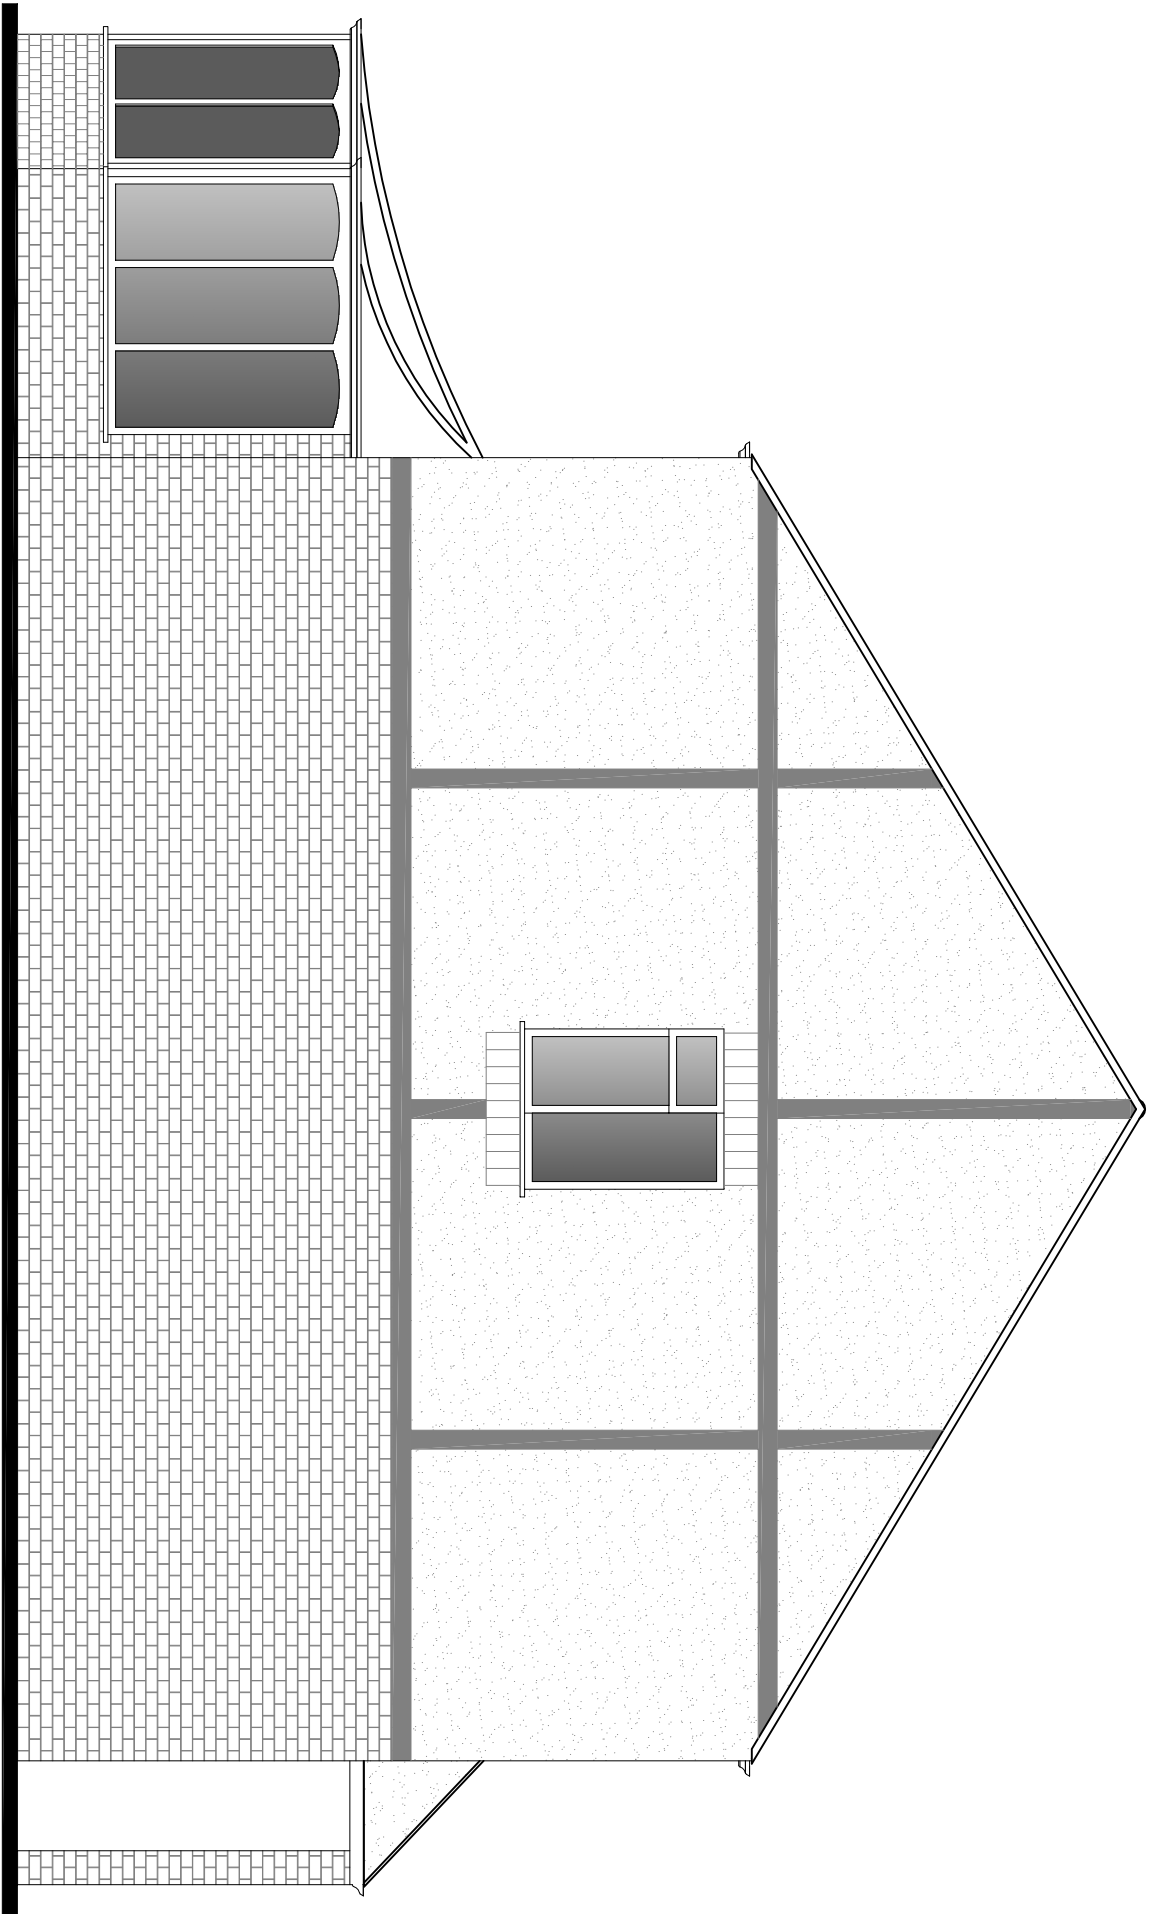


NOTES:



- 1
- All New Elevation/ Elevation to be identical to Existing Elevation/ Elevation of Existing Building/ House
- 2
- All New Windows on the Walls must be Obscure Glass and Not Clear/ Full Height
The Part of the Windows which can be Obscured are more than 1.7 Meters Above the Floor of the Room
in which window is installed.
- 3
- All the Roof Lights on the roof Slope must be Obscure Glass and Not Clear/ Full Height the part
of the Windows which can be Obscured are more than 1.7 Meters Above the Floor of the Room in which
Window is installed.

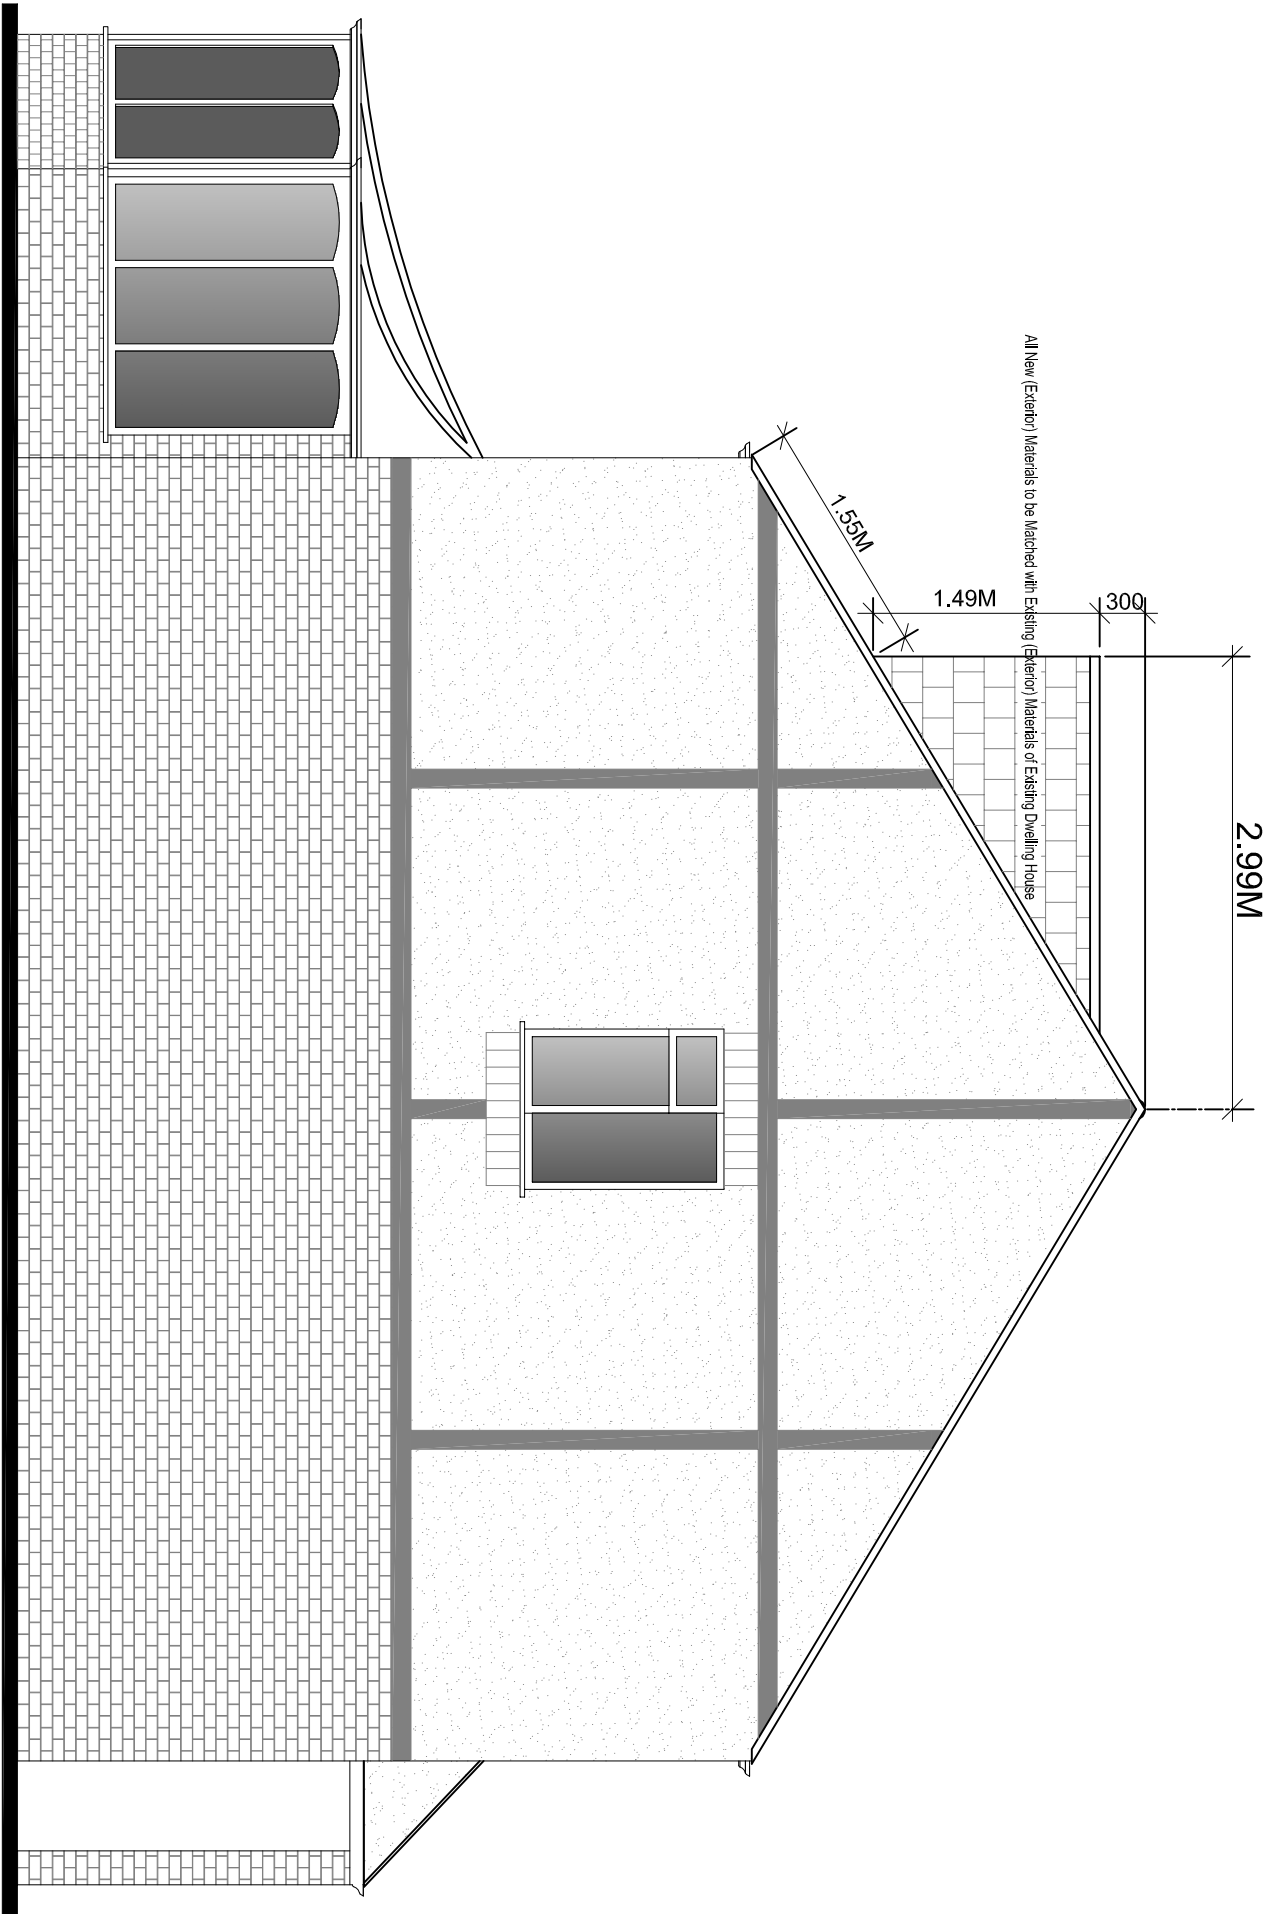



EXISTING SOUTH-WEST ELEVATION
SCALE 1:50@A1

 


PROPOSED SOUTH-WEST ELEVATION
SCALE 1:50@A1

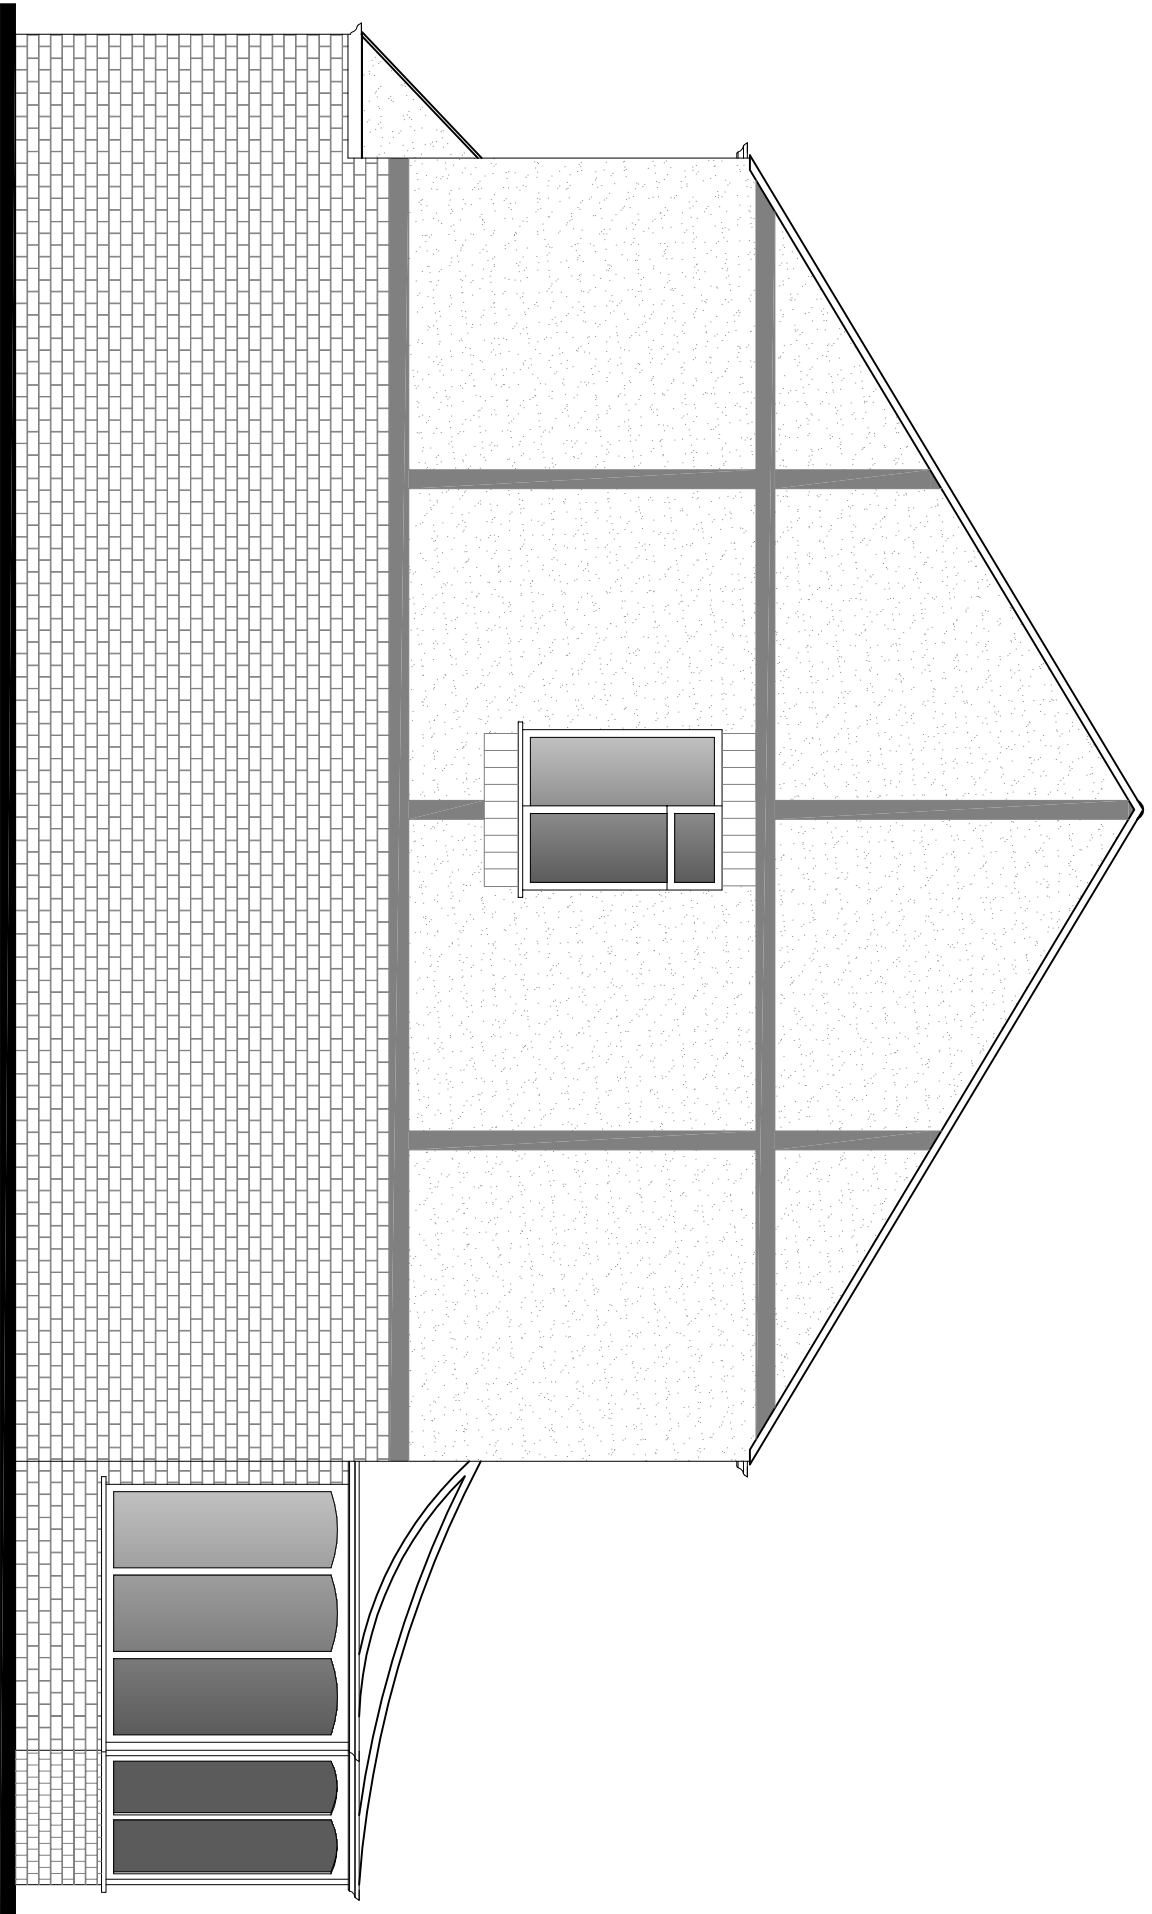 

EXISTING NORTH-EAST ELEVATION
SCALE 1:50@A1

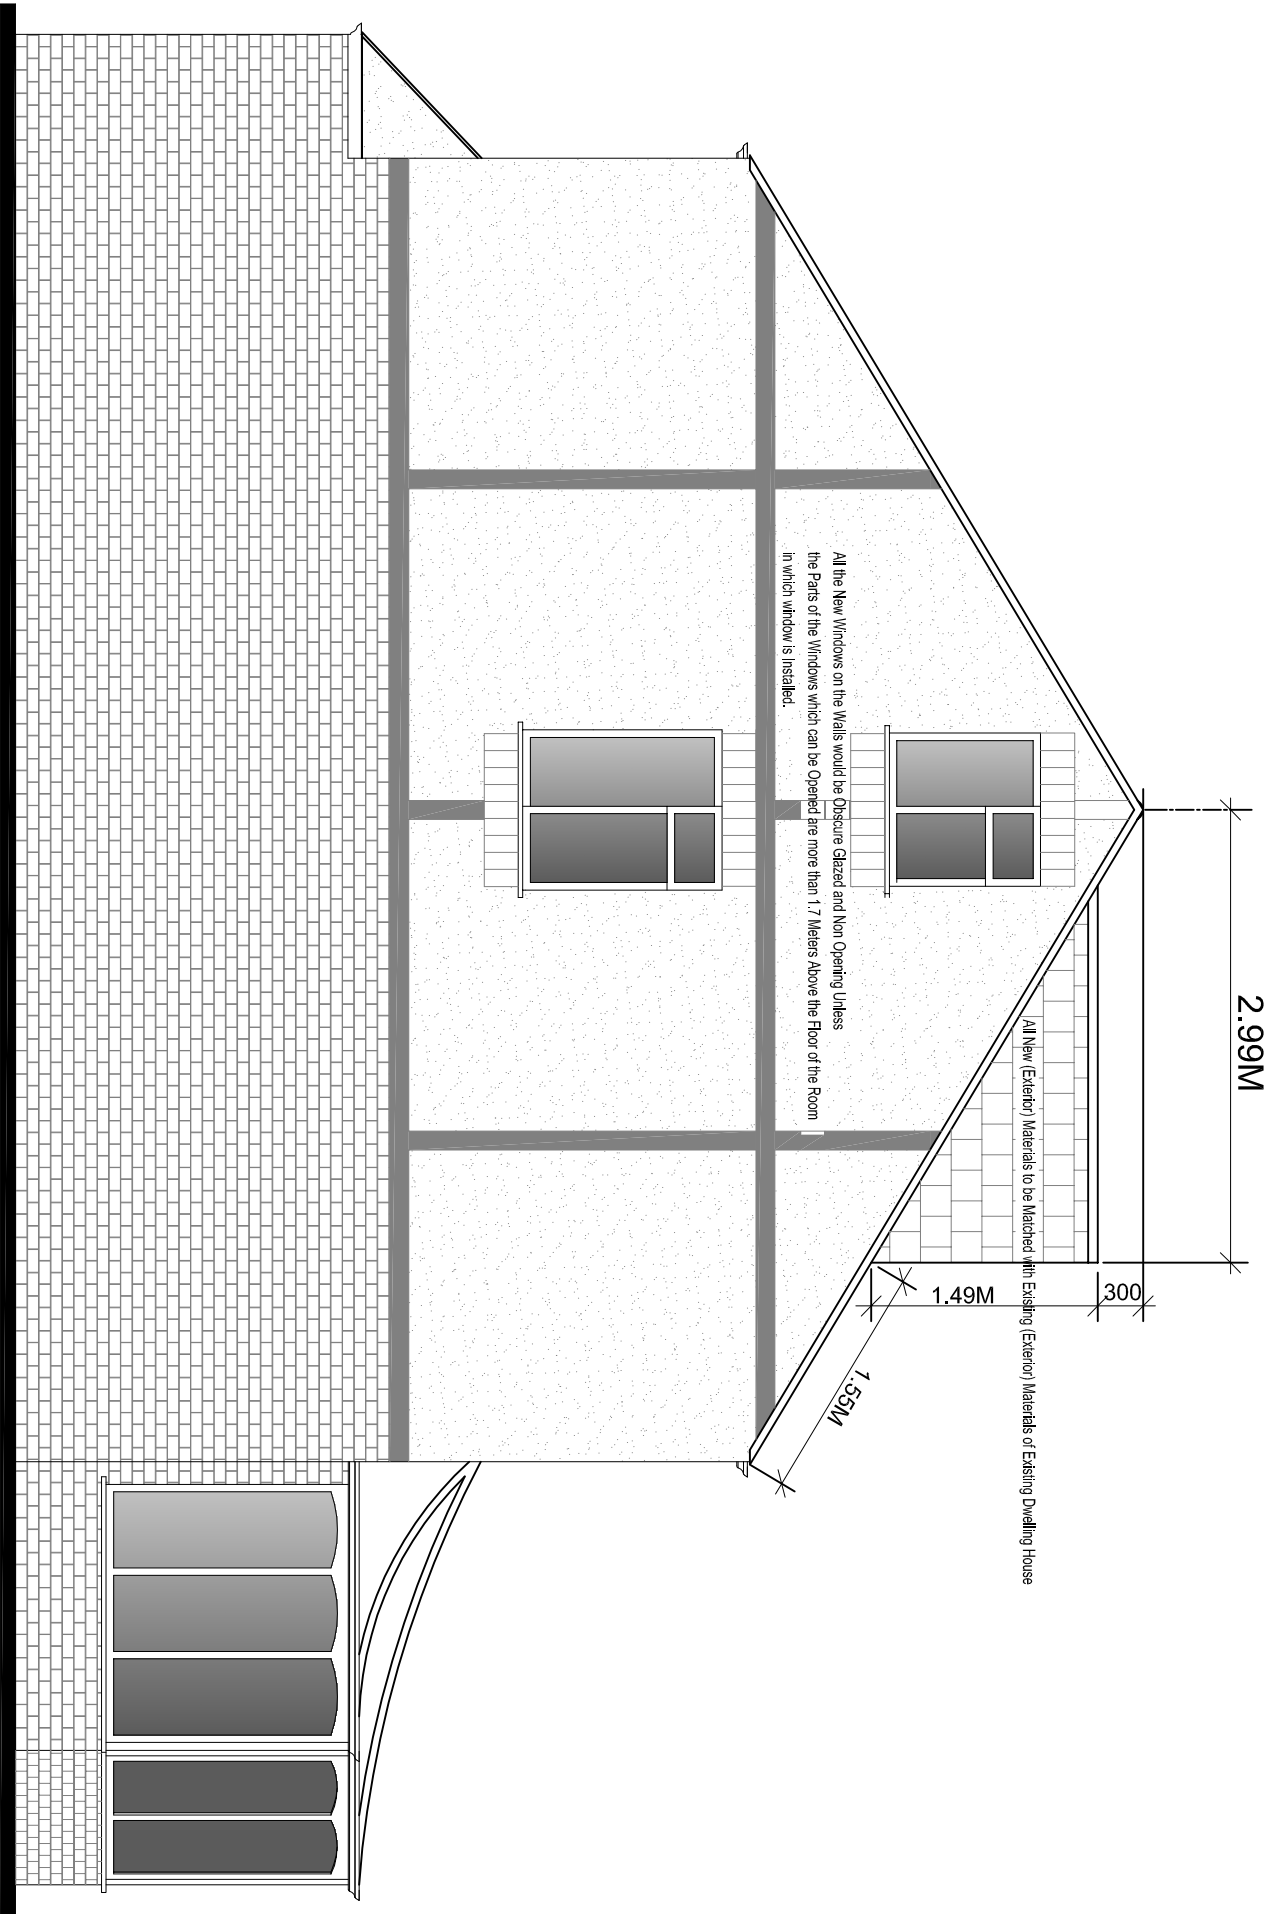 

PROPOSED NORTH-EAST ELEVATION
SCALE 1:50@A1

 

108

3a Dawlish Drive HA4 9SF

TITLE	
EXISTING & PROPOSED ELEVATIONS	

DATE	FEBRUARY 2019	DRAWN	SM/N
SCALE	1:50 @ A1	CHECKED	
STAGE	PLANNING		

DRAWING NO
137/PP/002c