



NOTES:

- 1
- All New Elevation intended to illustrate the Existing Elevation Materials of Existing Dwelling House
- 2
- All New Windows on the Walls with the Existing Elevation and New Opening Elevation
The Part of the Windows which can be Opened are more than 1.7 Meters Above the Floor of the Room
in which window is installed.
- 3
- All the Roof Lights on the Roof Slope with the Existing Elevation and the Opening Elevation the part
of the Windows which can be Opened are more than 1.7 Meters Above the Floor of the Room in which
Window is installed.


All New Elevation intended to illustrate the Existing Elevation Materials of Existing Dwelling House

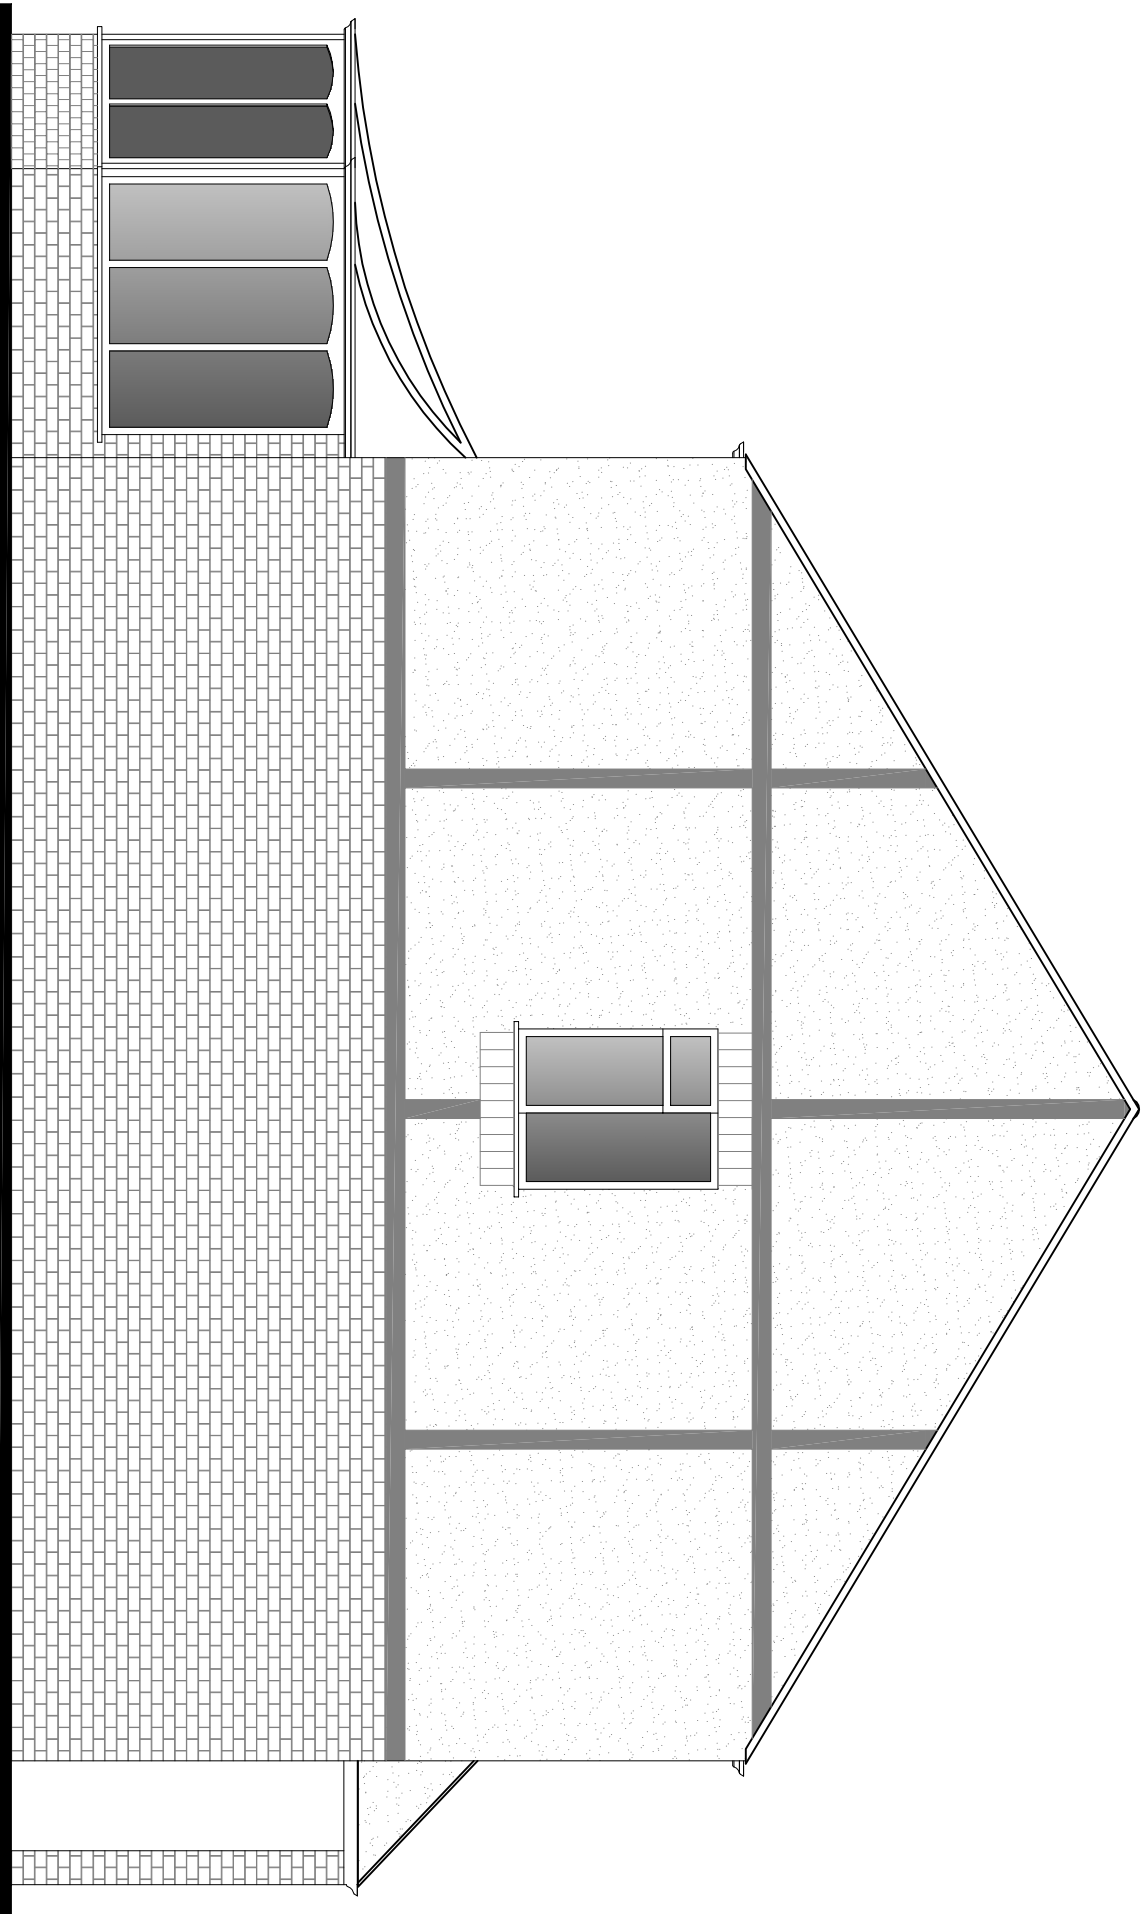


EXISTING SOUTH-WEST ELEVATION
SCALE 1:50@A1

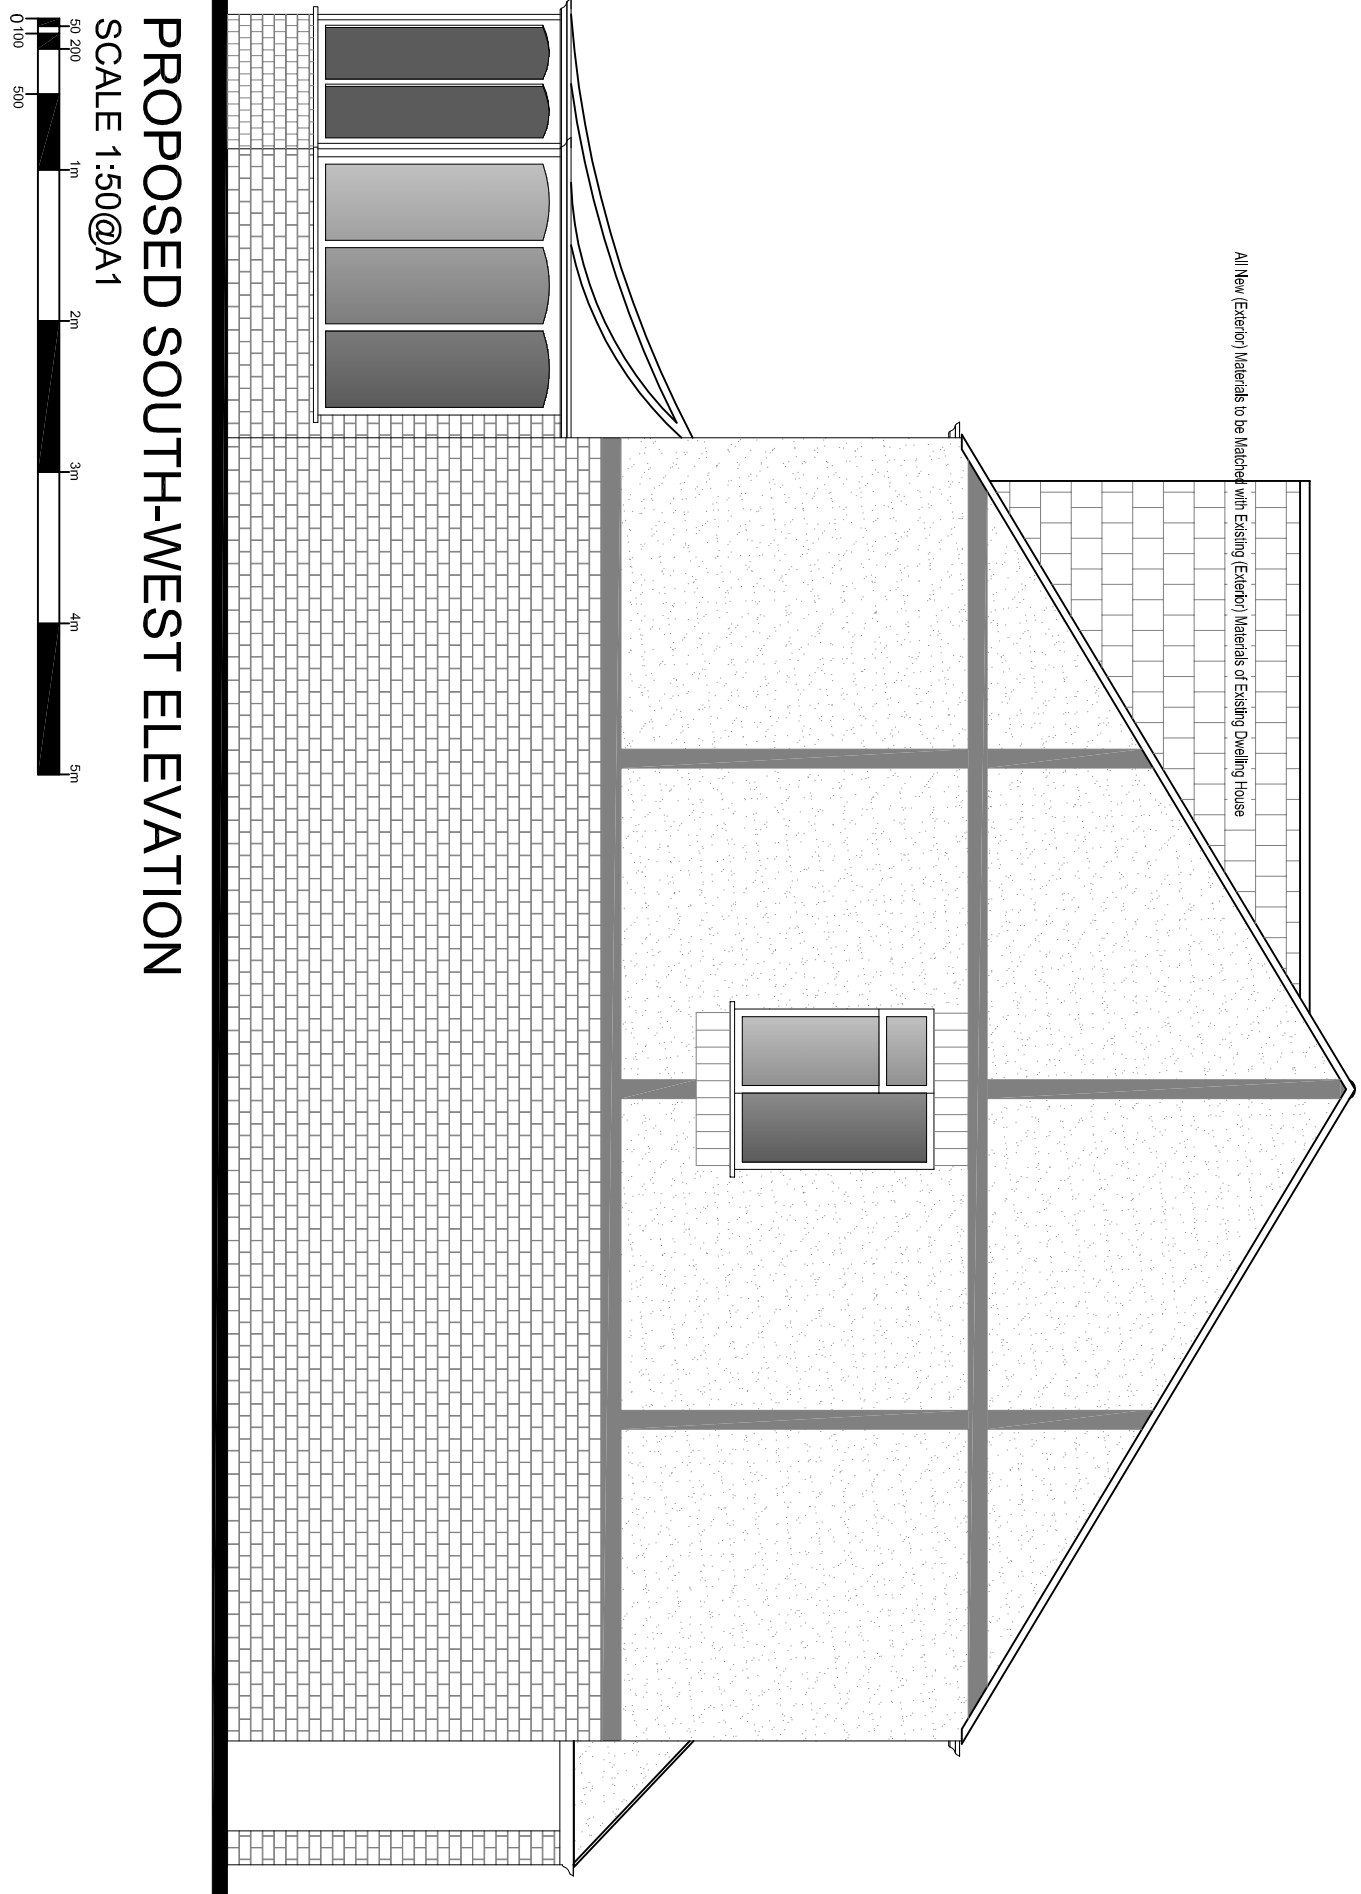

PROPOSED SOUTH-WEST ELEVATION
SCALE 1:50@A1

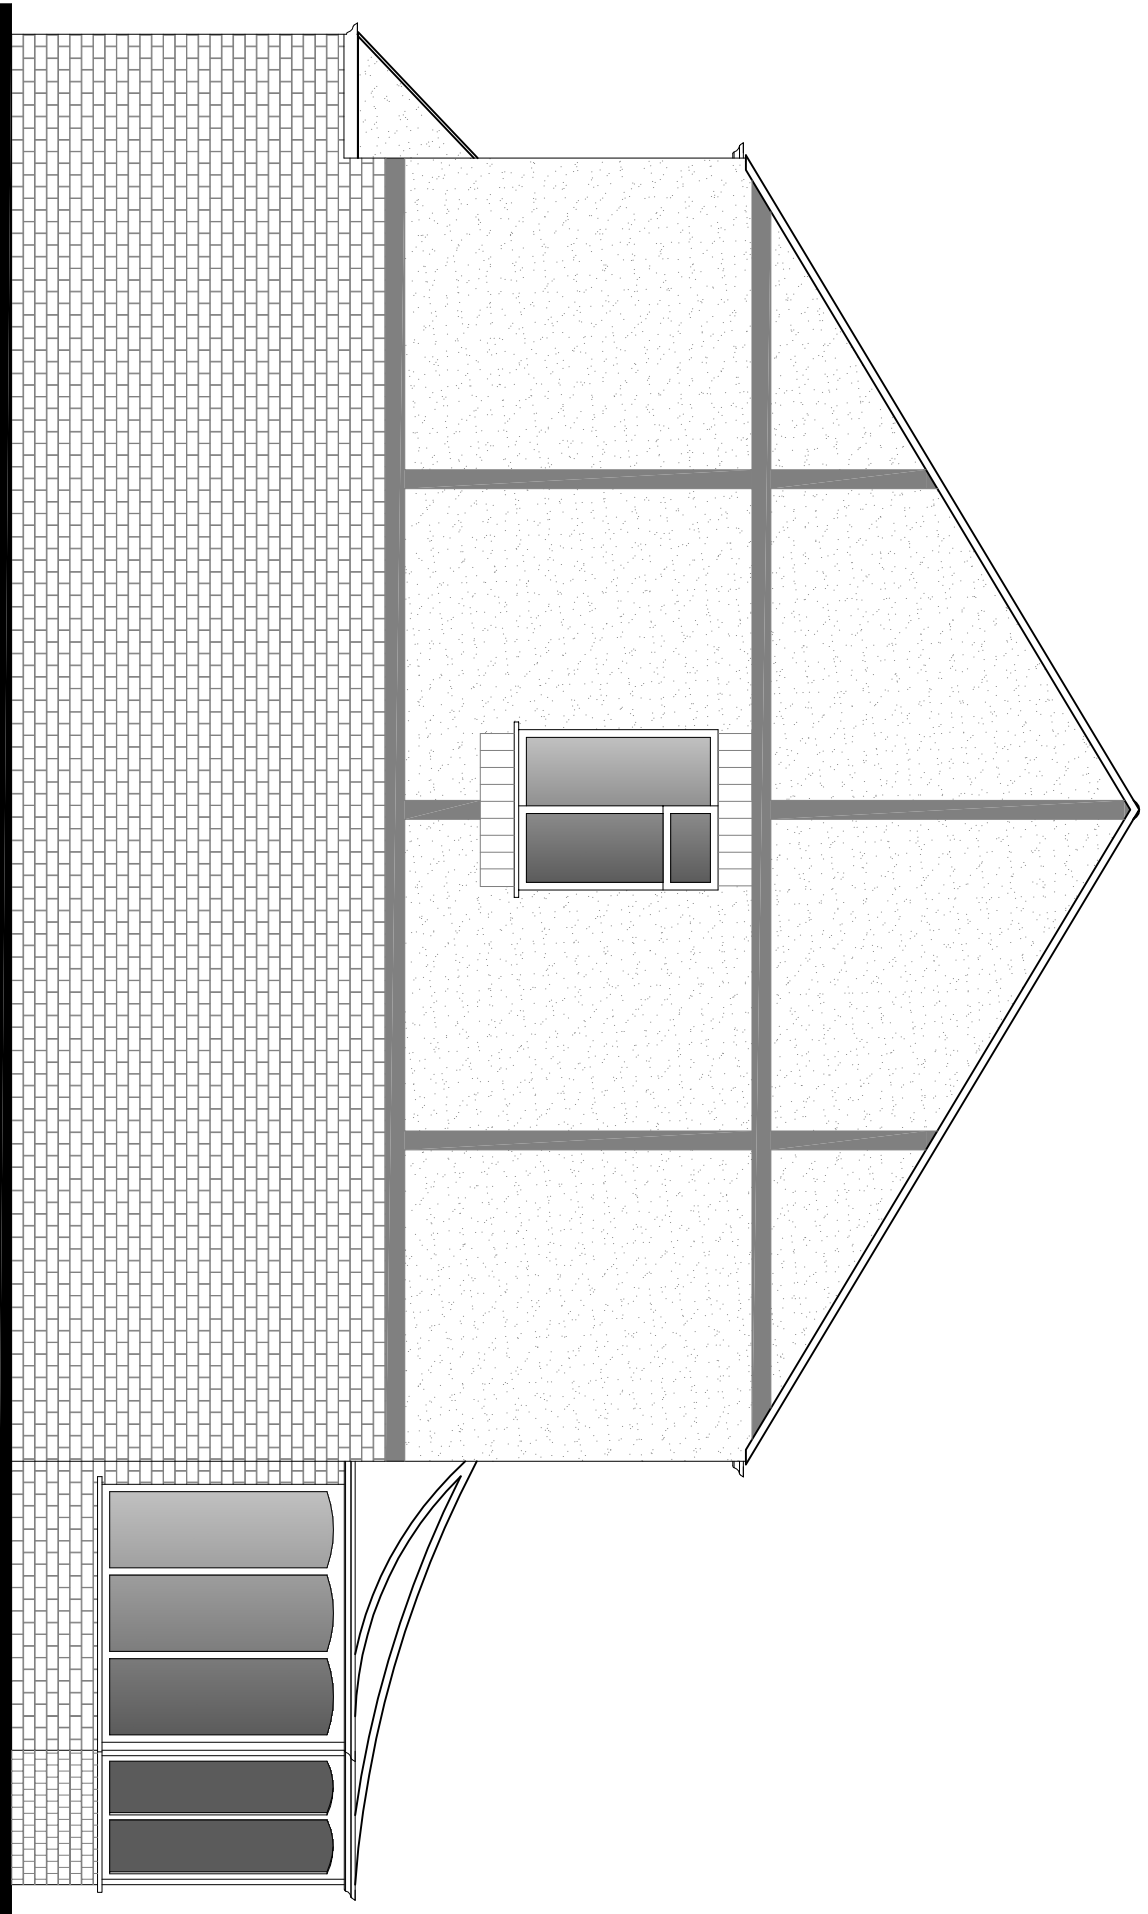

EXISTING NORTH-EAST ELEVATION
SCALE 1:50@A1

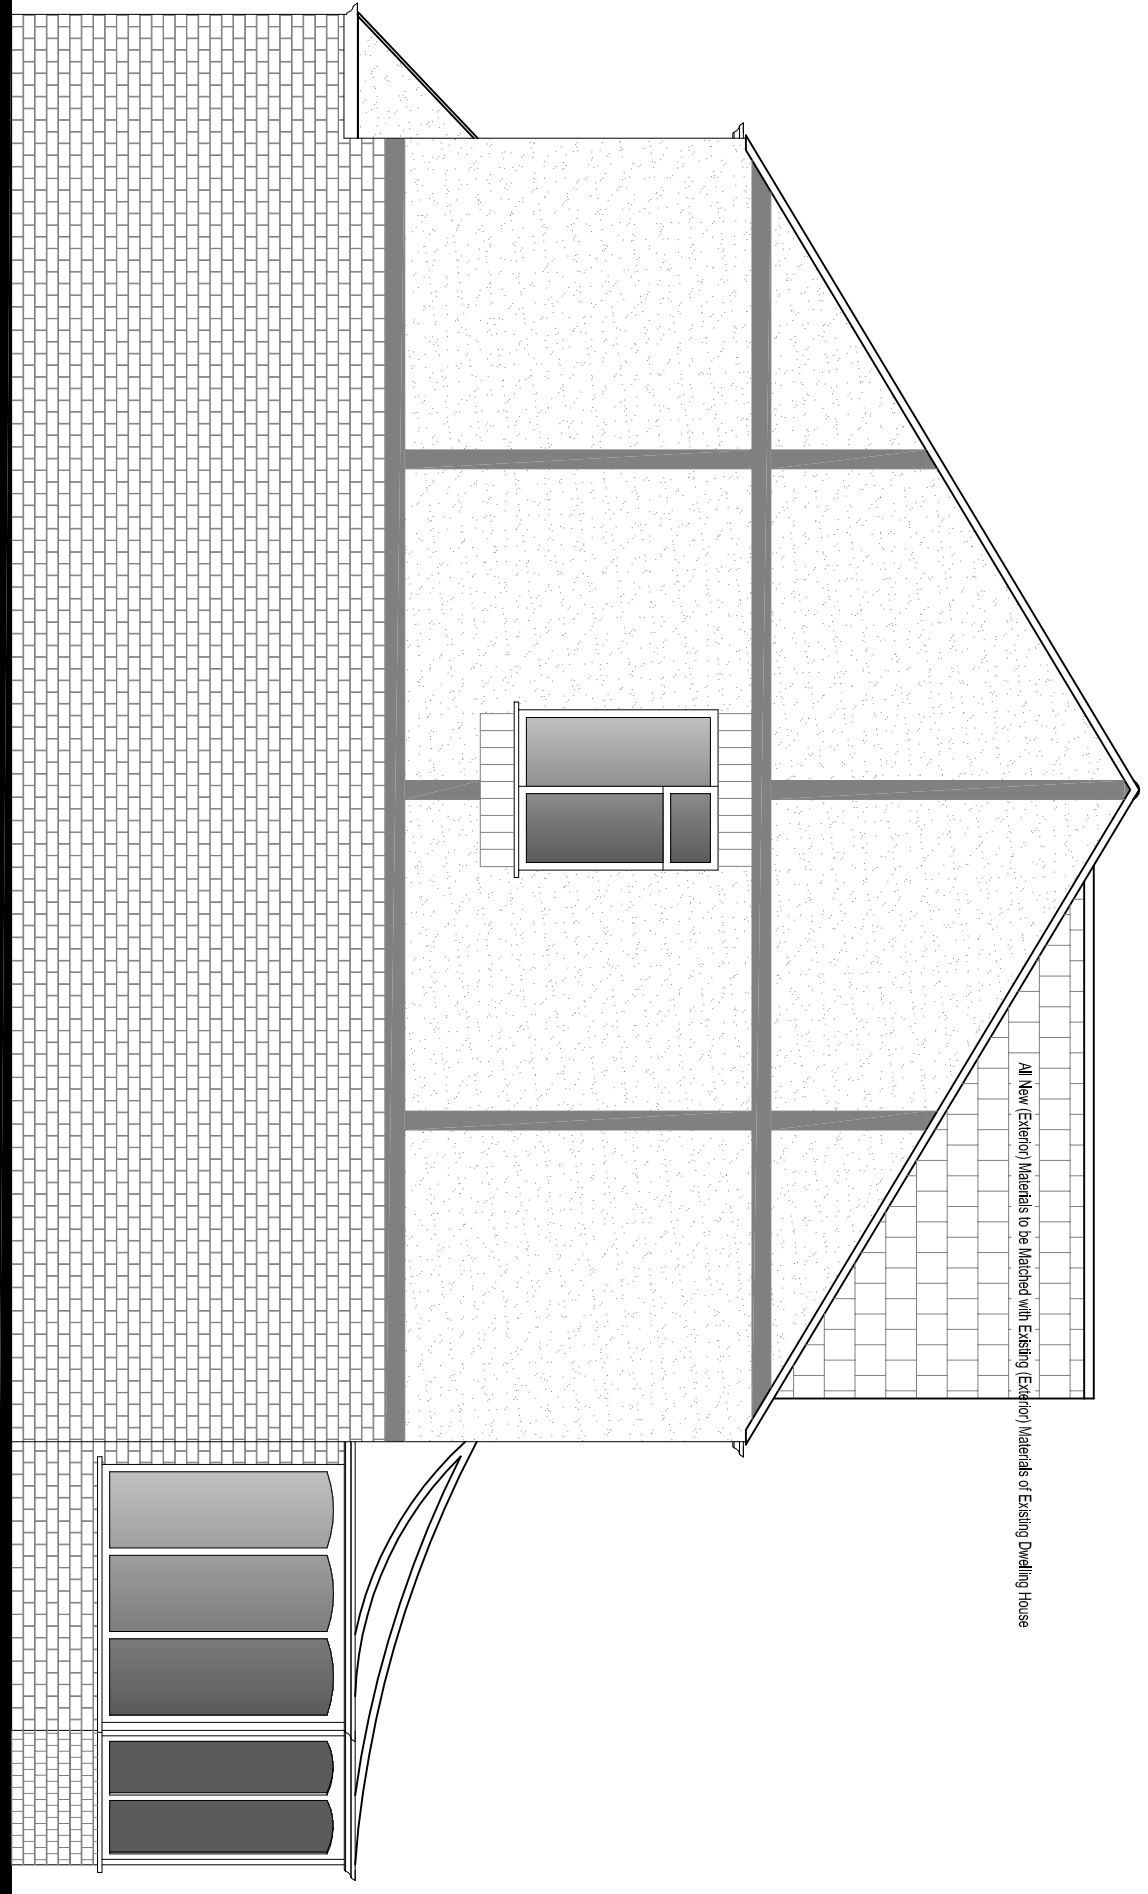

PROPOSED NORTH-EAST ELEVATION
SCALE 1:50@A1

108

3a Dawlish Drive HA4 9SF

TITLE

EXISTING & PROPOSED ELEVATIONS

DATE: FEBRUARY 2019

DRAWN: SM/N

SCALE: 1:50 @ A1

CHECKED

STAGE

PLANNING

DRAWING NO

137/PP/002