





FRONT ELEVATION




REAR ELEVATION

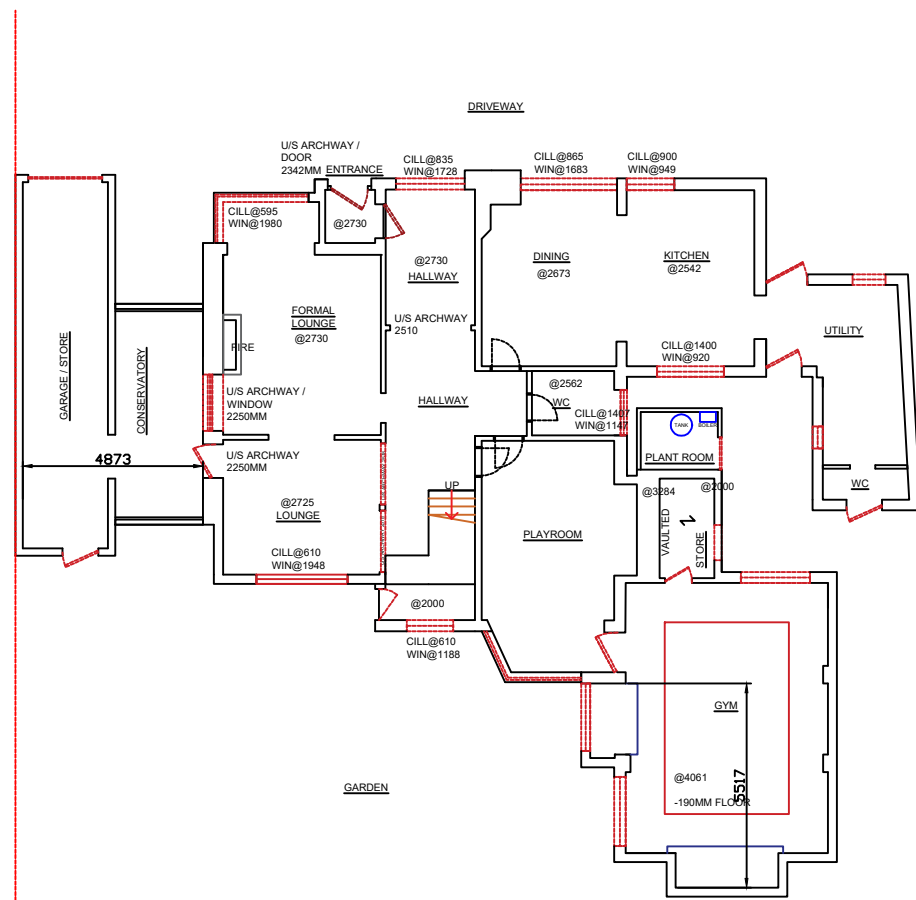

GROUND FLOOR PLAN

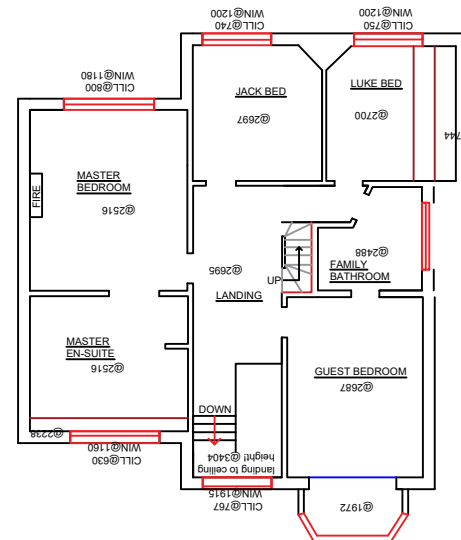


FIRST FLOOR PLAN

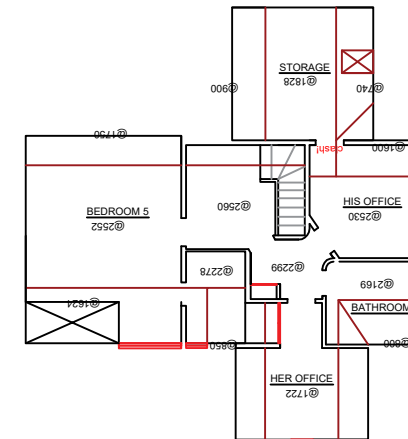

LOFT PLAN

- NOTES
1. All dimensions are to be checked on site prior to the commencement of work and any discrepancy is to be reported to the construction manager before construction.
 2. All work is to comply with current Building Regulations and allied legislation.
 3. All contractors and sub-contractors must ensure that they have the latest issue of this drawing and details before the commencement of work on site.
 4. All materials are to be used and installed in strict compliance with the relevant manufacturers instructions and recommendations.
 5. All works on site, managed and implemented as a result of the designs indicated on this drawing, are to be given full consideration for compliance with the Health and Safety CDM Regulations in respect of design and implementation on site and no works are to be undertaken if it is considered that compliance with the Building Regulations cannot be achieved.
 6. This drawing is not to be scaled.
 7. All dimensions shown in millimetres
 8. Footprint of buildings shown at 10m above ground level

 

GOOGLE EARTH VIEW OF EXISTING HOUSE

rev. A	date	info	drawn : bt
scale: 1 : 100 @ A1	date: 15.11.2025	drw no: 00-01-00	
drawing:	EXISTING DWELLING FLOOR PLANS AND ELEVATIONS		
project:	14 EASTBURY ROAD, NORTHWOOD		
eightARC			
8 ARC LTD			