



NOTES

1. All elevations are to be checked on site prior to the commencement of work and any discrepancy is to be reported to the construction manager before construction.
2. All work is to comply with the current Building Regulations and also applicable.
3. All contractors and sub-contractors must ensure that they have the latest issue of this drawing and related details before the commencement of work on site.
4. All materials are to be used and installed in strict compliance with the relevant manufacturers' instructions and recommendations.
5. All works on site managed and supervised as a result of the design indicated on the drawings are to be done in accordance with the Health and Safety CDM Regulations in respect of design and construction on site and no work is to be undertaken if it is considered that compliance with the CDM Regulations cannot be achieved.
6. The drawing is not to be scaled.
7. All dimensions shown in millimetres.

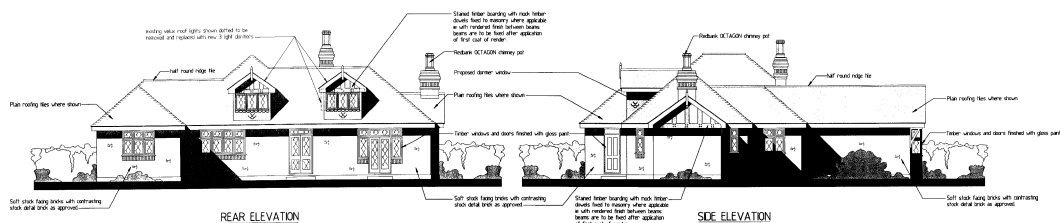


REAR ELEVATION

SIDE ELEVATION

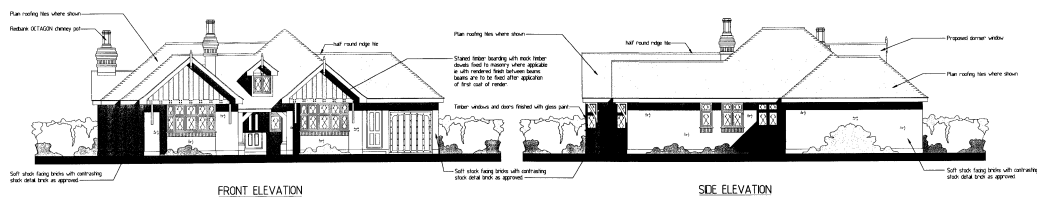


FRONT ELEVATION


SIDE ELEVATION

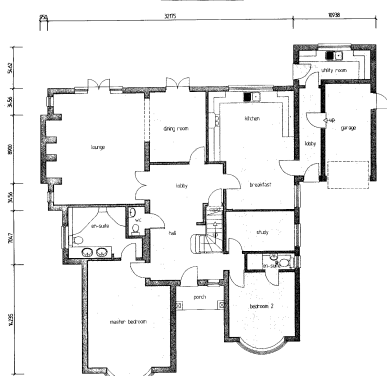

GROUND FLOOR PLAN

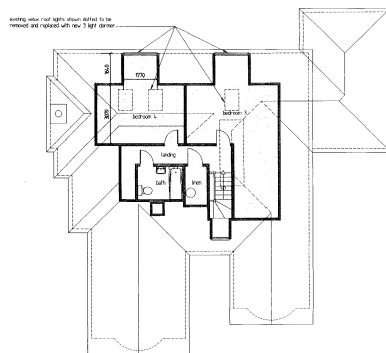

FIRST FLOOR PLAN

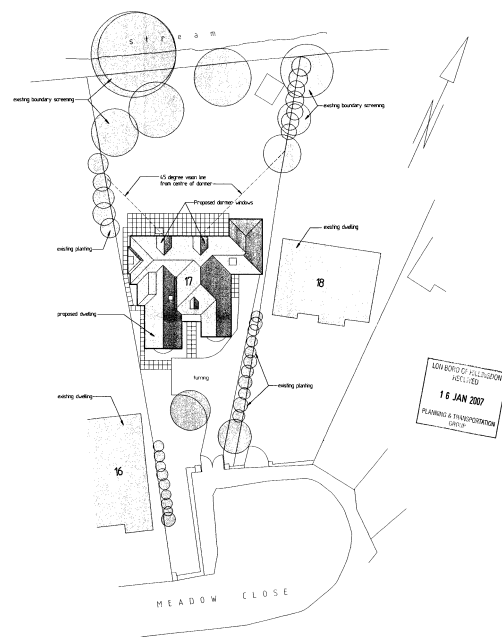PROPOSED FLOOR PLANS AND ELEVATIONS
SCALE 1: 100PROPOSED SITE LAYOUT PLAN
SCALE 1: 250

PROPOSALS FOR DORMER WINDOWS FIRST FLOOR REAR ELEVATION
PROPOSED FLOOR PLANS, ELEVATIONS AND SITE LAYOUT PLAN
LAND AT 17 MEADOWS CLOSE RUISLIP MIDDLESEX

PROPOSED BUILDING EXISTING GARAGE ON SLL IT
DRAWING NO. 256/P12 09/01/07

CLIENT MR & MRS M PARTRIDGE