


EXISTING FRONT VIEW

EXISTING SIDE VIEW


EXISTING REAR VIEW

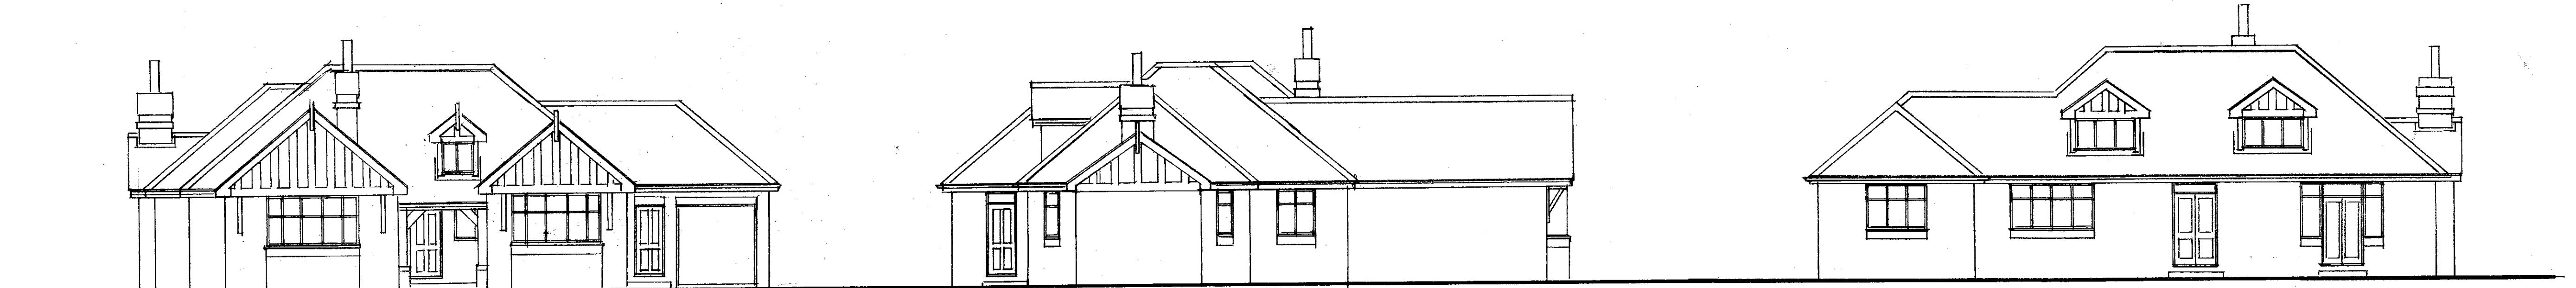


PROPOSED FRONT VIEW

PROPOSED SIDE VIEW


PROPOSED REAR VIEW

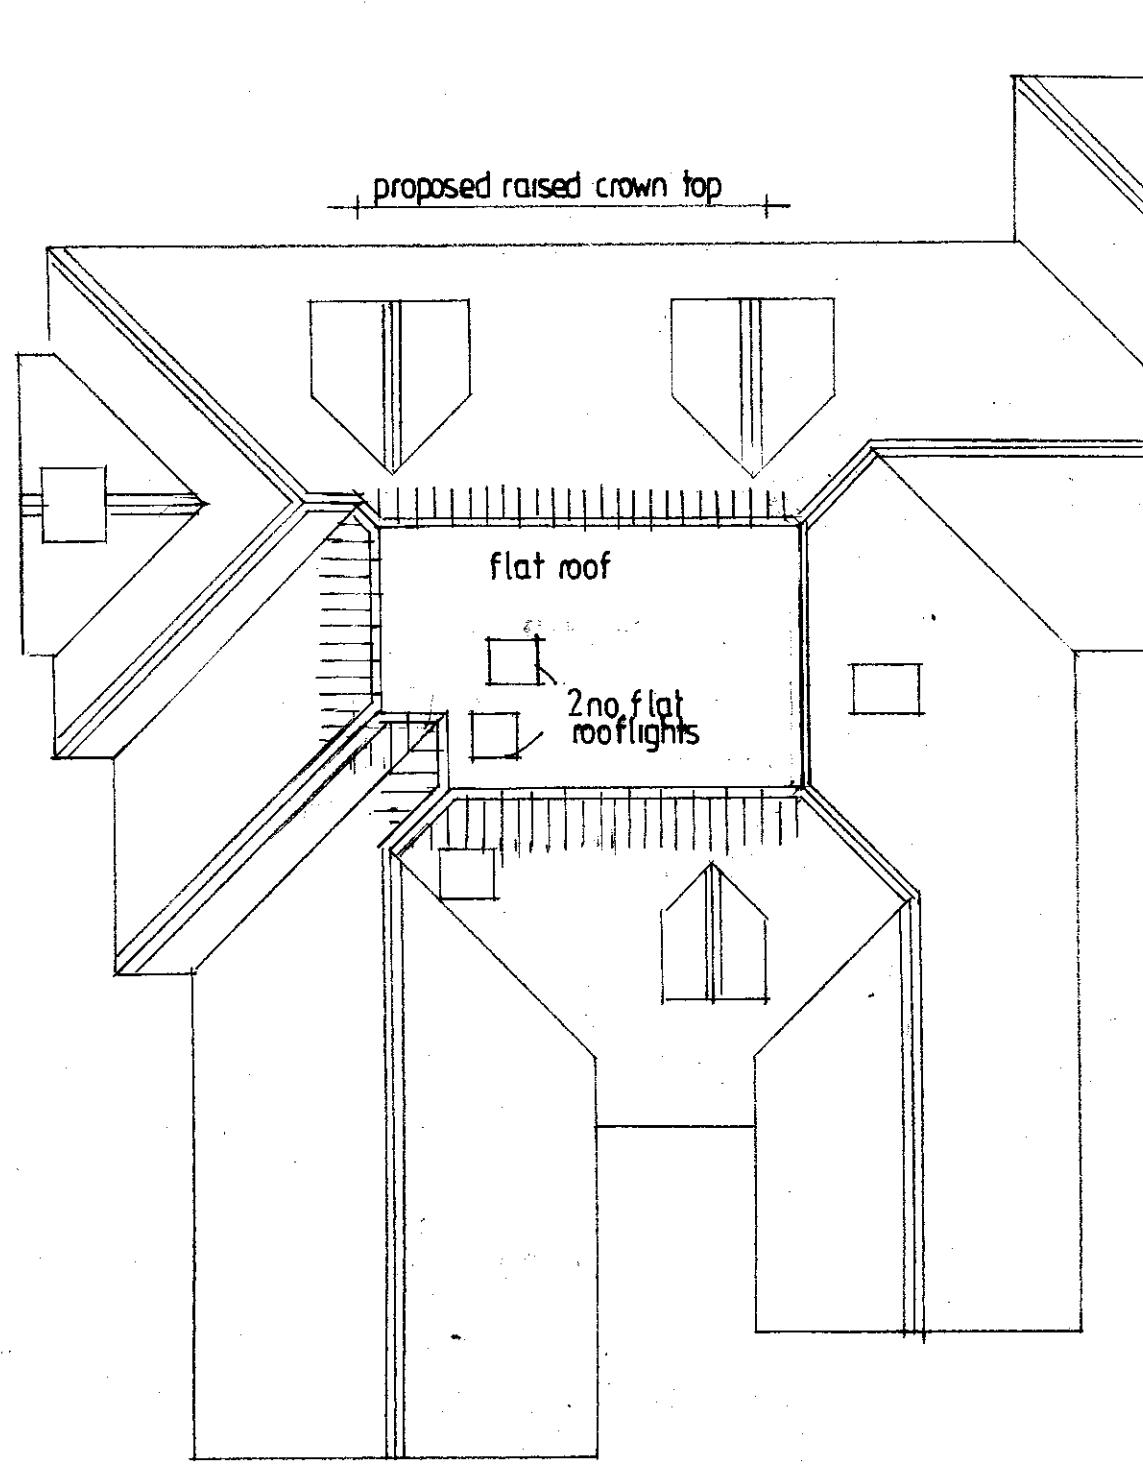


PROPOSED ROOF PLAN

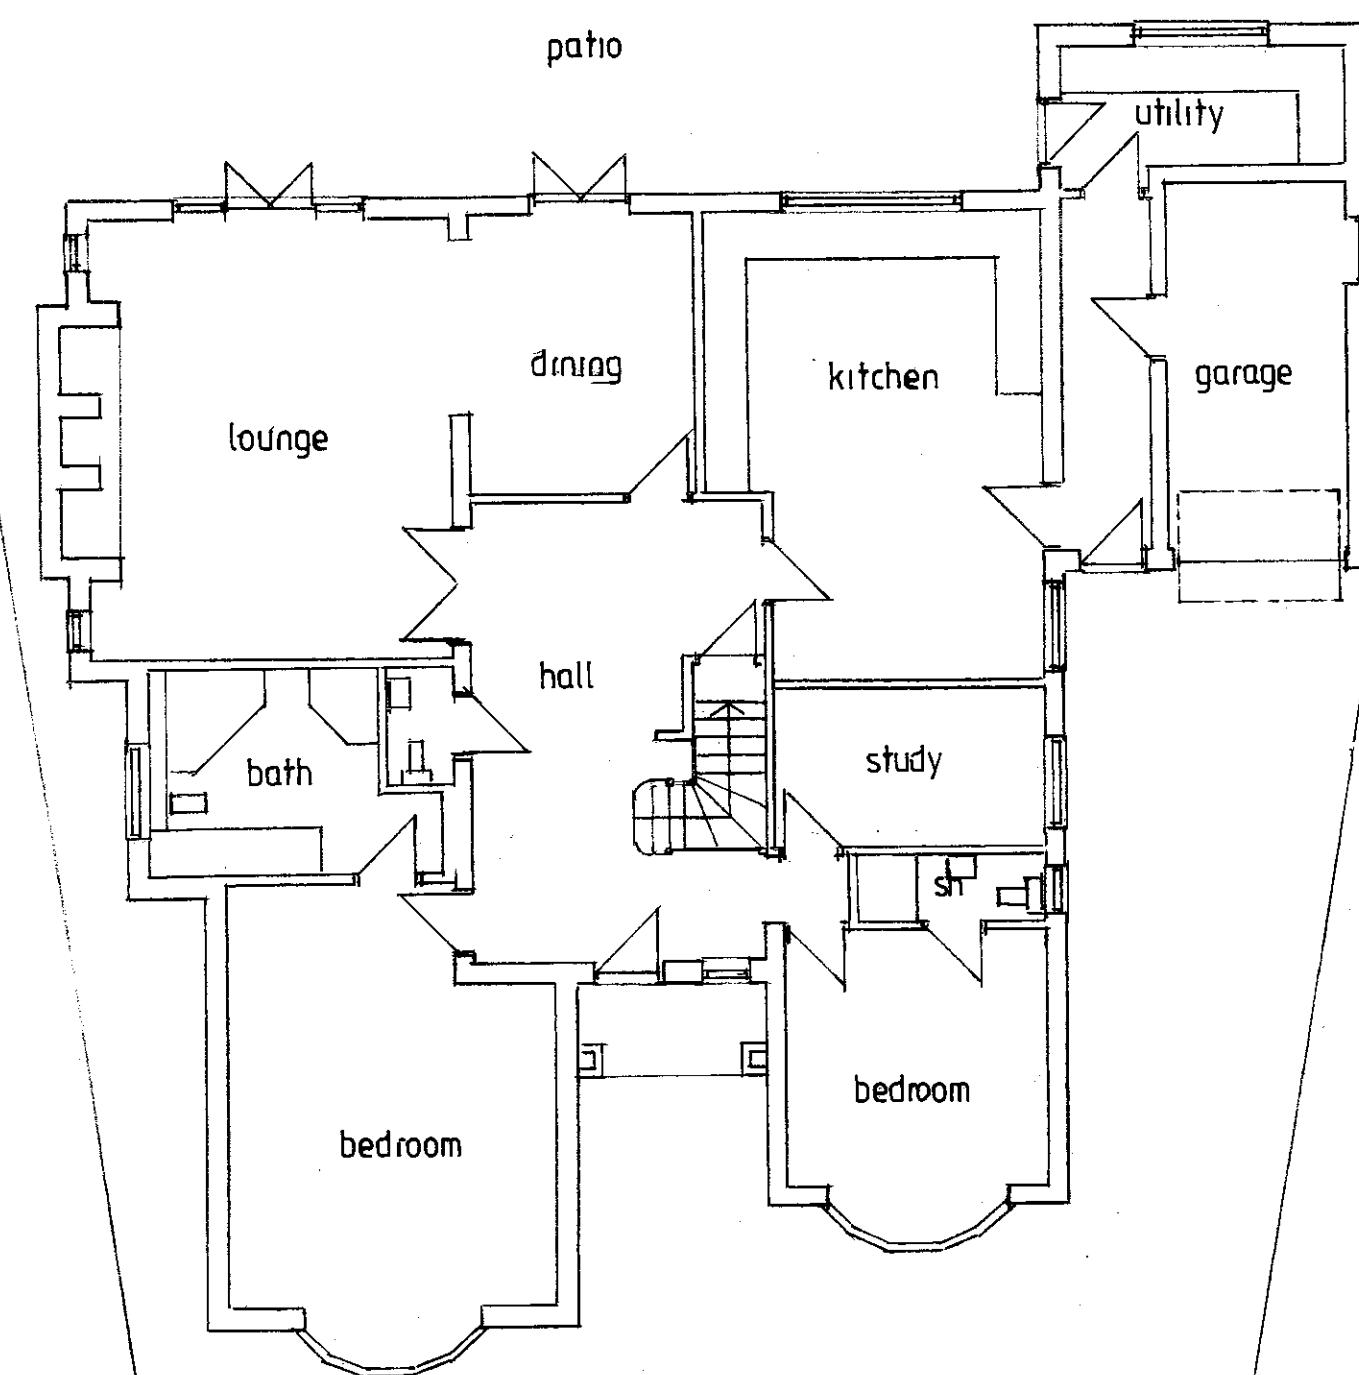

GROUND FLOOR PLAN

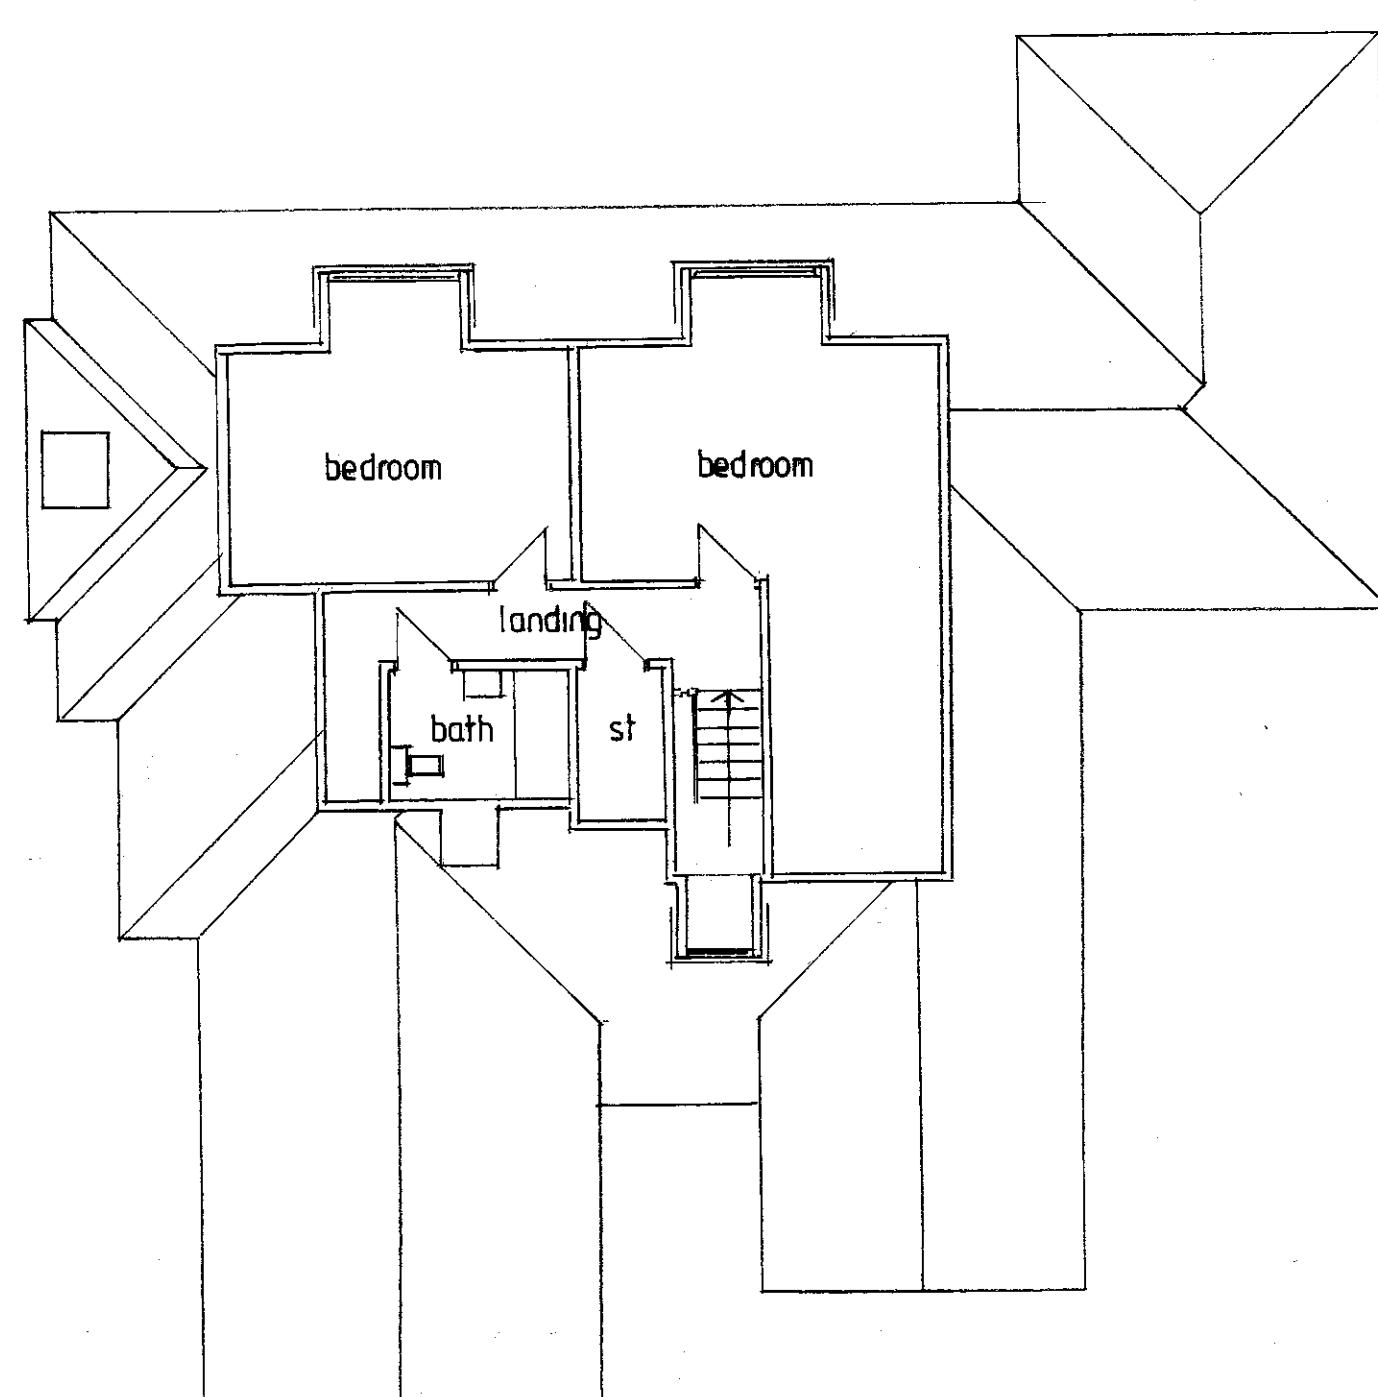

FIRST FLOOR PLAN

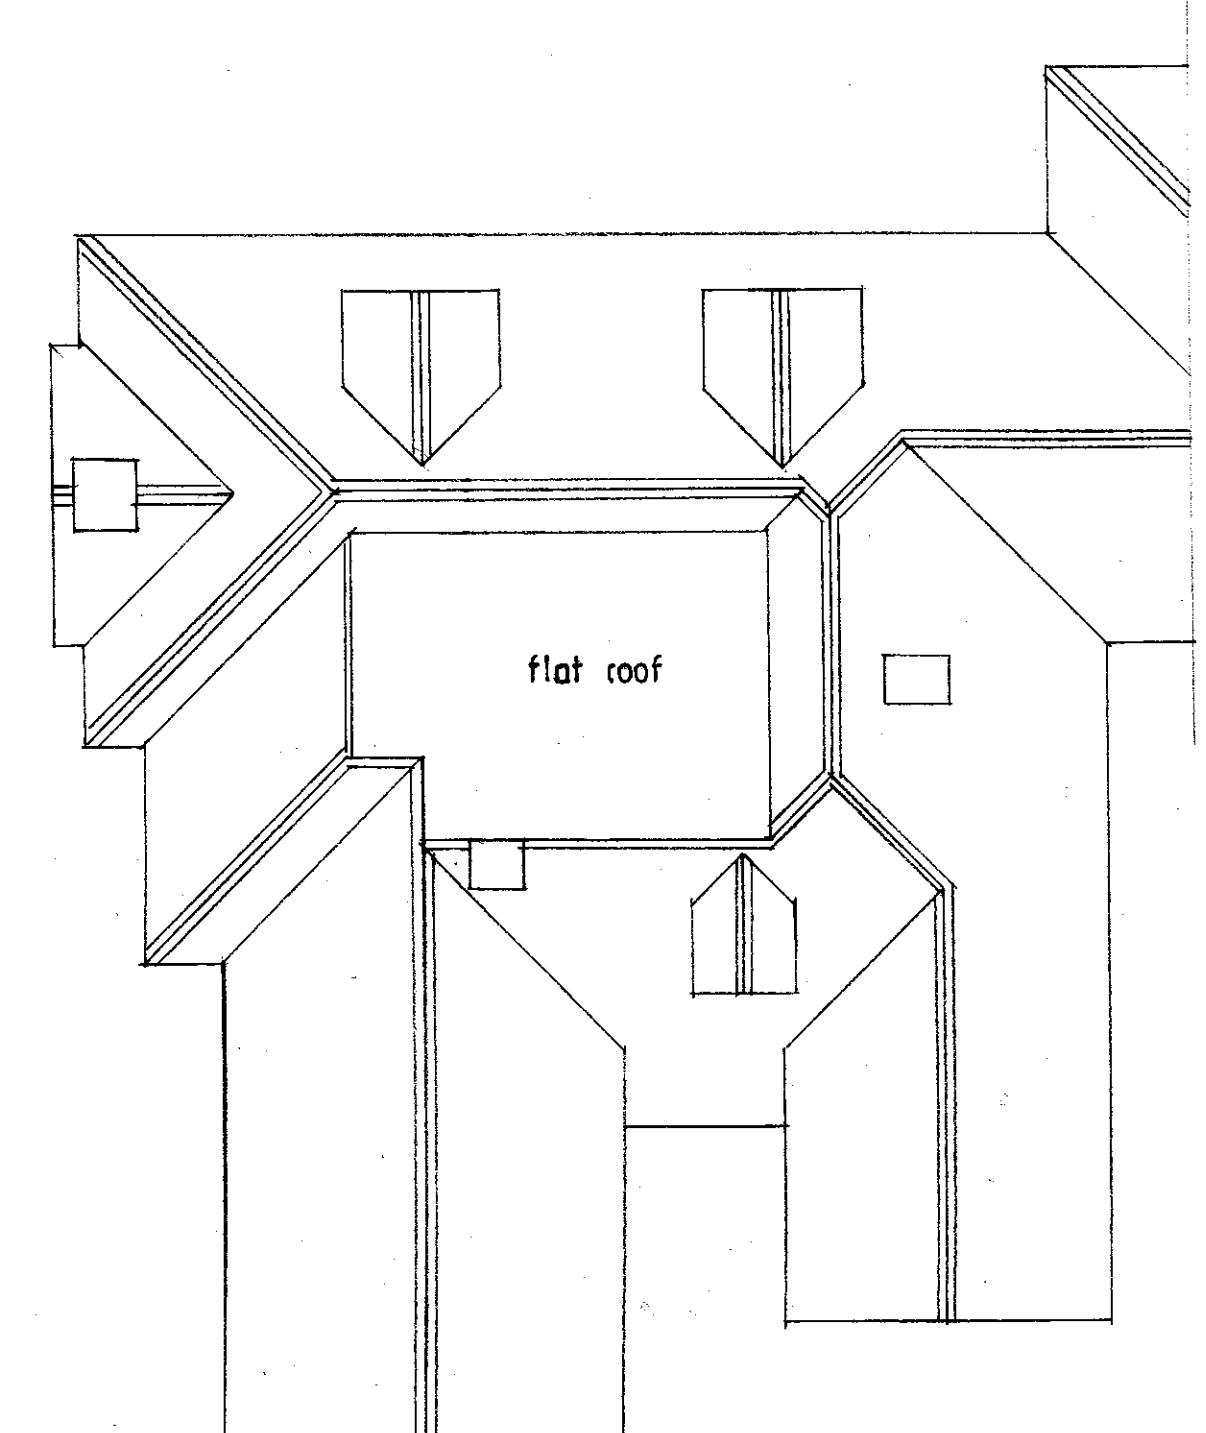

EXISTING ROOF PLAN

homeplans

Church Gardens, Church Hill, Harefield, Middlesex UB9 6DU



T: 01895 822488
E: patrick@homeplansharefield.com
W: www.homeplansharefield.com

CLIENT: MR & MRS WALSH

PROJECT: 17 MEADOW CLOSE
RUI/SLIP

TITLE: DESIGN PROPOSAL - ROOF EXTENSION
PLANS & ELEVATIONS

DRG NO:
2195/1

DATE: SEPT. 2023
SCALE: 1:100 AT A1
DRAWN: 