



REVISION:	DATE:	NOTE:
A	Feb 2021	Garage resited
B	Apr 2021	Garage resited
C	Feb 2023	Lightwell added

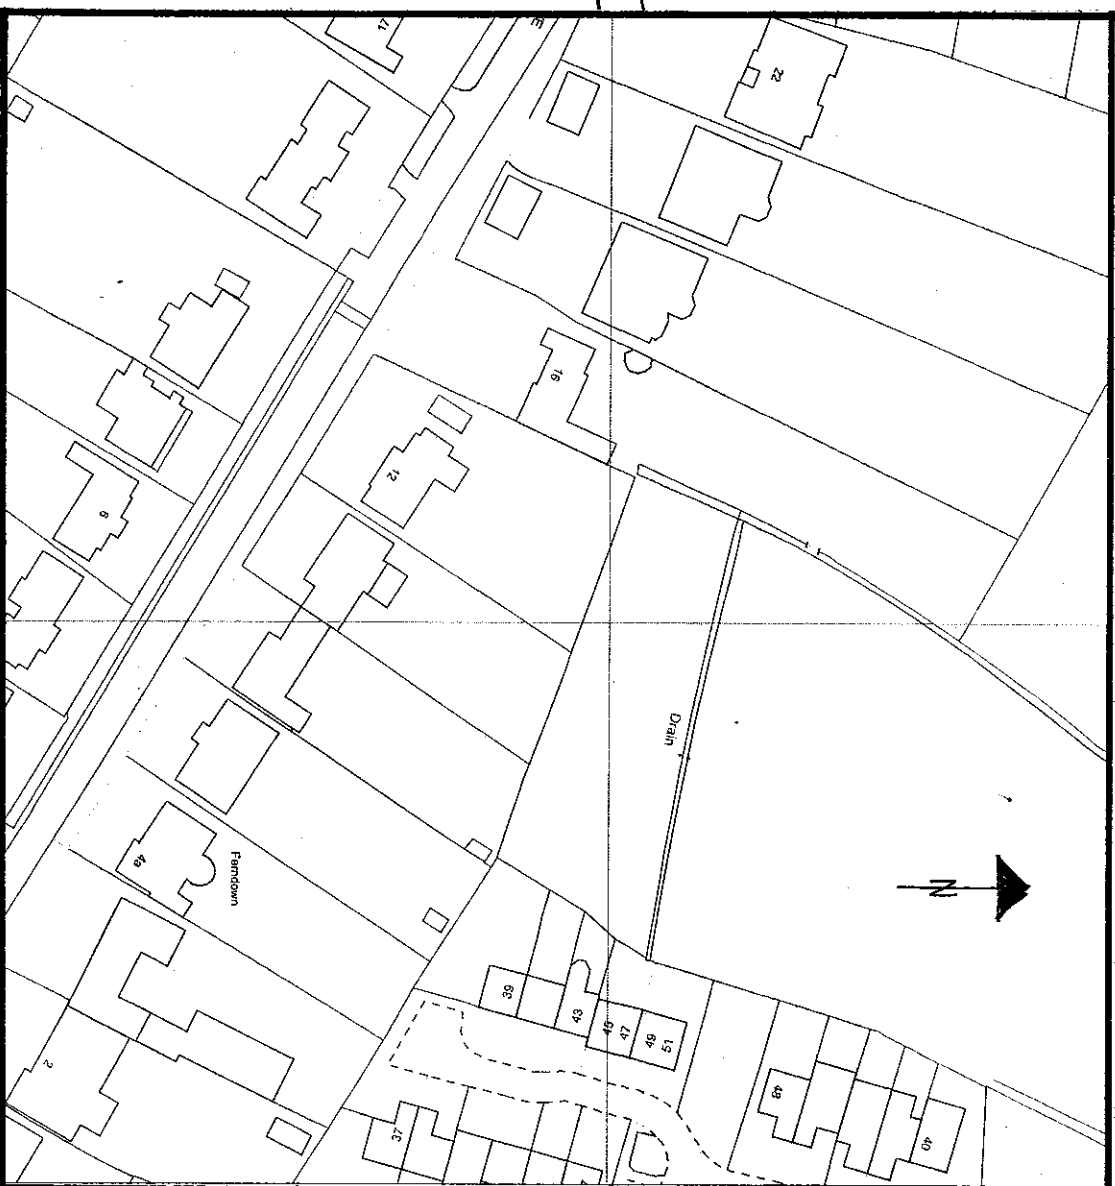


SITE LOCATION 1:1250

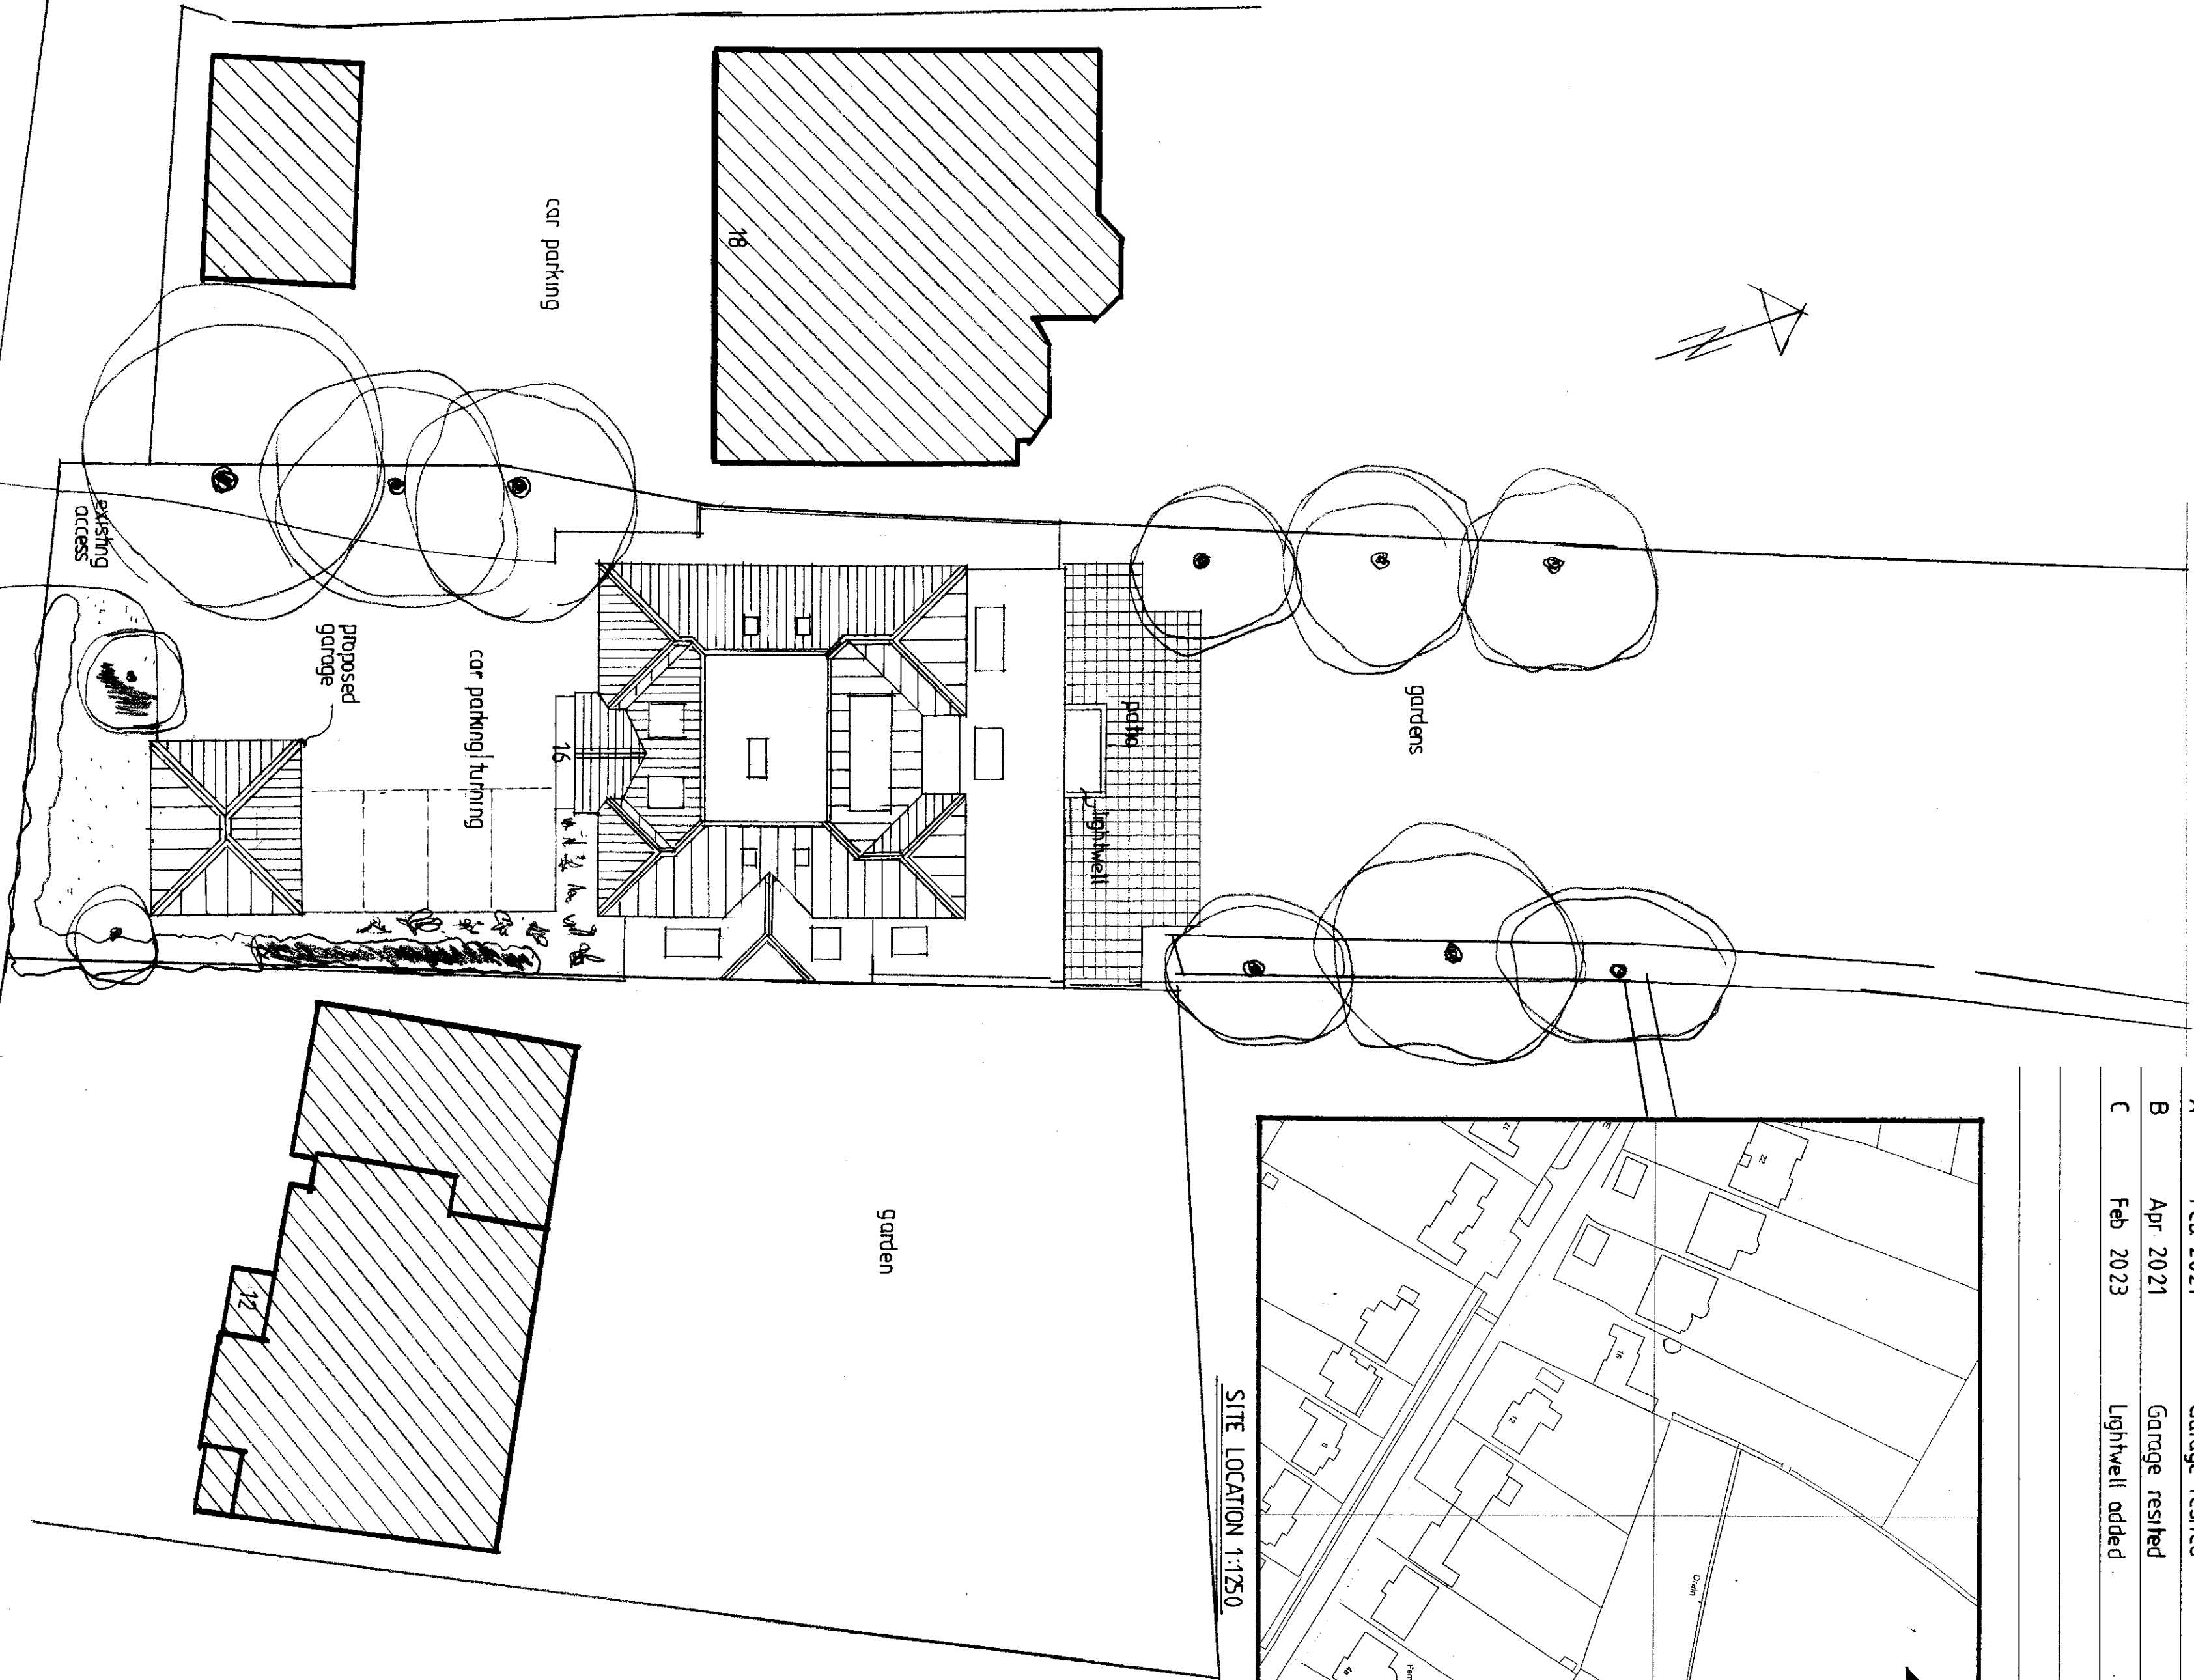

homeplans

Church Gardens, Church Hill, Harefield, Middlesex UB9 6DU

T: 01895 822488
E: patrick@homeplansharefield.com
W: www.homeplansharefield.com

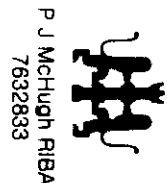

CLIENT: MR & MRS BHARDWAJ

PROJECT: 16 KEWFERRY DRIVE
NORTHWOOD

TITLE: DESIGN PROPOSAL
SITE PLANS

DATE: NOV 2020 SCALE: 1 200 AT A2

DRAWN:

DRG NO:

2125 | 3

A | B | C

SITE LAYOUT PLAN 1:200

