





FRONT VIEW




REAR VIEW

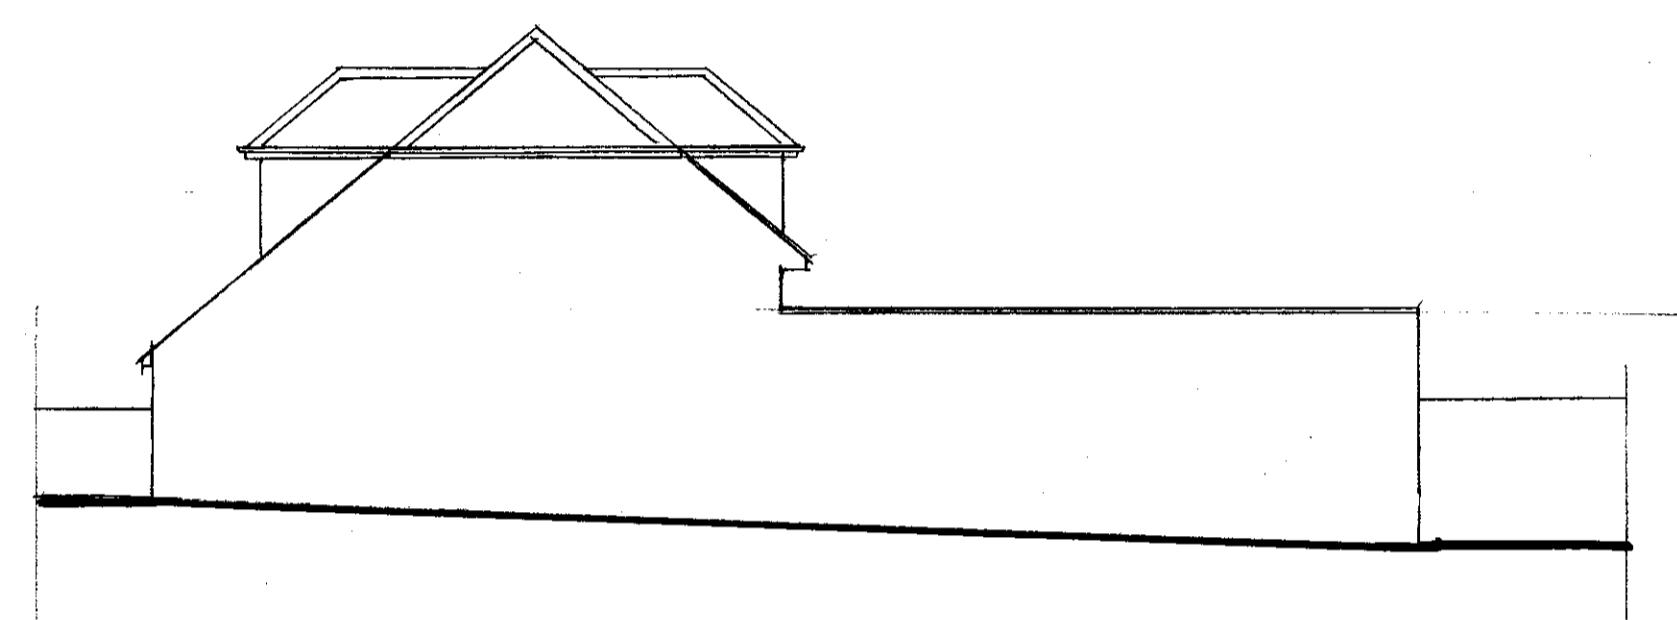


SIDE VIEW TO NO.12

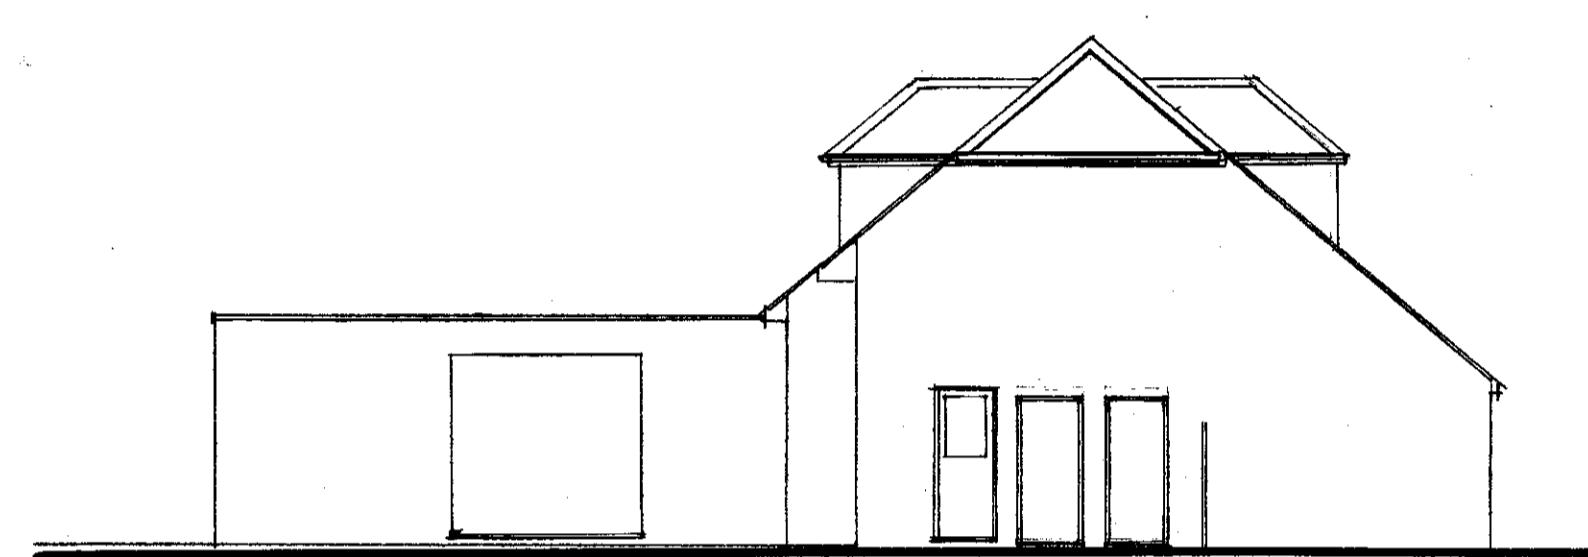


SIDE VIEW TO NO.18

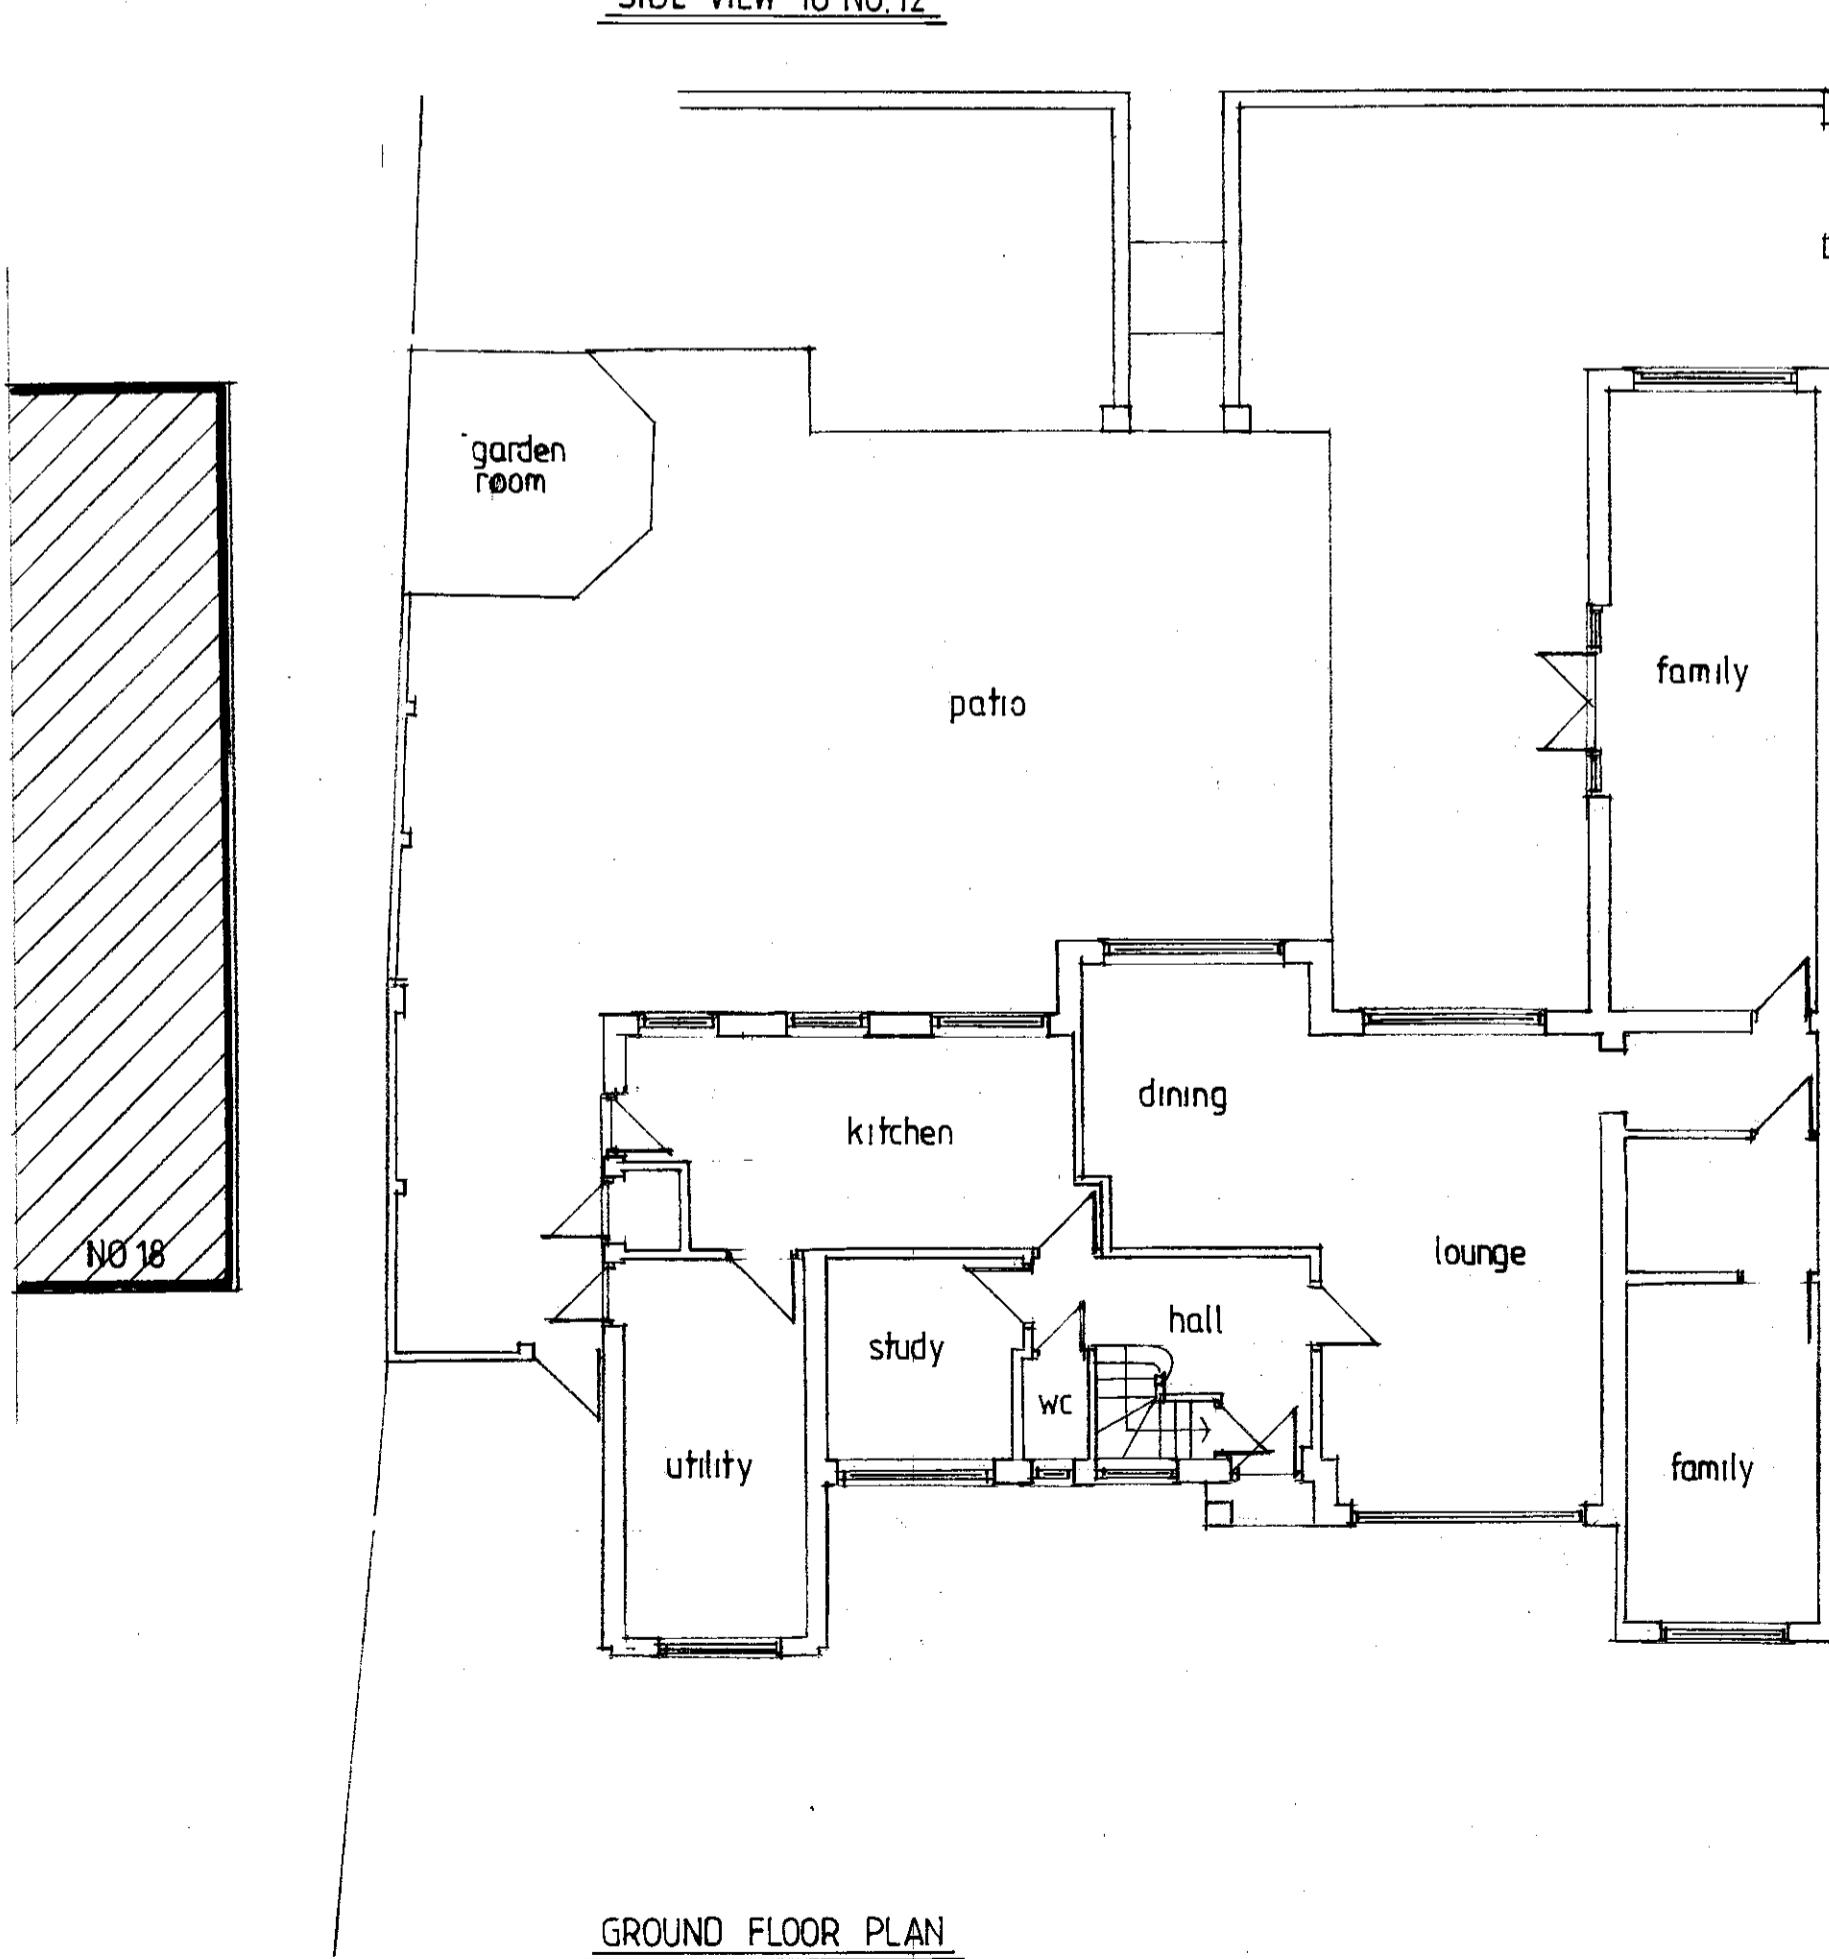

GROUND FLOOR PLAN

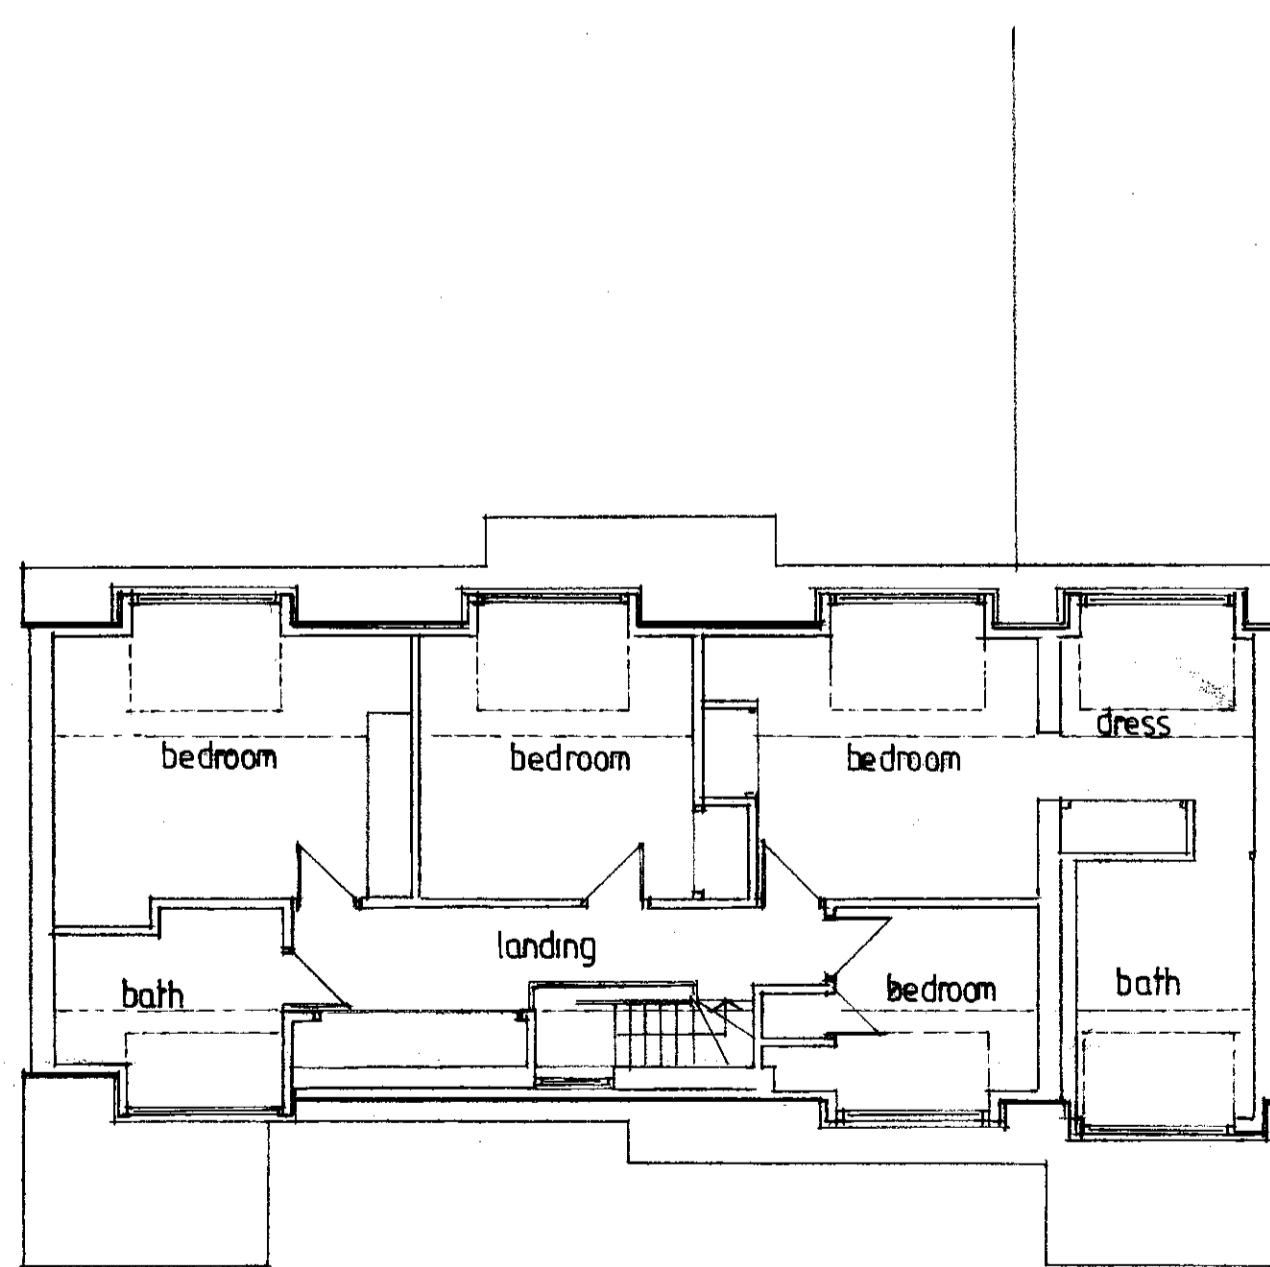

FIRST FLOOR PLAN

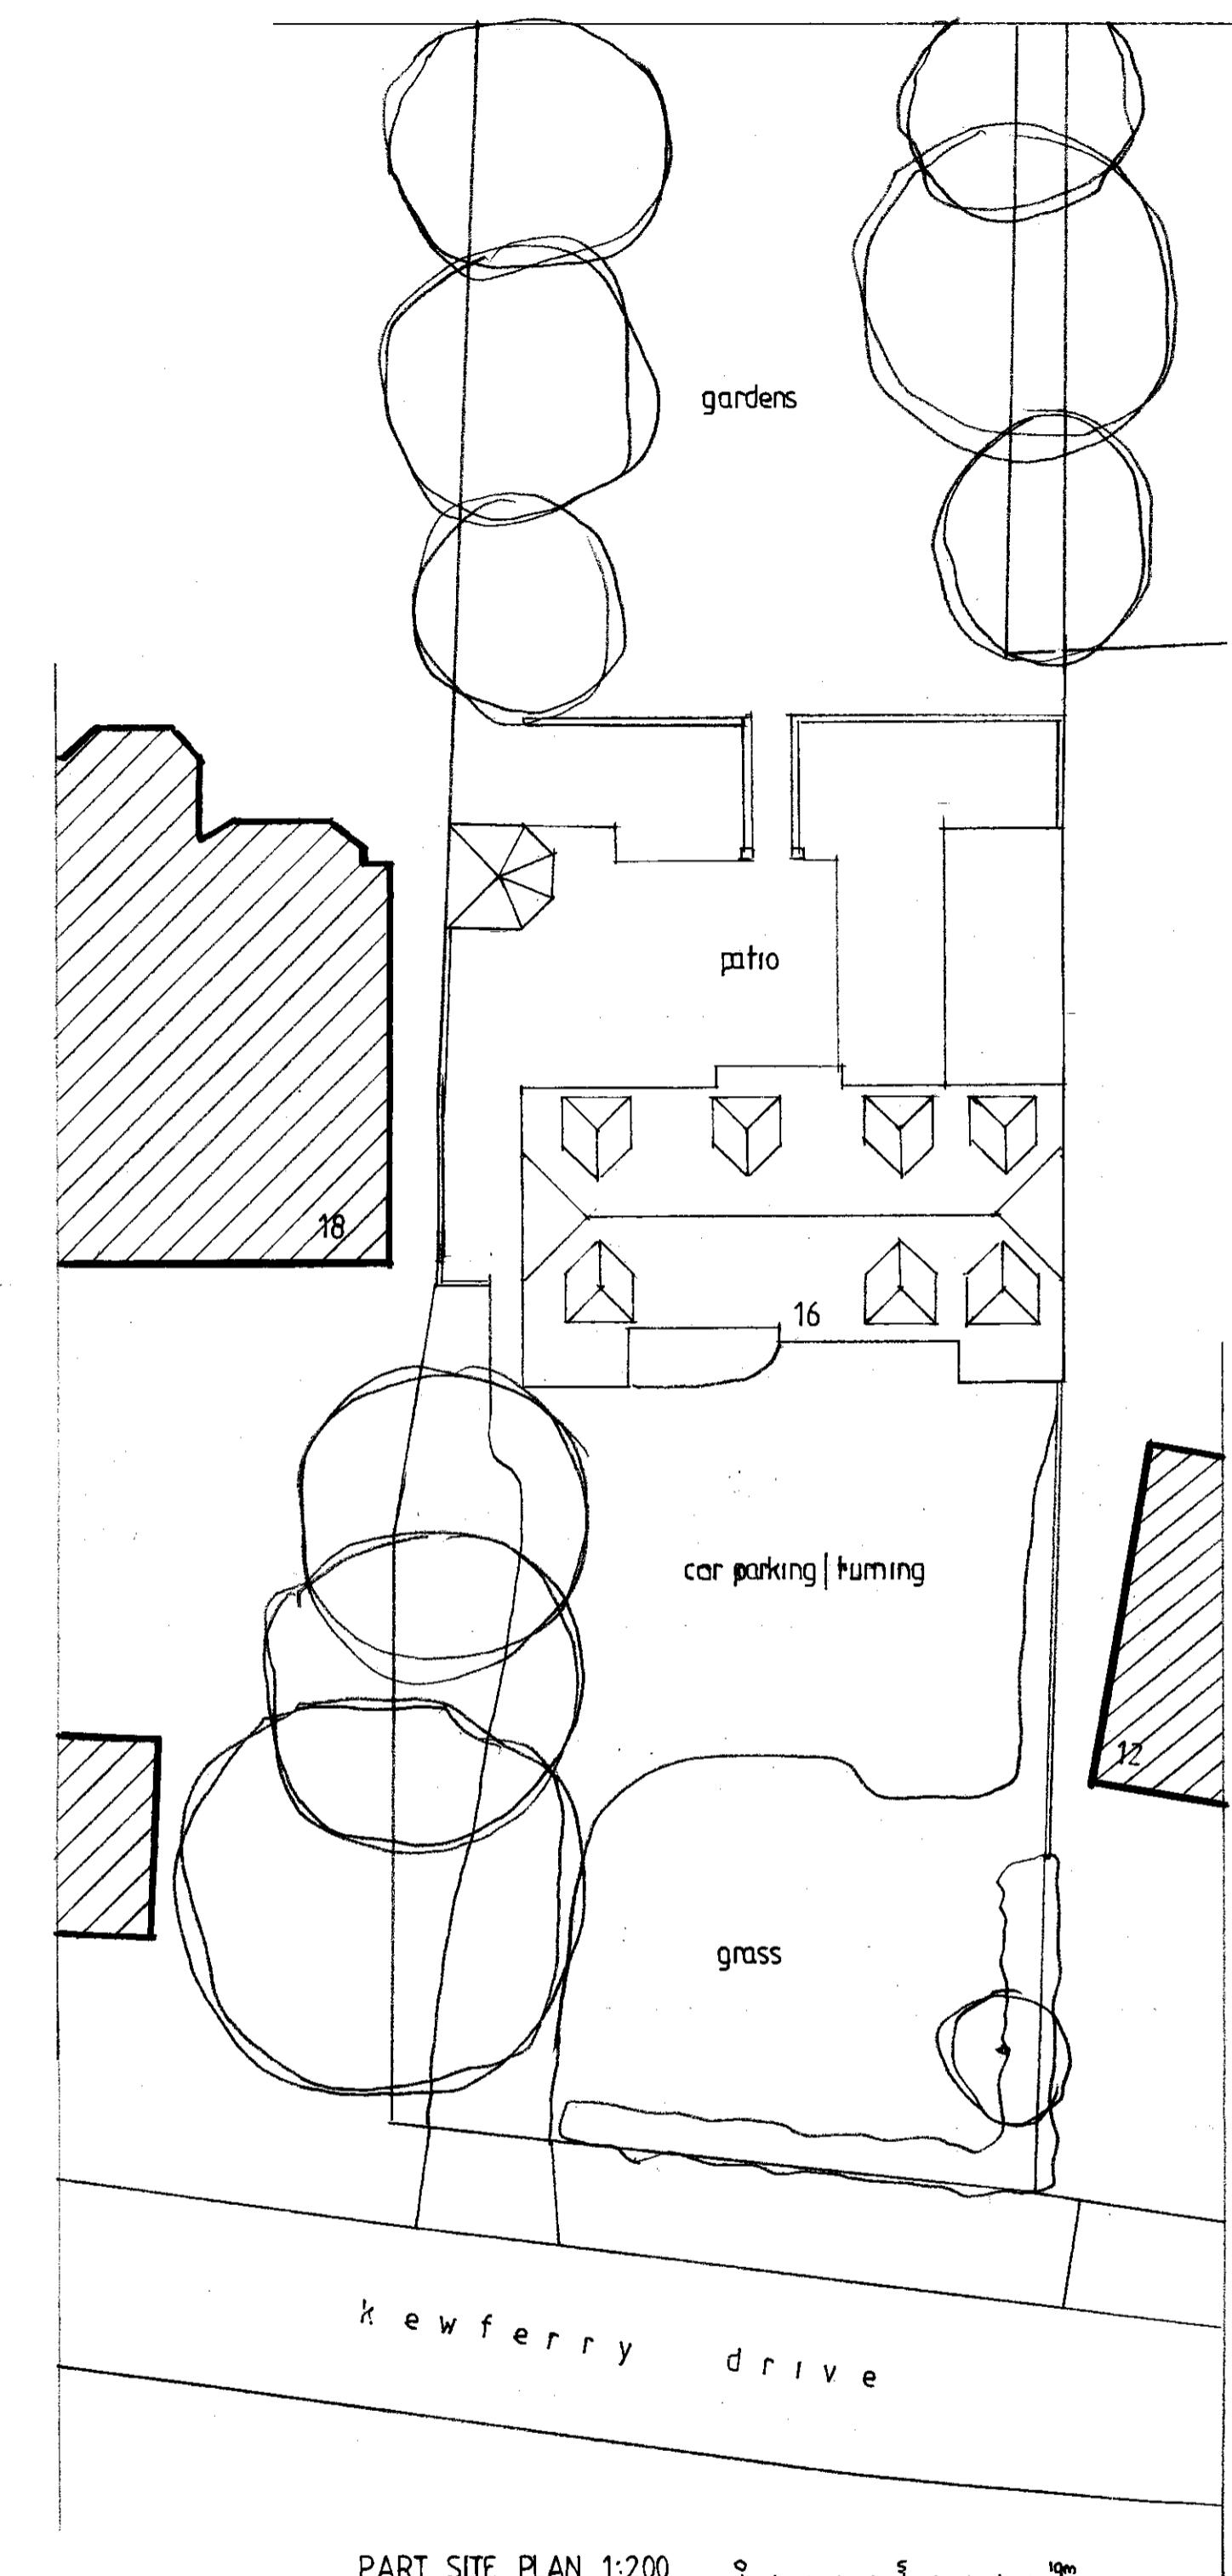

homeplans

Church Gardens, Church Hill, Harefield, Middlesex UB9 6DU

T: 01895 822488
E: patrick@homeplansharefield.com
W: www.homeplansharefield.com

P J McHugh RIBA
7632833

CLIENT: MR & MRS BHARDWAJ

PROJECT: 16 KEWFERRY DRIVE
NORTHWOOD

TITLE: EXISTING BUILDING
FLOOR PLANS & ELEVATIONS

DRG NO:
2125/1

DATE:
OCT 2020

SCALE:
1:100 | 1:200 AT A1

DRAWN:
A