



REVISION:	DATE:	NOTE:
A	Nov. 2020	Design amended
B	Sept 2022	Basement & lightwell
C	Jan 2025	Design amended



FRONT VIEW

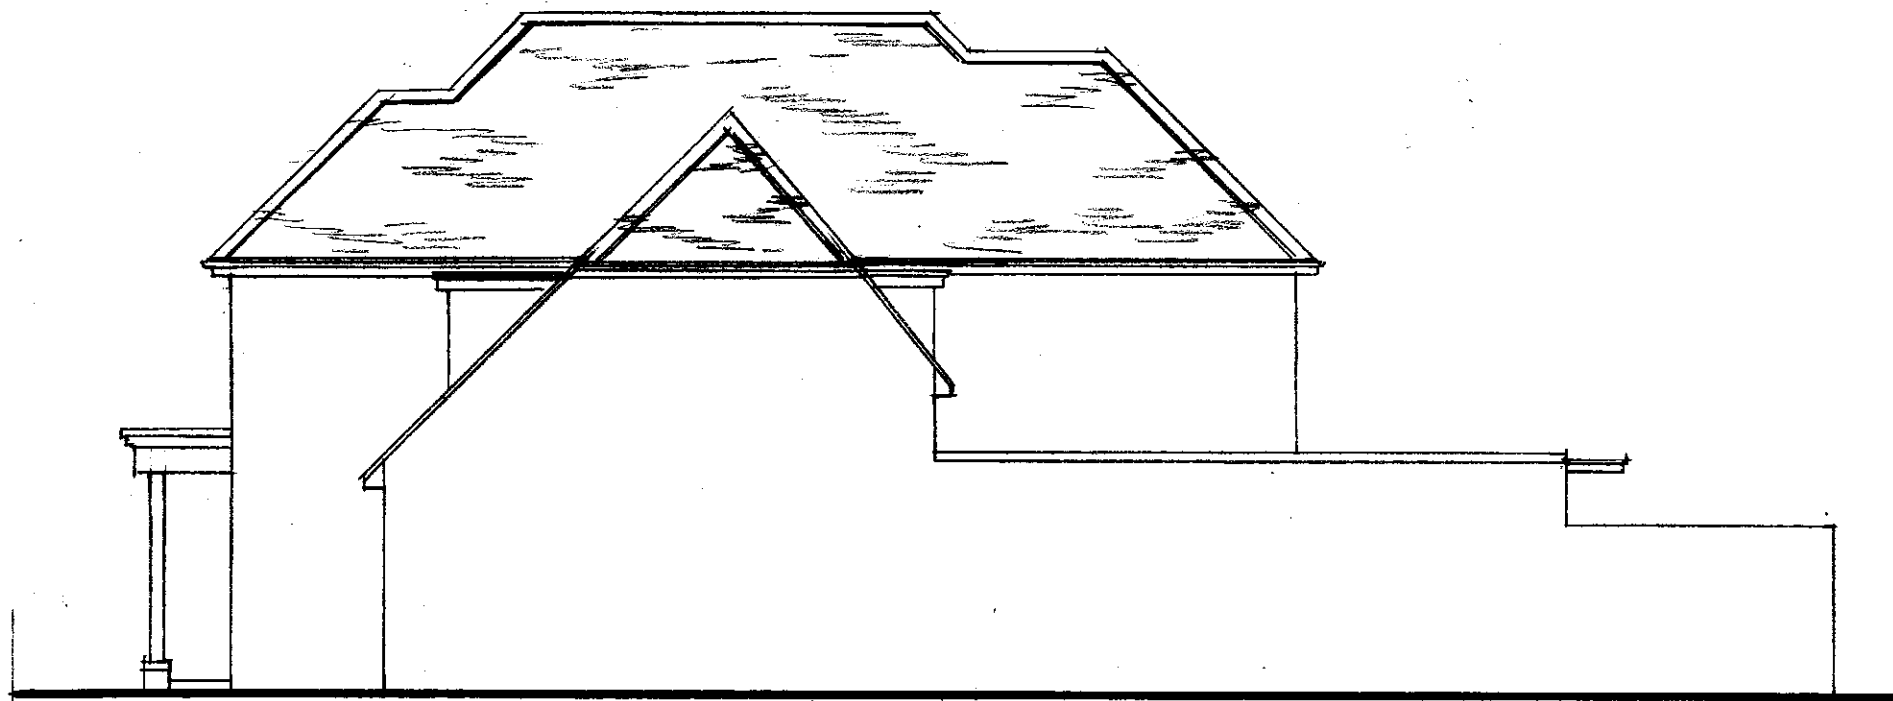


SIDE VIEW TO NO.12

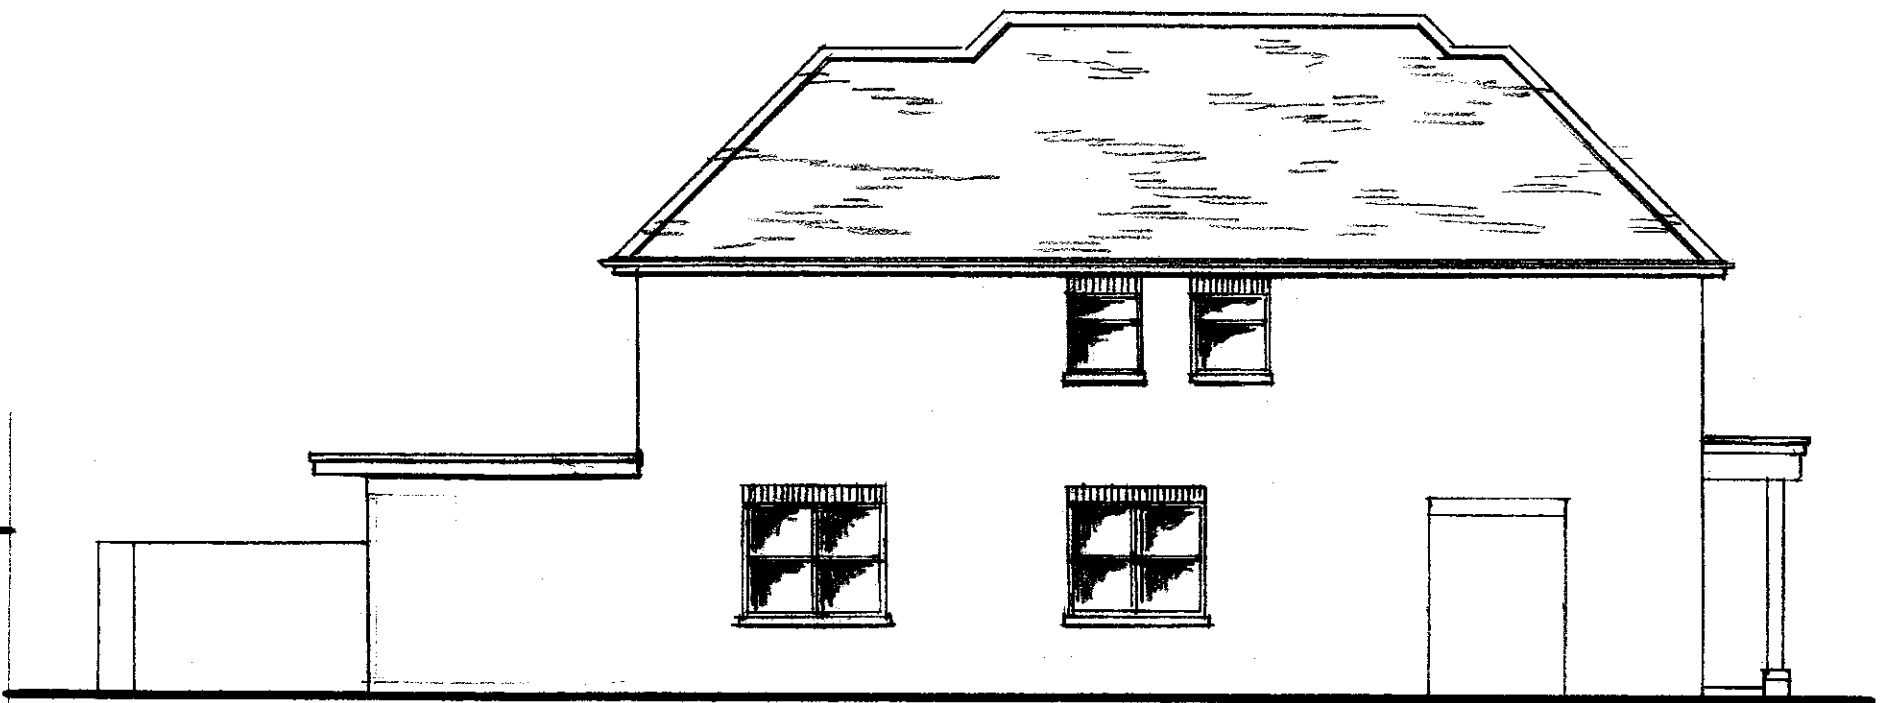


SIDE VIEW TO NO.18




REAR VIEW

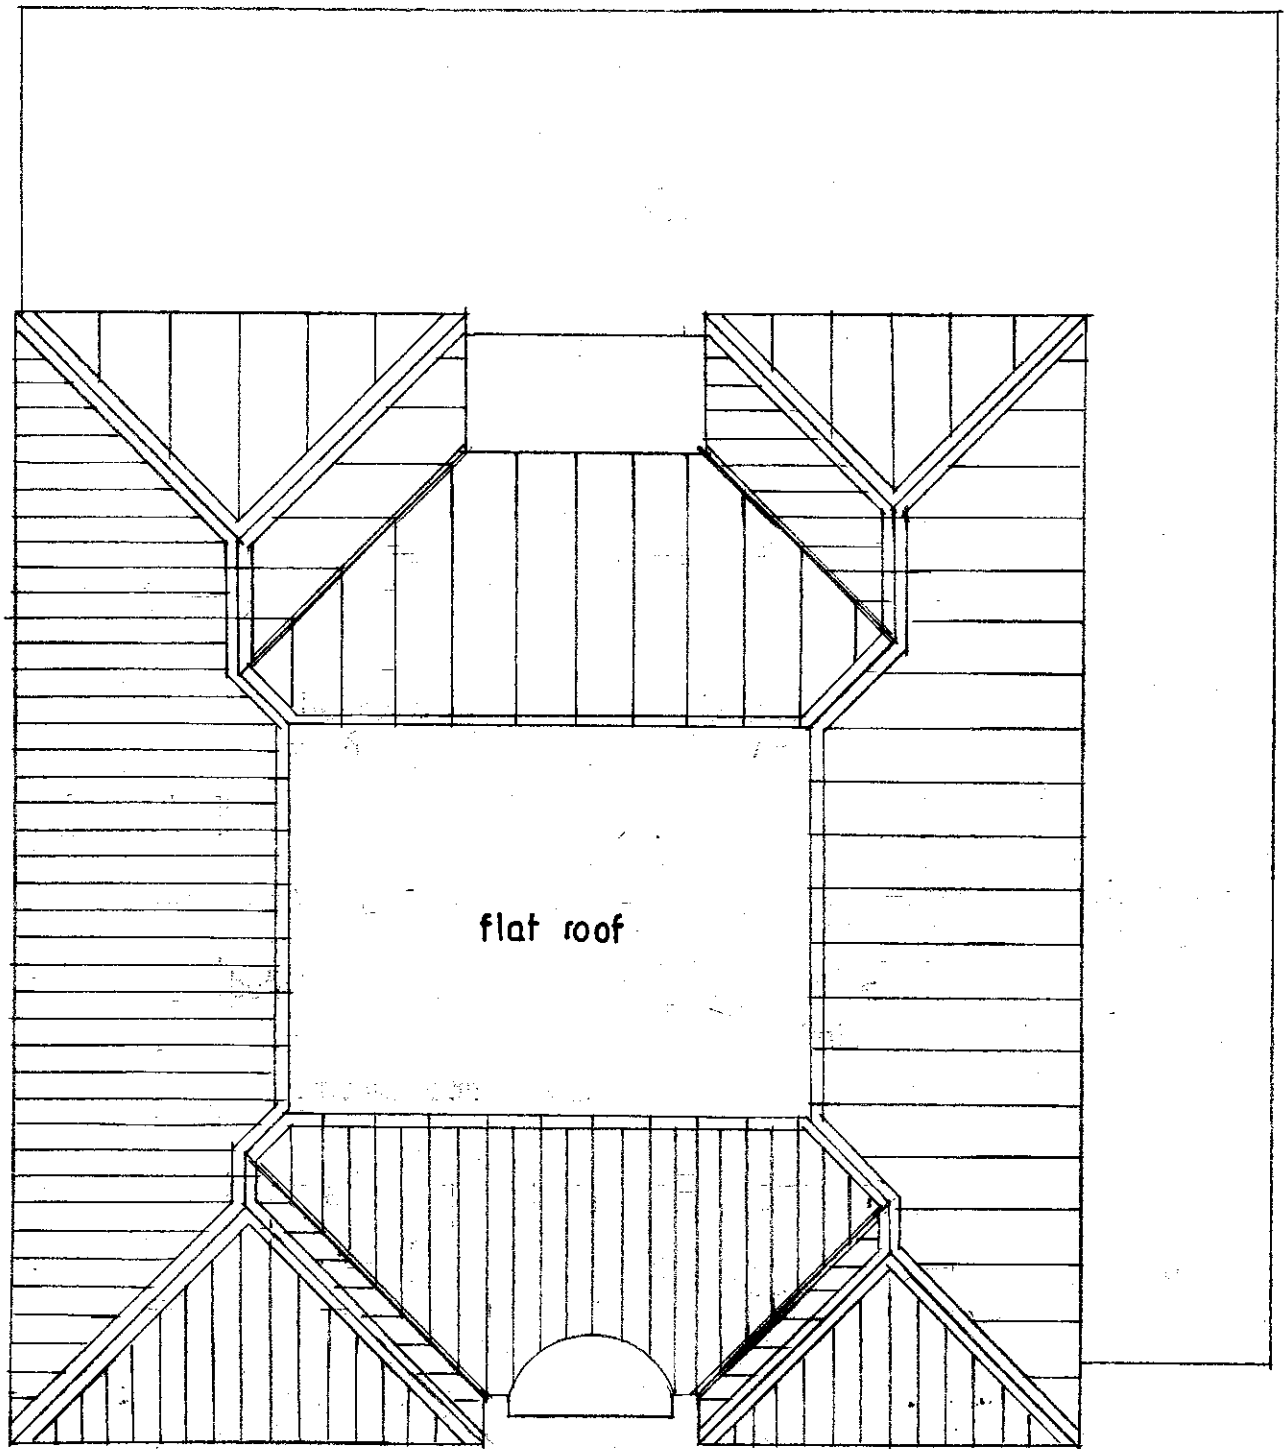

ROOF PLAN

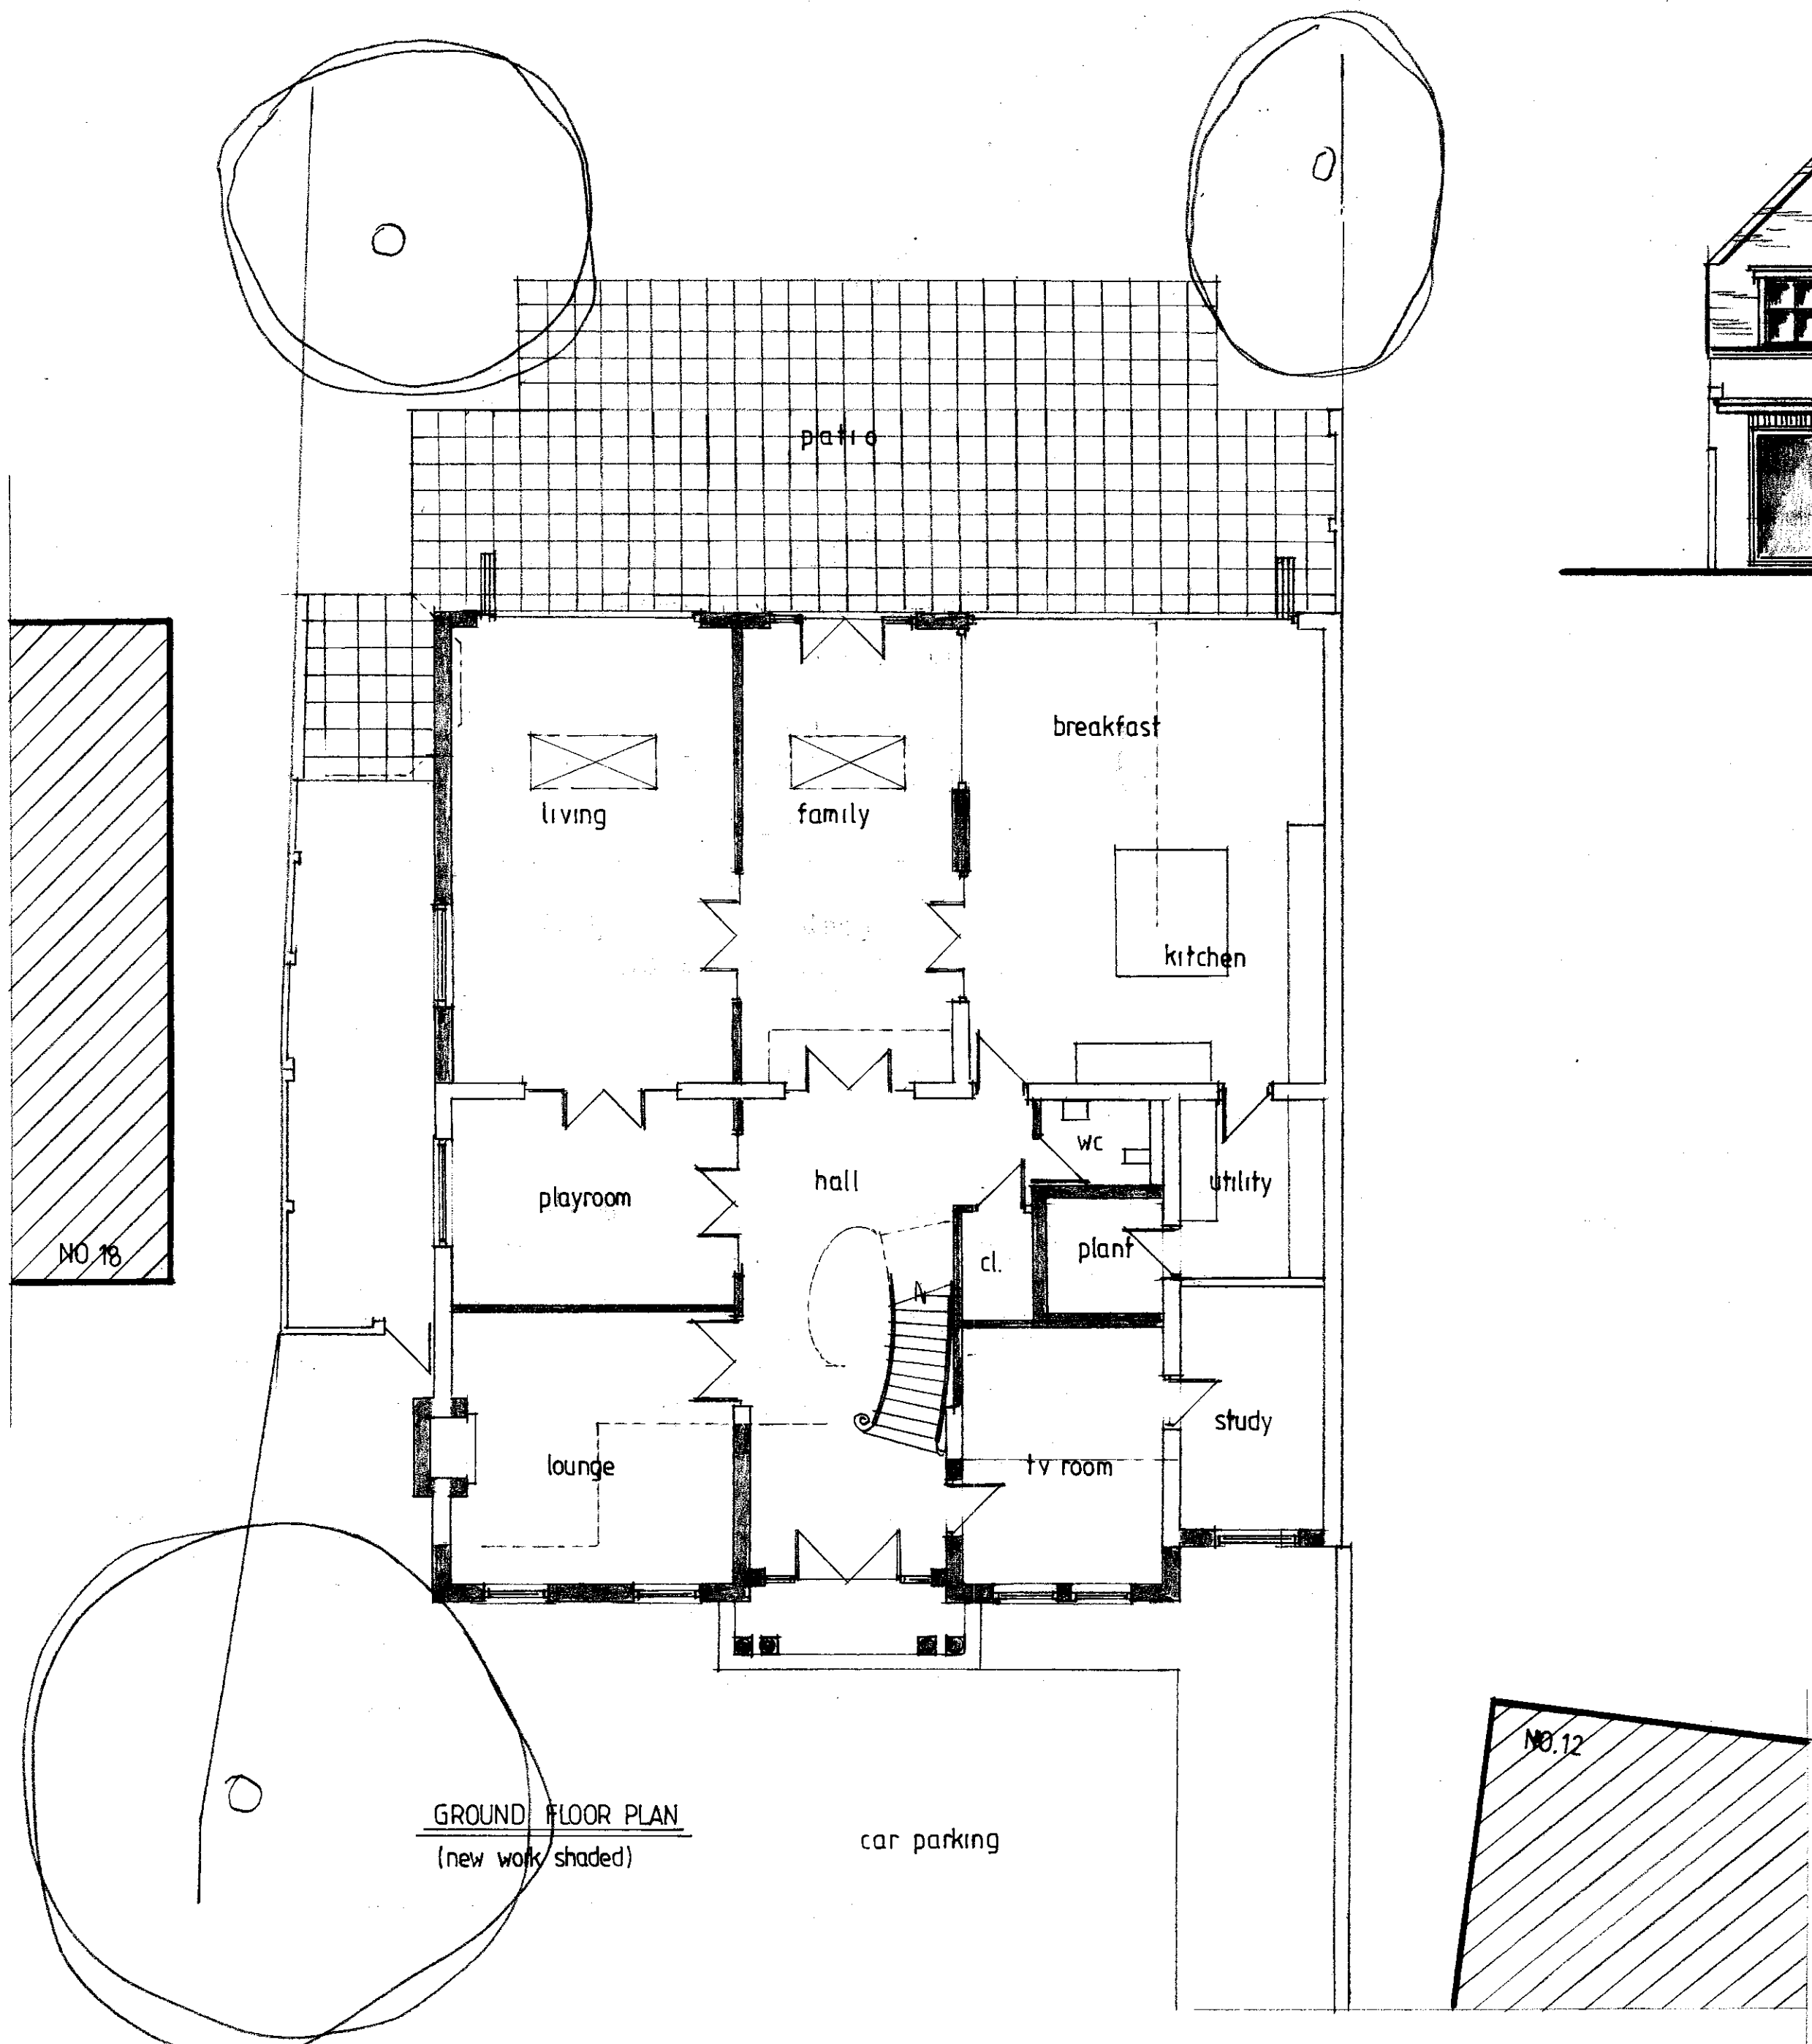

GROUND FLOOR PLAN
(new work shaded)

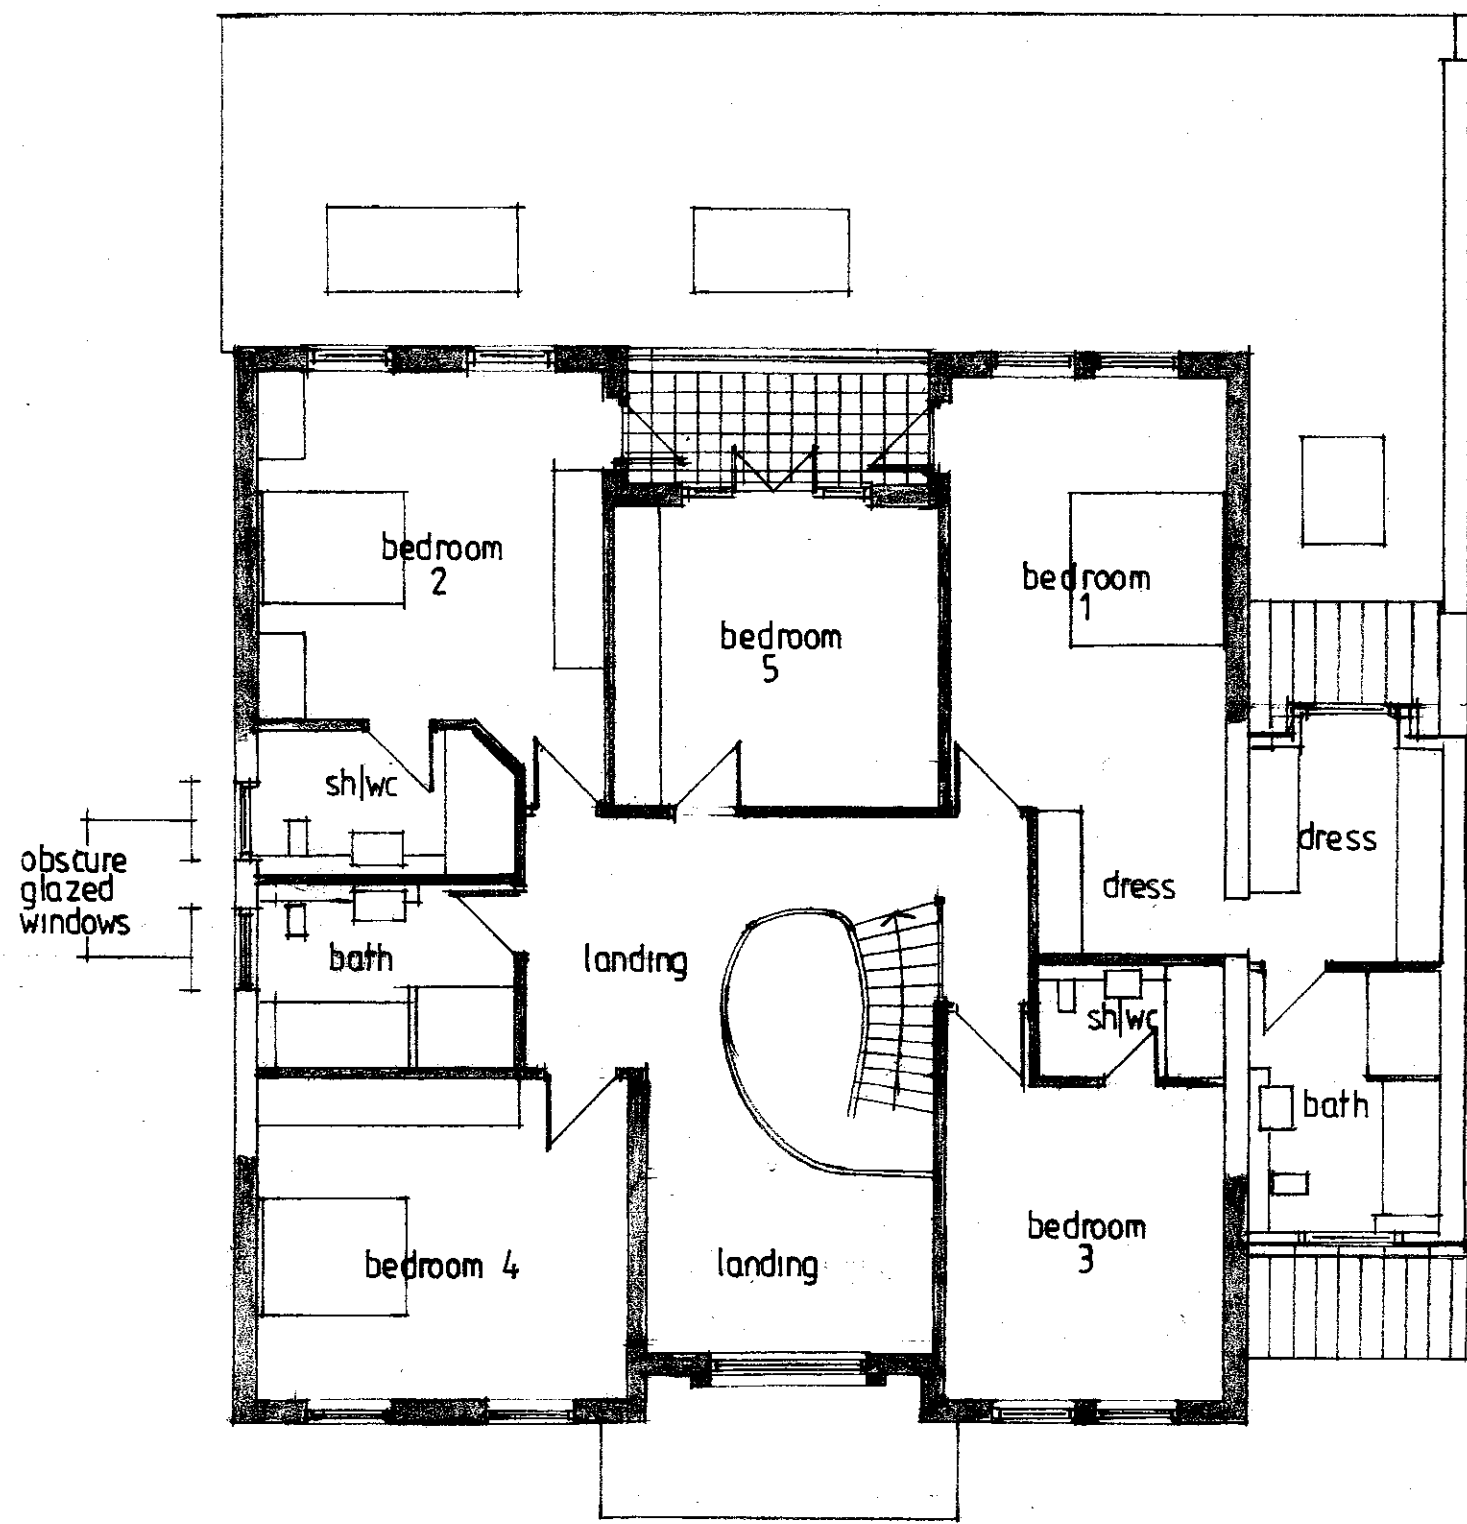

FIRST FLOOR PLAN
(new work shaded)

homeplans

Church Gardens, Church Hill, Harefield, Middlesex UB9 6DU

T: 01895 822488

E: patrick@homeplansharefield.com

W: www.homeplansharefield.com



CLIENT: MR & MRS BHARDWAJ

PROJECT: 16 KEWFERRY DRIVE
NORTHWOOD

TITLE: DESIGN PROPOSAL-EXTENSIONS
FLOOR PLANS & ELEVATIONS

DRG NO:
2125/2

DATE:
OCT. 2020

SCALE:
1:100 AT A1

DRAWN:

A B C

