


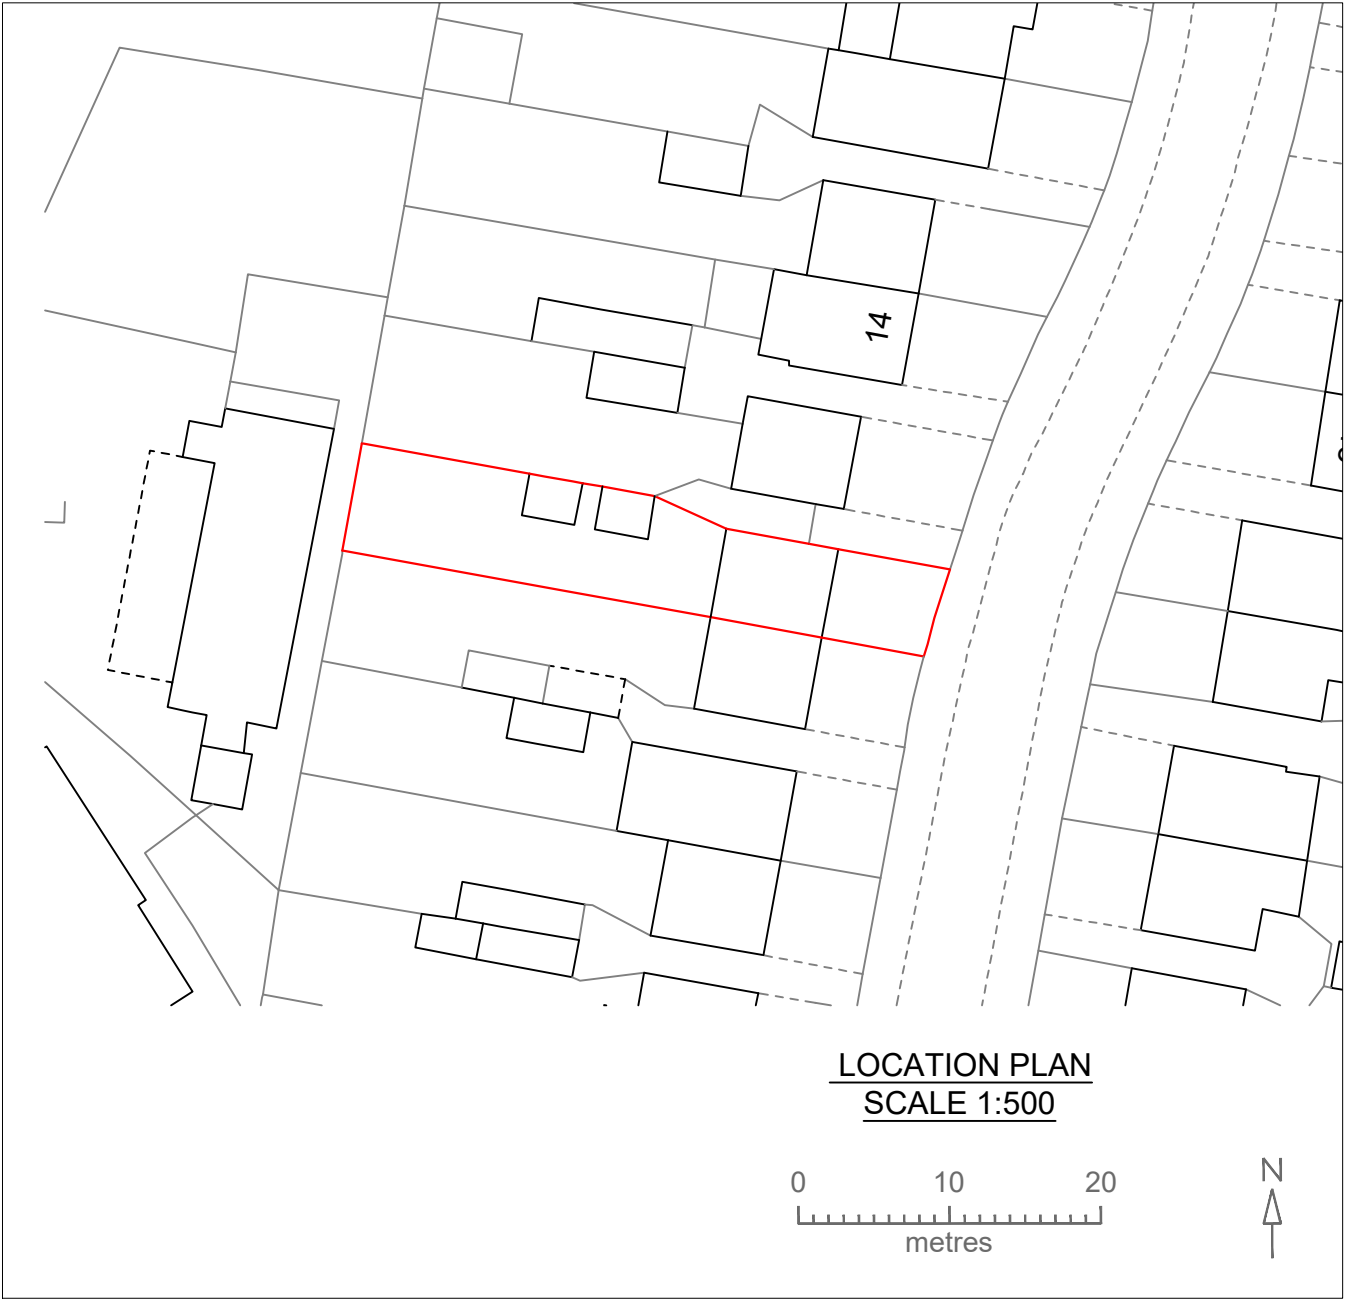

CLIENT:-
Location:-
18 BLOSSOM WAY
WEST DRAYTON
HILLINGDON
UB7 9HF

GENERAL NOTES

SDMC CONSULTANTS
ENGINEERS & DESIGNERS
Regd. Address:-21-27 Albion Road
Luton LU2 0DS
Email: info@sdmccon.co.uk
Web: www.sdmccon.co.uk
TEL : 01908489148
MOB : 07877013148

PROJECT
18 BLOSSOM WAY

TITLE:
LOCATION & SITE PLAN
DWG NO:
22.286.PL.001

REV
00

DWG BY:
NS
CHECKED BY:
RS

Paper A3
Dimension METRIC

Scale 1:100
Date: 20-09-2022

SDMC CONSULTANTS LTD.