



PP-PROPOSED FRONT ELEVATION

1 : 100

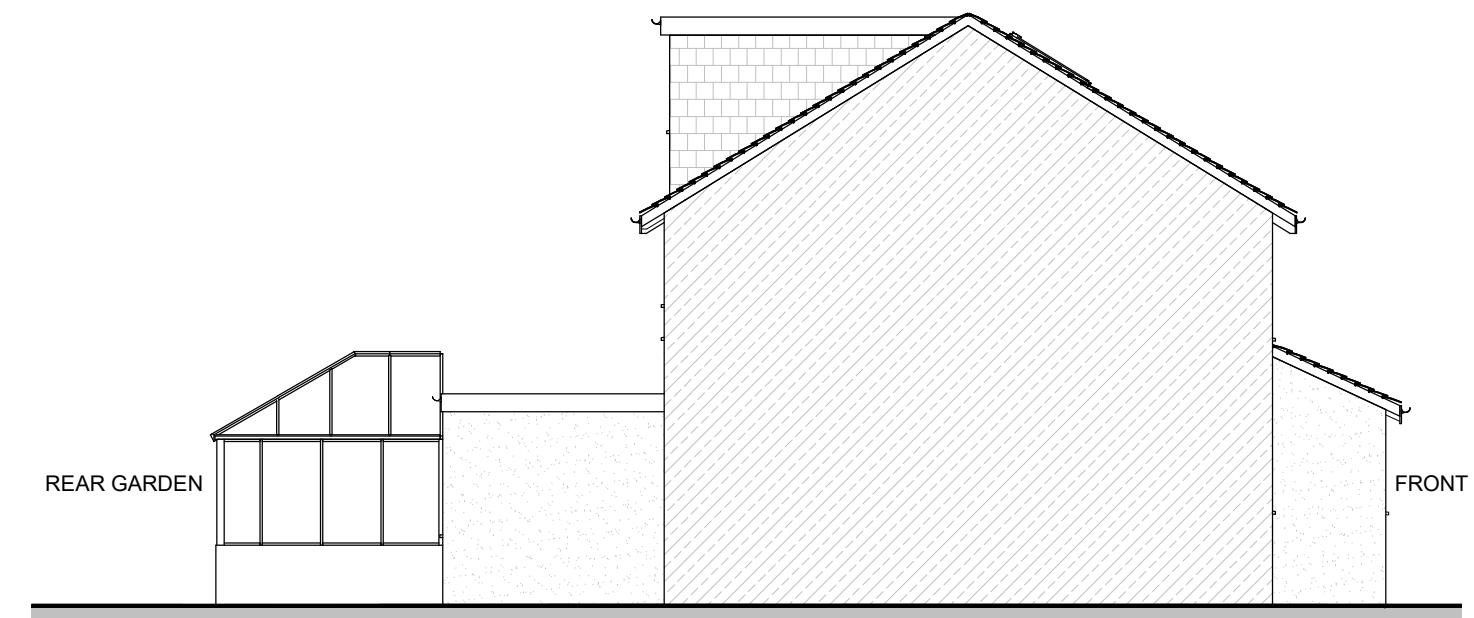


PP-PROPOSED RIGHT SIDE ELEVATION

1 : 100

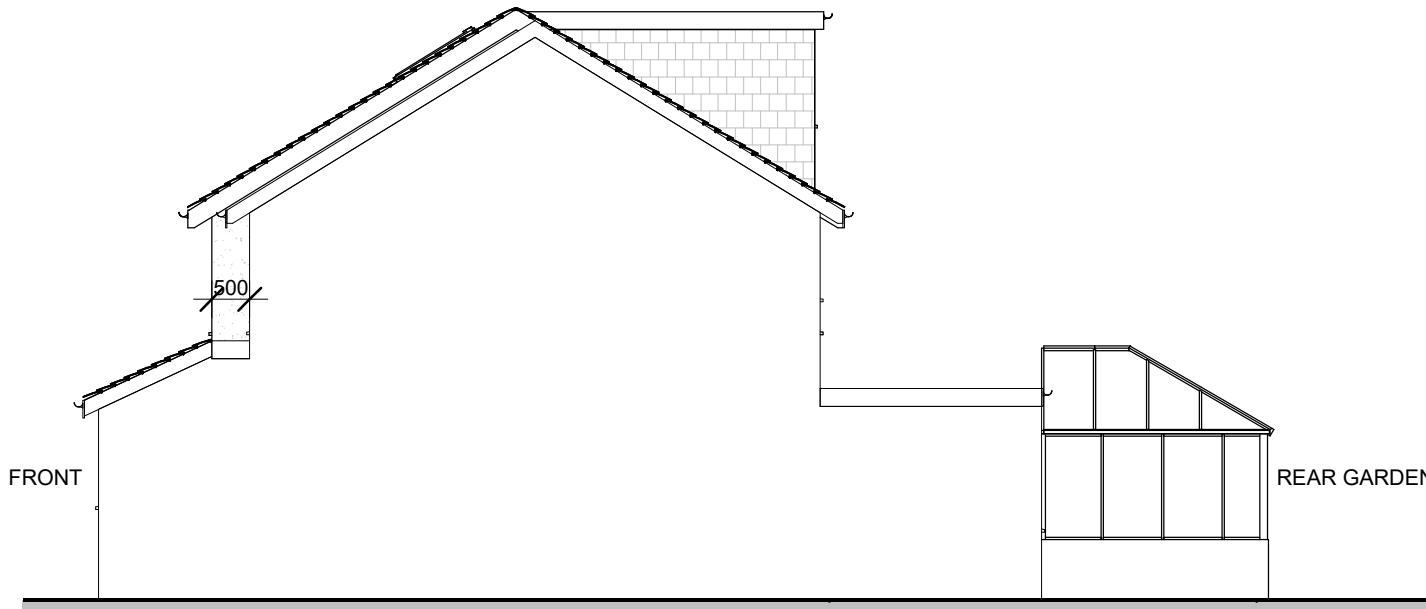

PP-PROPOSED LEFT SIDE ELEVATION

1 : 100

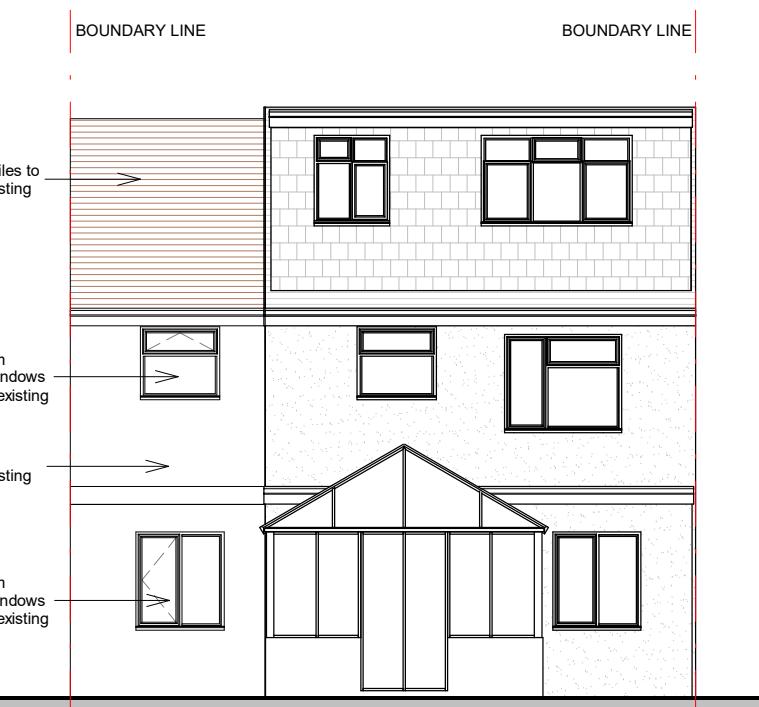

PP-PROPOSED REAR ELEVATION

1 : 100

CLIENT

ABID SHABIR

PROJECT

51 WEYMOUTH ROAD HAYES  
UB4 8NG

DRAWING TITLE

PROPOSED ELEVATIONS

THESE DRAWINGS WILL BE RECONCILED WITH UPPAL DESIGN QUOTATION. DRAWINGS TO BE READ IN CONJUNCTION WITH RELEVANT DRAWING AND SPECS. FIGURED DIMENSIONS NOT CONTRACT DIMENS. OR THE PLACEMENT OF CROPPED OR PINCHED. THIRD PARTY SUPPLIED TO TAKE OWN DUE DILIGENCE. INTERNAL LAYOUTS ARE TO BE FINALIZED WITH PROJECT MANAGER ON SITE. THE PROJECT MANAGER WILL MAKE HIS OWN INITIAL ASSESSMENT OF DRAWINGS AND WILL NEED TO CONTACT US FOR ANY AMENDMENTS OR ALTERATIONS TO DRAWINGS IF REQUIRED AFTER HIS OWN ON SITE INVESTIGATION PRIOR TO COMMENCEMENT OF ANY BUILDING WORKS. DESIGN TEAM ACCEPT NO LIABILITY WHATSOEVER IF ANY ISSUES IN PROPOSED DESIGN NOT RAISED BY THE PROJECT MANAGER BEFORE COMMENCEMENT OF BUILDING WORKS. THE PROJECT MANAGER TO ORDER ALL STEEL WORKS AFTER SEEKING THE APPROVAL OF BUILDING CONTROL OFFICER. IN THE EVENT THAT A CONTRACTOR OTHER THAN UPPAL DESIGN IS APPOINTED TO EXECUTE THE WORKS, UPPAL DESIGN ACCEPT NO LIABILITY WHATSOEVER FOR THE SPECIFICATION, CALCULATION OR OTHER STRUCTURAL OR NON-STRUCTURAL INFORMATION AS IT SO EXISTS PERTAINING TO THE PROPOSED WORKS CONTAIN HEREWIT.

DRAWING NO.

PP-11

REV.

DATE

14-06-23

DRAWN

FU 1 : 100 @ A3

SCALE

0m 2m 4m 6m 8m 10m  
Meters @ 1:100 @ A3

REV DATE NOTES