




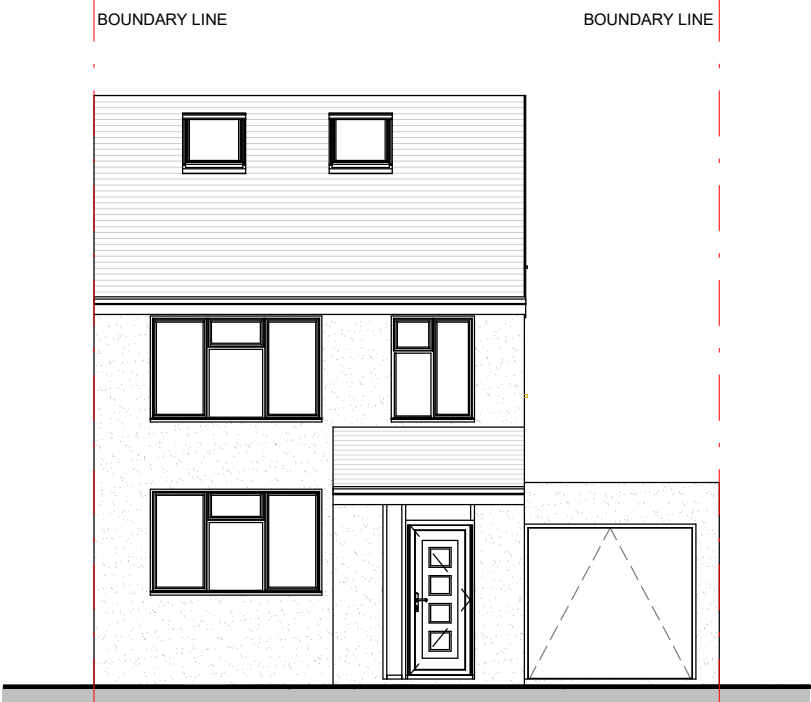


PP-EXISTING FRONT ELEVATION  
1 : 100

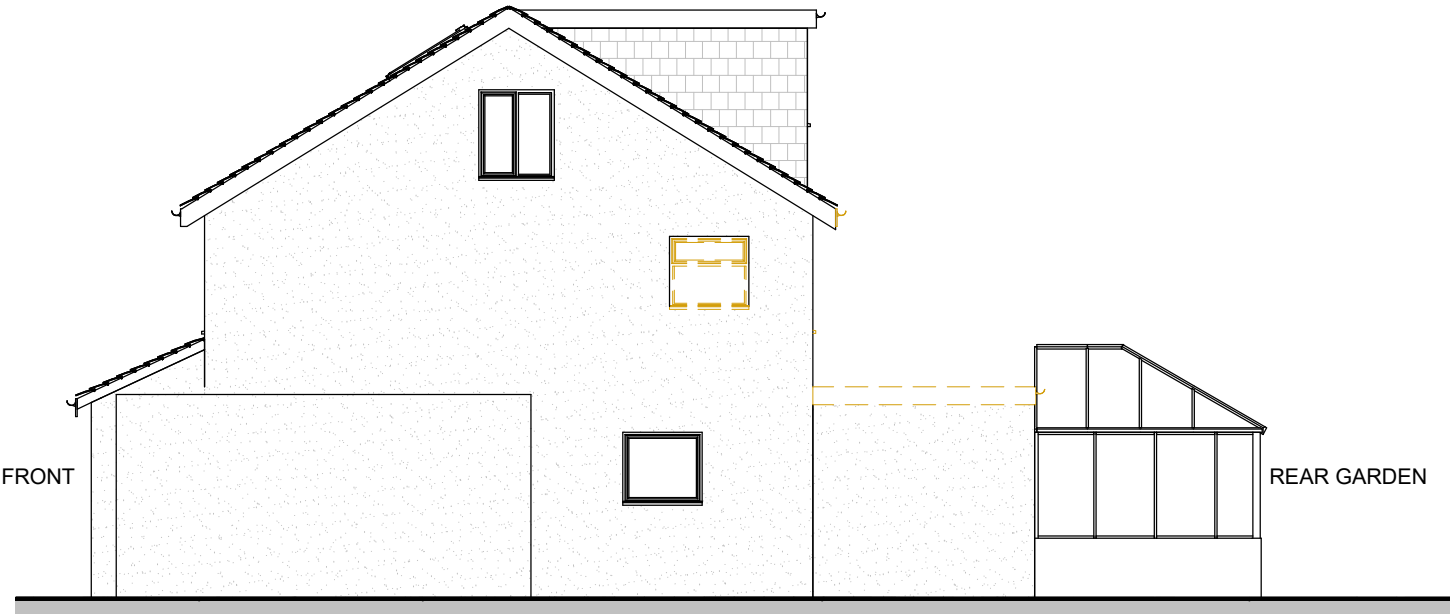

PP-EXISTING LEFT SIDE ELEVATION  
1 : 100

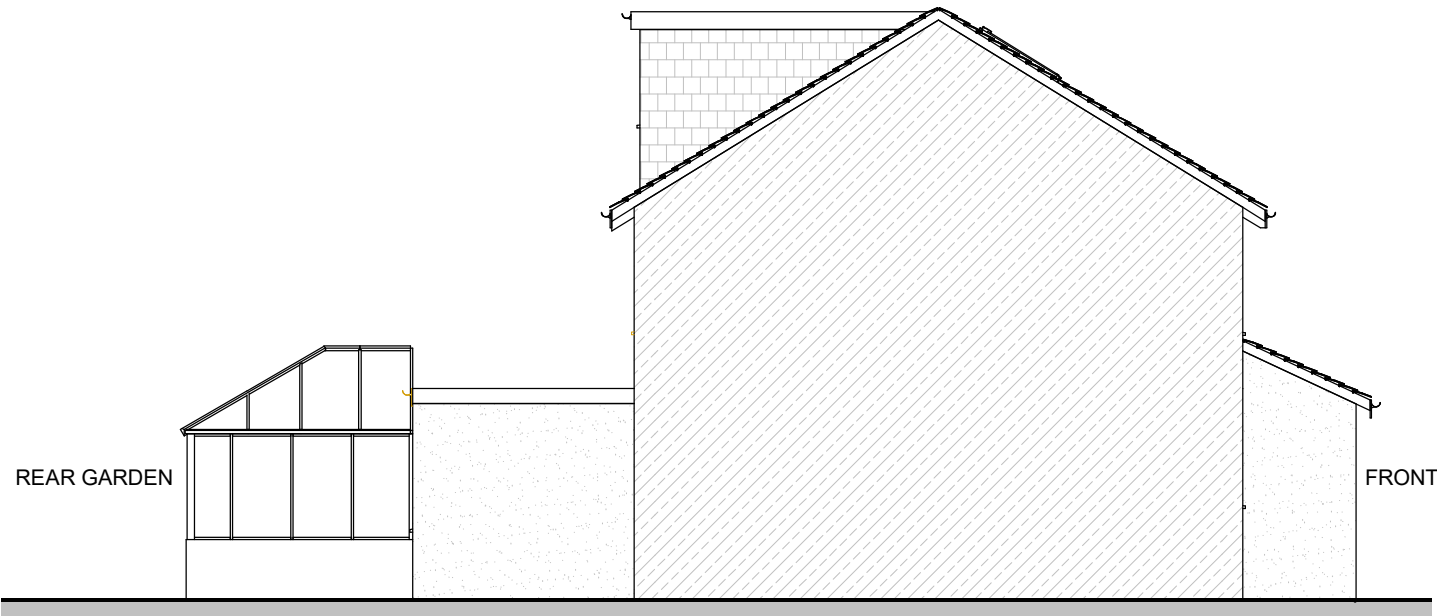

PP-EXISTING RIGHT SIDE ELEVATION  
1 : 100

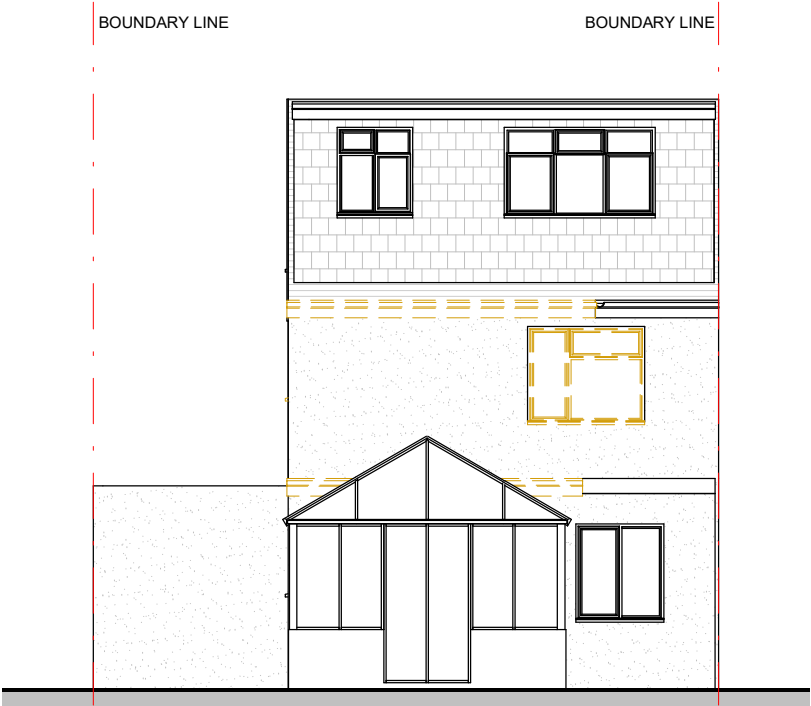

PP-EXISTING REAR ELEVATION  
1 : 100

| REV | DATE | NOTES |
|-----|------|-------|
|     |      |       |

CLIENT  
**ABID SHABIR**

THESE DRAWINGS WILL BE RECONCILED WITH UPPAL DESIGN QUOTATION. DRAWINGS TO BE READ IN CONJUNCTION WITH RELEVANT DRAWING AND SPECS. FIGURED DIMENSIONS FOR PLANNING AND BUILDING CONTROL APPROVALS ONLY. DIMENSIONS SHOULD NOT BE RELIED UPON FOR THE PURPOSES OF ORDERING MATERIALS OR PLACING SUB-CONTRACT ORDERS, OR THE PLACEMENT OF ORDERS WITH THIRD PARTIES. THIRD PARTY SUPPLIERS TO TAKE THEIR OWN SITE MEASUREMENTS. INTERNAL LAYOUTS ARE TO BE FINALIZED WITH PROJECT MANAGER ON SITE. THE PROJECT MANAGER WILL MAKE HIS OWN INITIAL ASSESSMENT OF DRAWINGS AND WILL NEED TO CONTACT US FOR ANY AMENDMENTS OR ALTERATIONS TO DRAWINGS IF REQUIRED AFTER HIS OWN ON-SITE INVESTIGATION PRIOR TO COMMENCEMENT OF ANY BUILDING WORKS. DESIGN TEAM ACCEPT NO LIABILITY WHATSOEVER IF ANY ISSUES IN PROPOSED DESIGN NOT RAISED BY THE PROJECT MANAGER BEFORE COMMENCEMENT OF BUILDING WORKS. THE PROJECT MANAGER TO ORDER ALL STEEL WORKS AFTER SEEKING THE APPROVAL OF BUILDING CONTROL OFFICER. IN THE EVENT THAT A CONTRACTOR OTHER THAN UPPAL DESIGN IS APPOINTED TO EXECUTE THE WORKS, UPPAL DESIGN ACCEPT NO LIABILITY WHATSOEVER FOR THE SPECIFICATION, CALCULATION OR OTHER STRUCTURAL OR NON-STRUCTURAL INFORMATION AS IT SO EXISTS PERTAINING TO THE PROPOSED WORKS CONTAIN HEREWITH.

PROJECT  
**51 WEYMOUTH ROAD HAYES UB4 8NG**

DRAWING NO. **PP-05**

DATE **24-06-23**

DRAWN **FU**

SCALE **1 : 100@A3**

DRAWING TITLE  
**EXISTIN ELEVATIONS**

0m 2m 4m 6m 8m 10m

Meters @ 1:100 @ A3

  
1 London Road Slough SL3 7RD  
Tel: +44-3301332883  
Email: [uppaldb@gmail.com](mailto:uppaldb@gmail.com)  
Web: [www.uppaldb.co.uk](http://www.uppaldb.co.uk)