




PP-PROPOSED FRONT ELEVATION
1 : 100

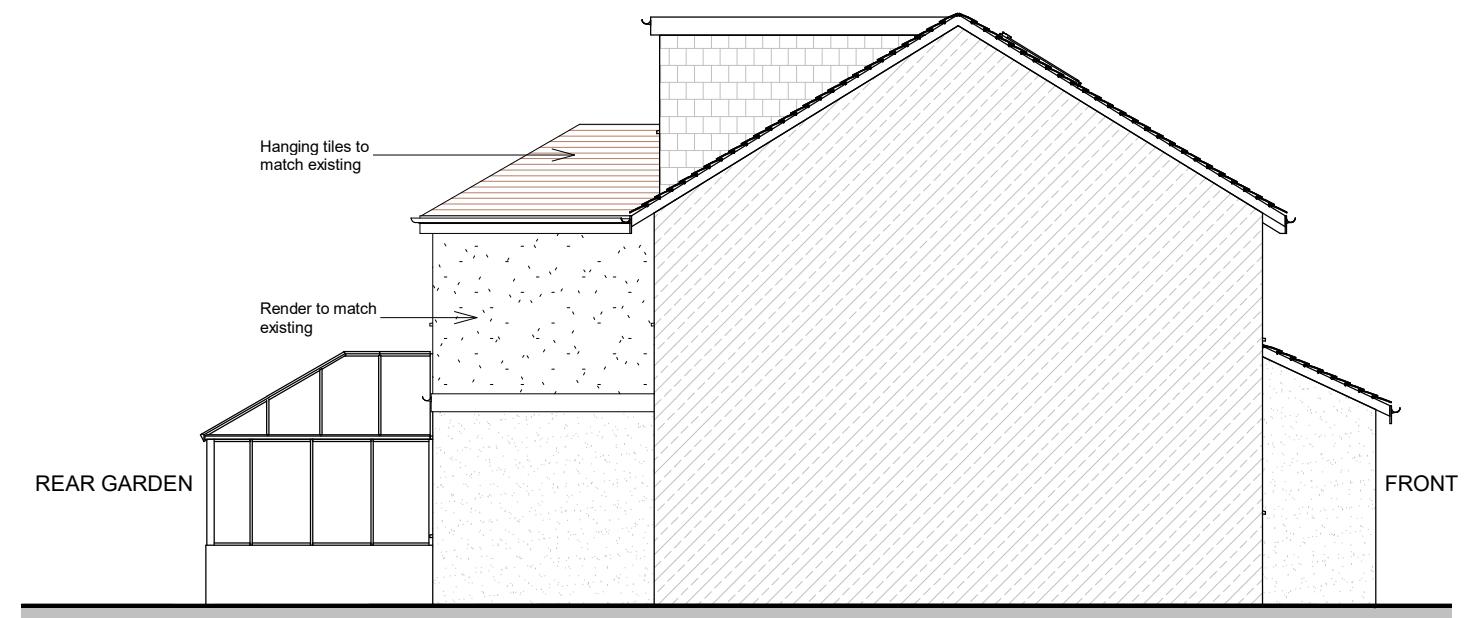

PP-PROPOSED RIGHT SIDE ELEVATION
1 : 100

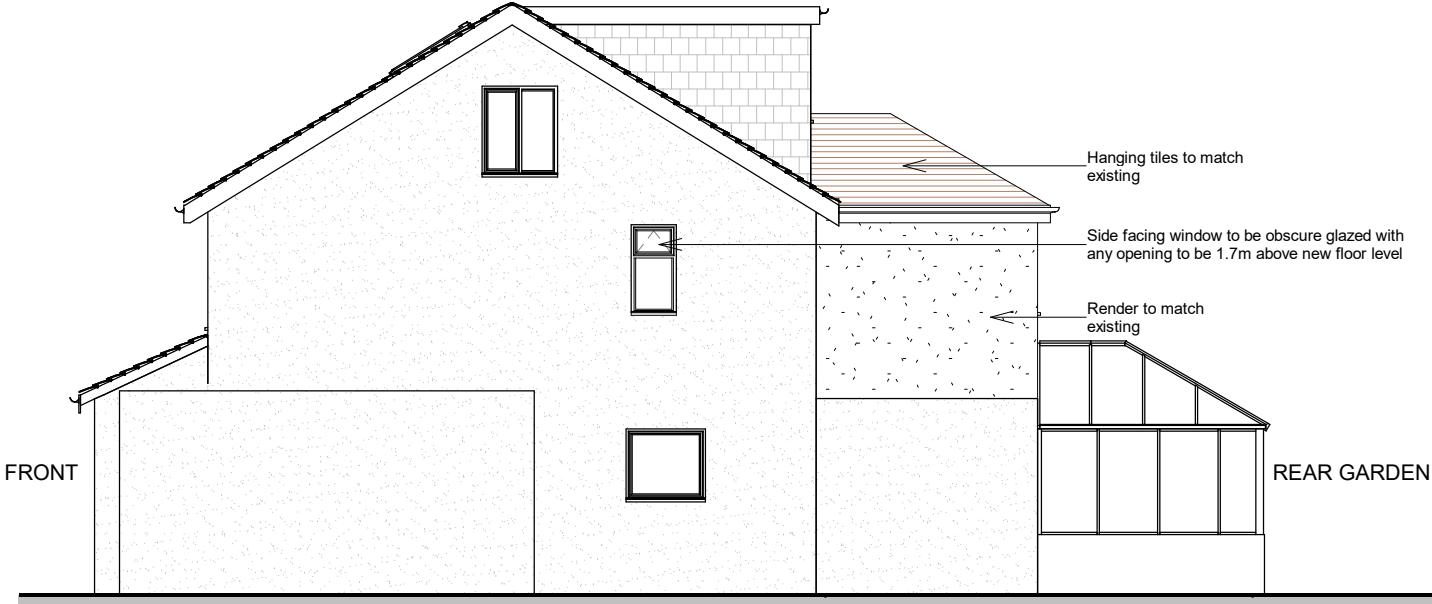

PP-PROPOSED LEFT SIDE ELEVATION
1 : 100

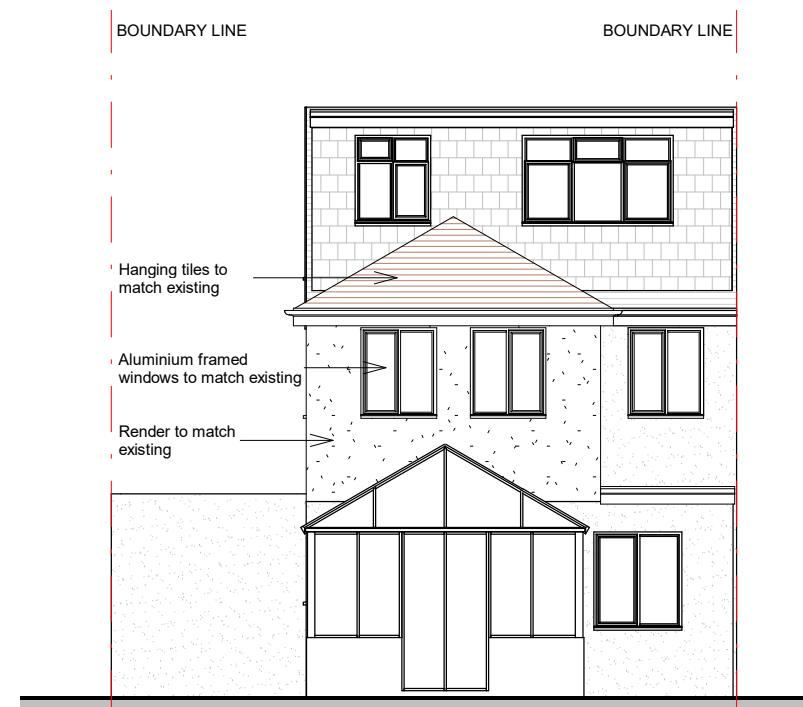

PP-PROPOSED REAR ELEVATION
1 : 100

CLIENT
ABID SHABIR

THESE DRAWINGS WILL BE RECONCILED WITH UPPAL DESIGN QUOTATION. DRAWINGS TO BE READ IN CONJUNCTION WITH RELEVANT DRAWING AND SPECS. FIGURED DIMENSIONS REFER TO EXTERIOR DIMENSIONS ONLY. DIMENSIONS ARE FOR THE PURPOSES OF CONTRACTORS MATERIALS OR CONTRACTORS CONTRACT DRAWINGS. ON THE PLACEMENT OF DRAWINGS, THE PROJECT MANAGER IS ADVISED THAT THIRD PARTY SUPPLIED TO TAKE THEIR OWN SITE ASSESSMENT. INTERNAL LAYOUTS ARE TO BE FINALIZED WITH PROJECT MANAGER ON SITE. THE PROJECT MANAGER WILL MAKE HIS OWN INITIAL ASSESSMENT OF DRAWINGS AND WILL NEED TO CONTACT US FOR ANY AMENDMENTS OR ALTERATIONS TO DRAWINGS IF REQUIRED AFTER HIS OWN ON SITE INVESTIGATION PRIOR TO COMMENCEMENT OF ANY BUILDING WORKS. DESIGN TEAM ACCEPT NO LIABILITY WHATSOEVER IF ANY ISSUES IN PROPOSED DESIGN NOT RAISED BY THE PROJECT MANAGER BEFORE COMMENCEMENT OF BUILDING WORKS. THE PROJECT MANAGER TO ORDER ALL STEEL WORKS AFTER SEEKING THE APPROVAL OF BUILDING CONTROL OFFICER. IN THE EVENT THAT A CONTRACTOR OTHER THAN UPPAL DESIGN IS APPOINTED TO EXECUTE THE WORKS, UPPAL DESIGN ACCEPT NO LIABILITY WHATSOEVER FOR THE SPECIFICATION, CALCULATION OR OTHER STRUCTURAL OR NON-STRUCTURAL INFORMATION AS IT SO EXISTS PERTAINING TO THE PROPOSED WORKS CONTAIN HERWITH.

PROJECT
51 WEYMOUTH ROAD HAYES UB4
8NG
DRAWING NO.
PP-11
REV.
DATE
24-06-23
DRAWN
FU
SCALE
1 : 100 @ A3

DRAWING TITLE
PROPOSED ELEVATIONS
0m 2m 4m 6m 8m 10m
Meters @ 1:100 @ A3

 **Uppal Design**
1 London Road Slough SL3 7RD
Tel: +44-3301332883
Email: uppaldb@gmail.com
Web: www.uppaldb.co.uk