





FRONT ELEVATION - 1:100

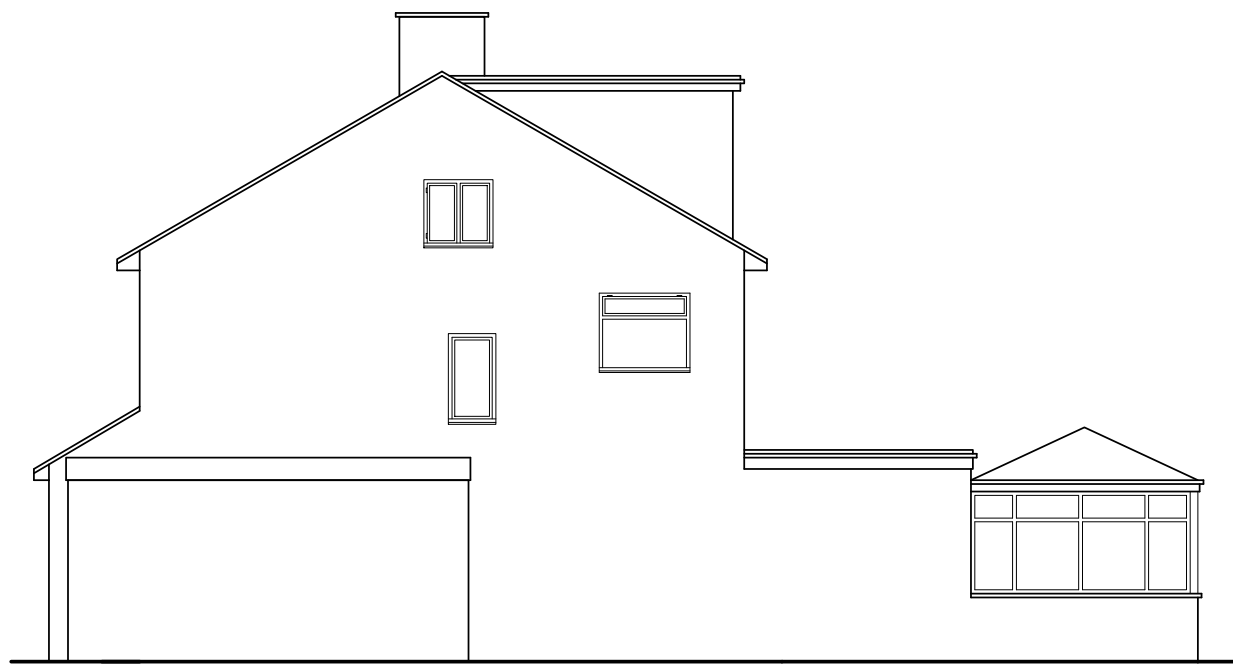


FLANK ELEVATION - 1:100




REAR ELEVATION - 1:100

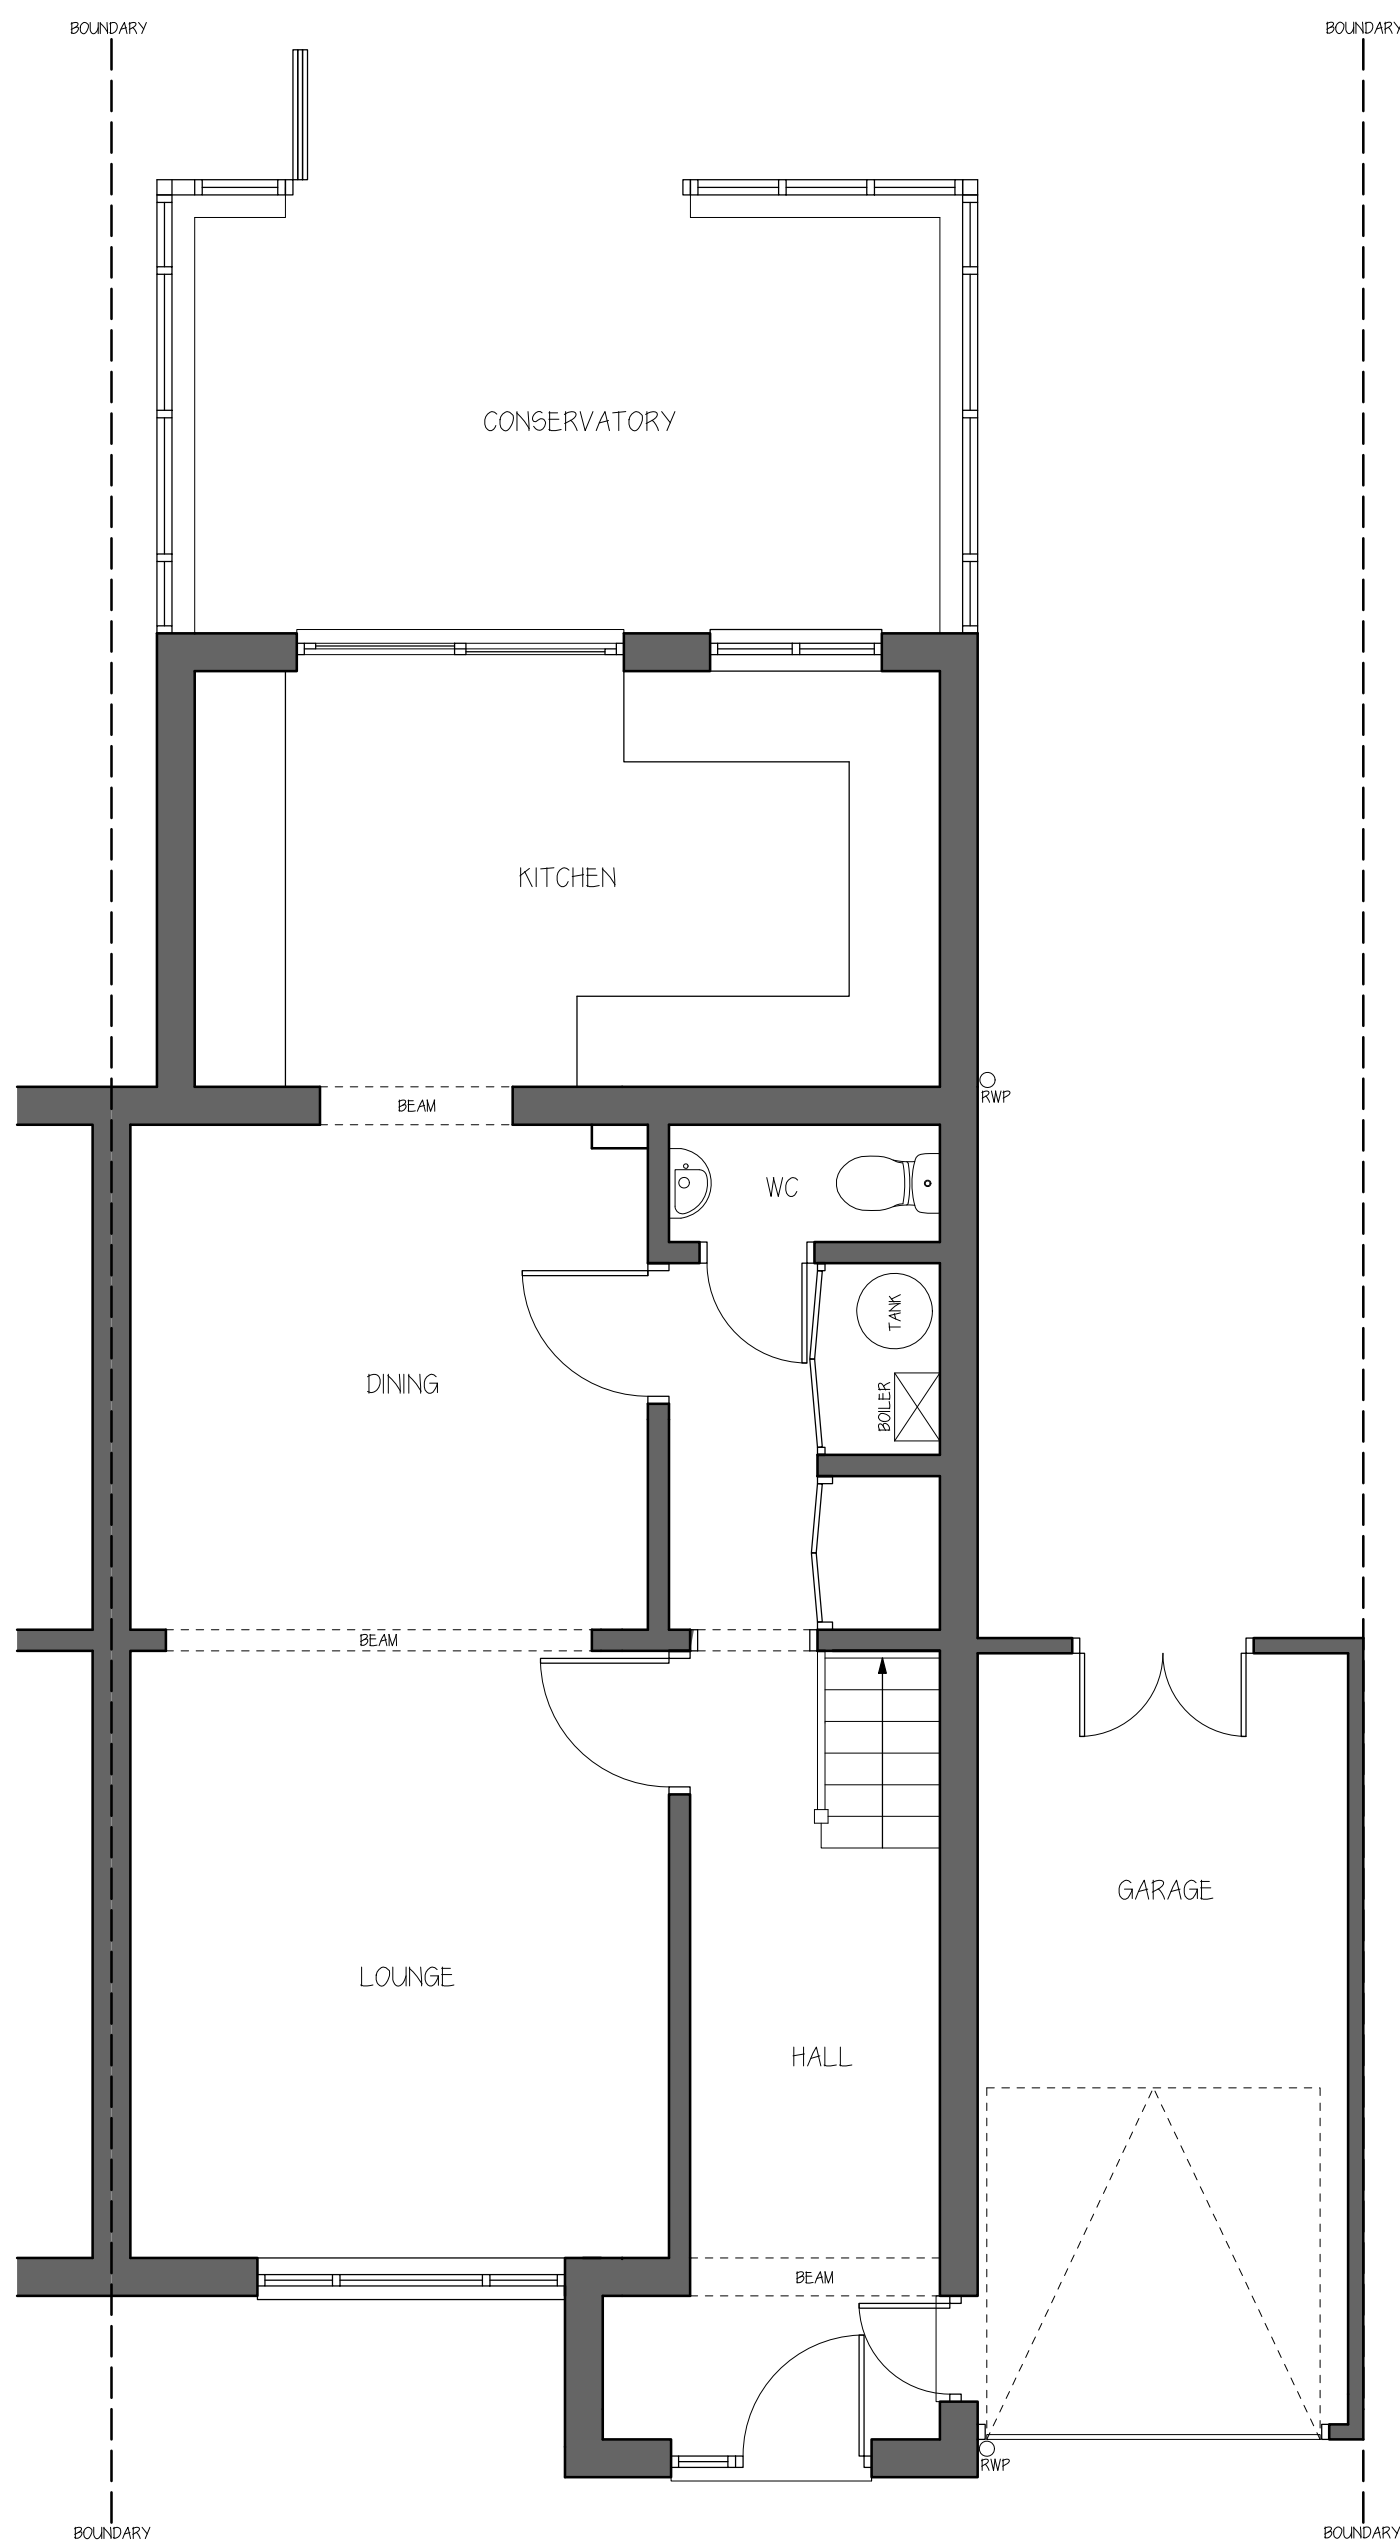


GROUND FLOOR PLAN - 1:50

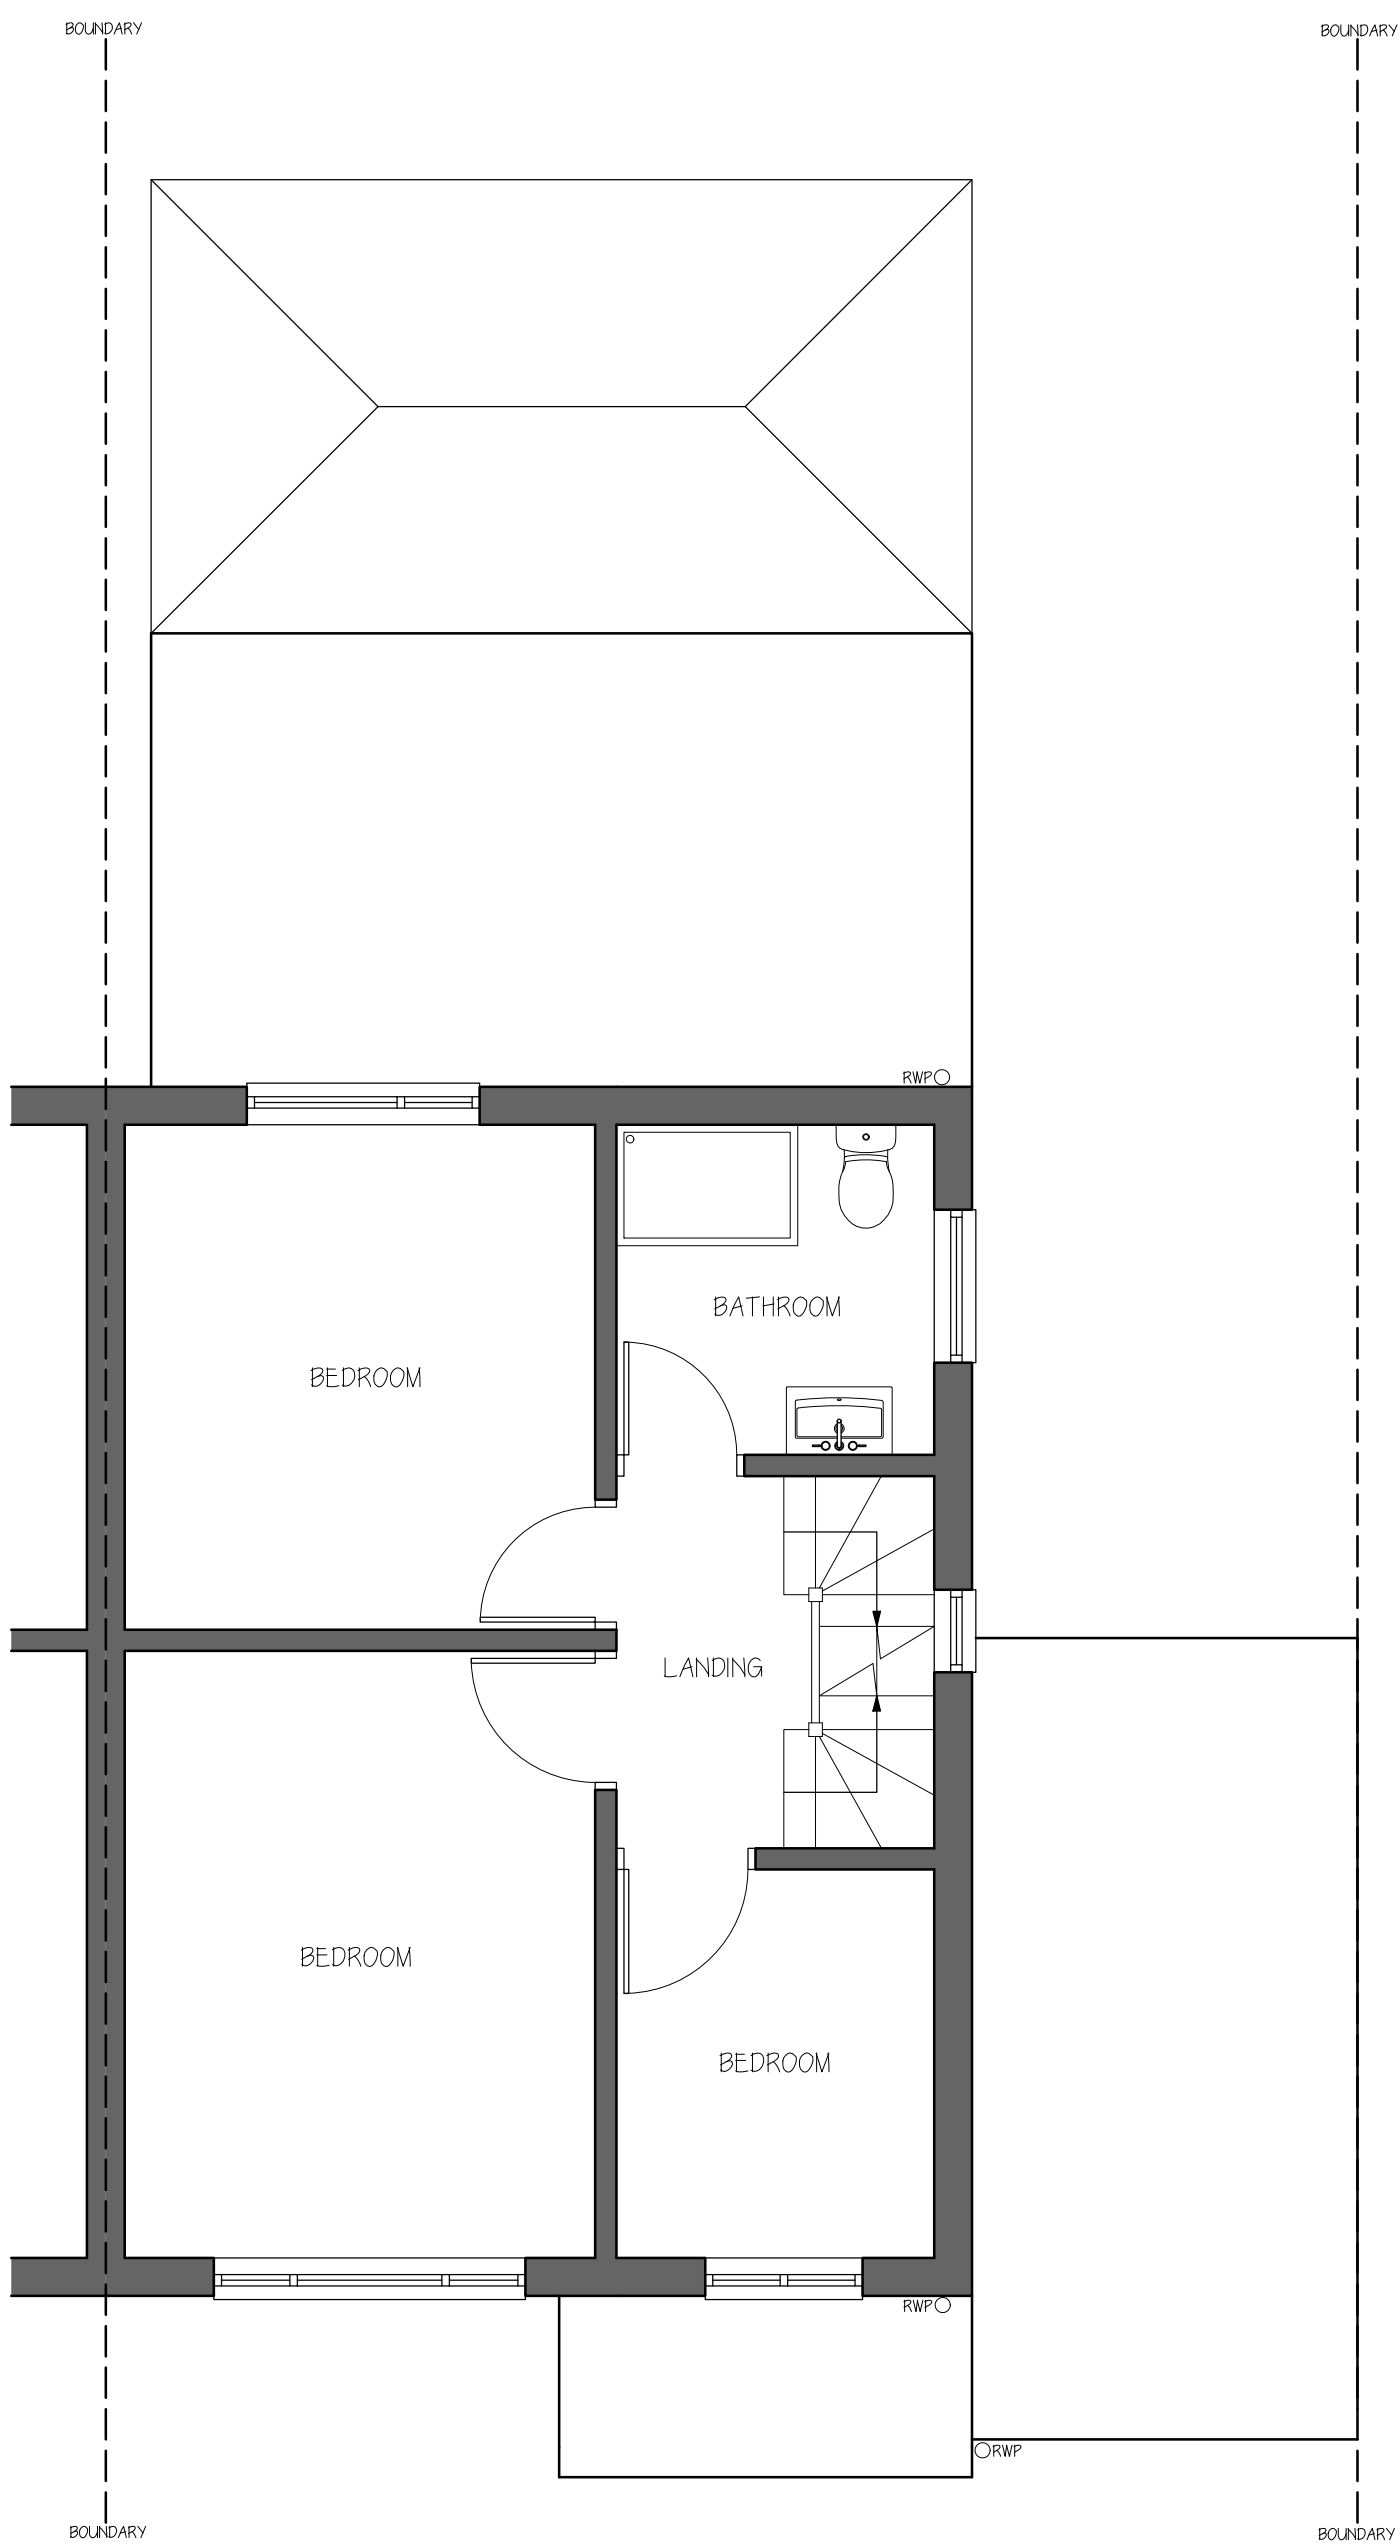

FIRST FLOOR PLAN - 1:50

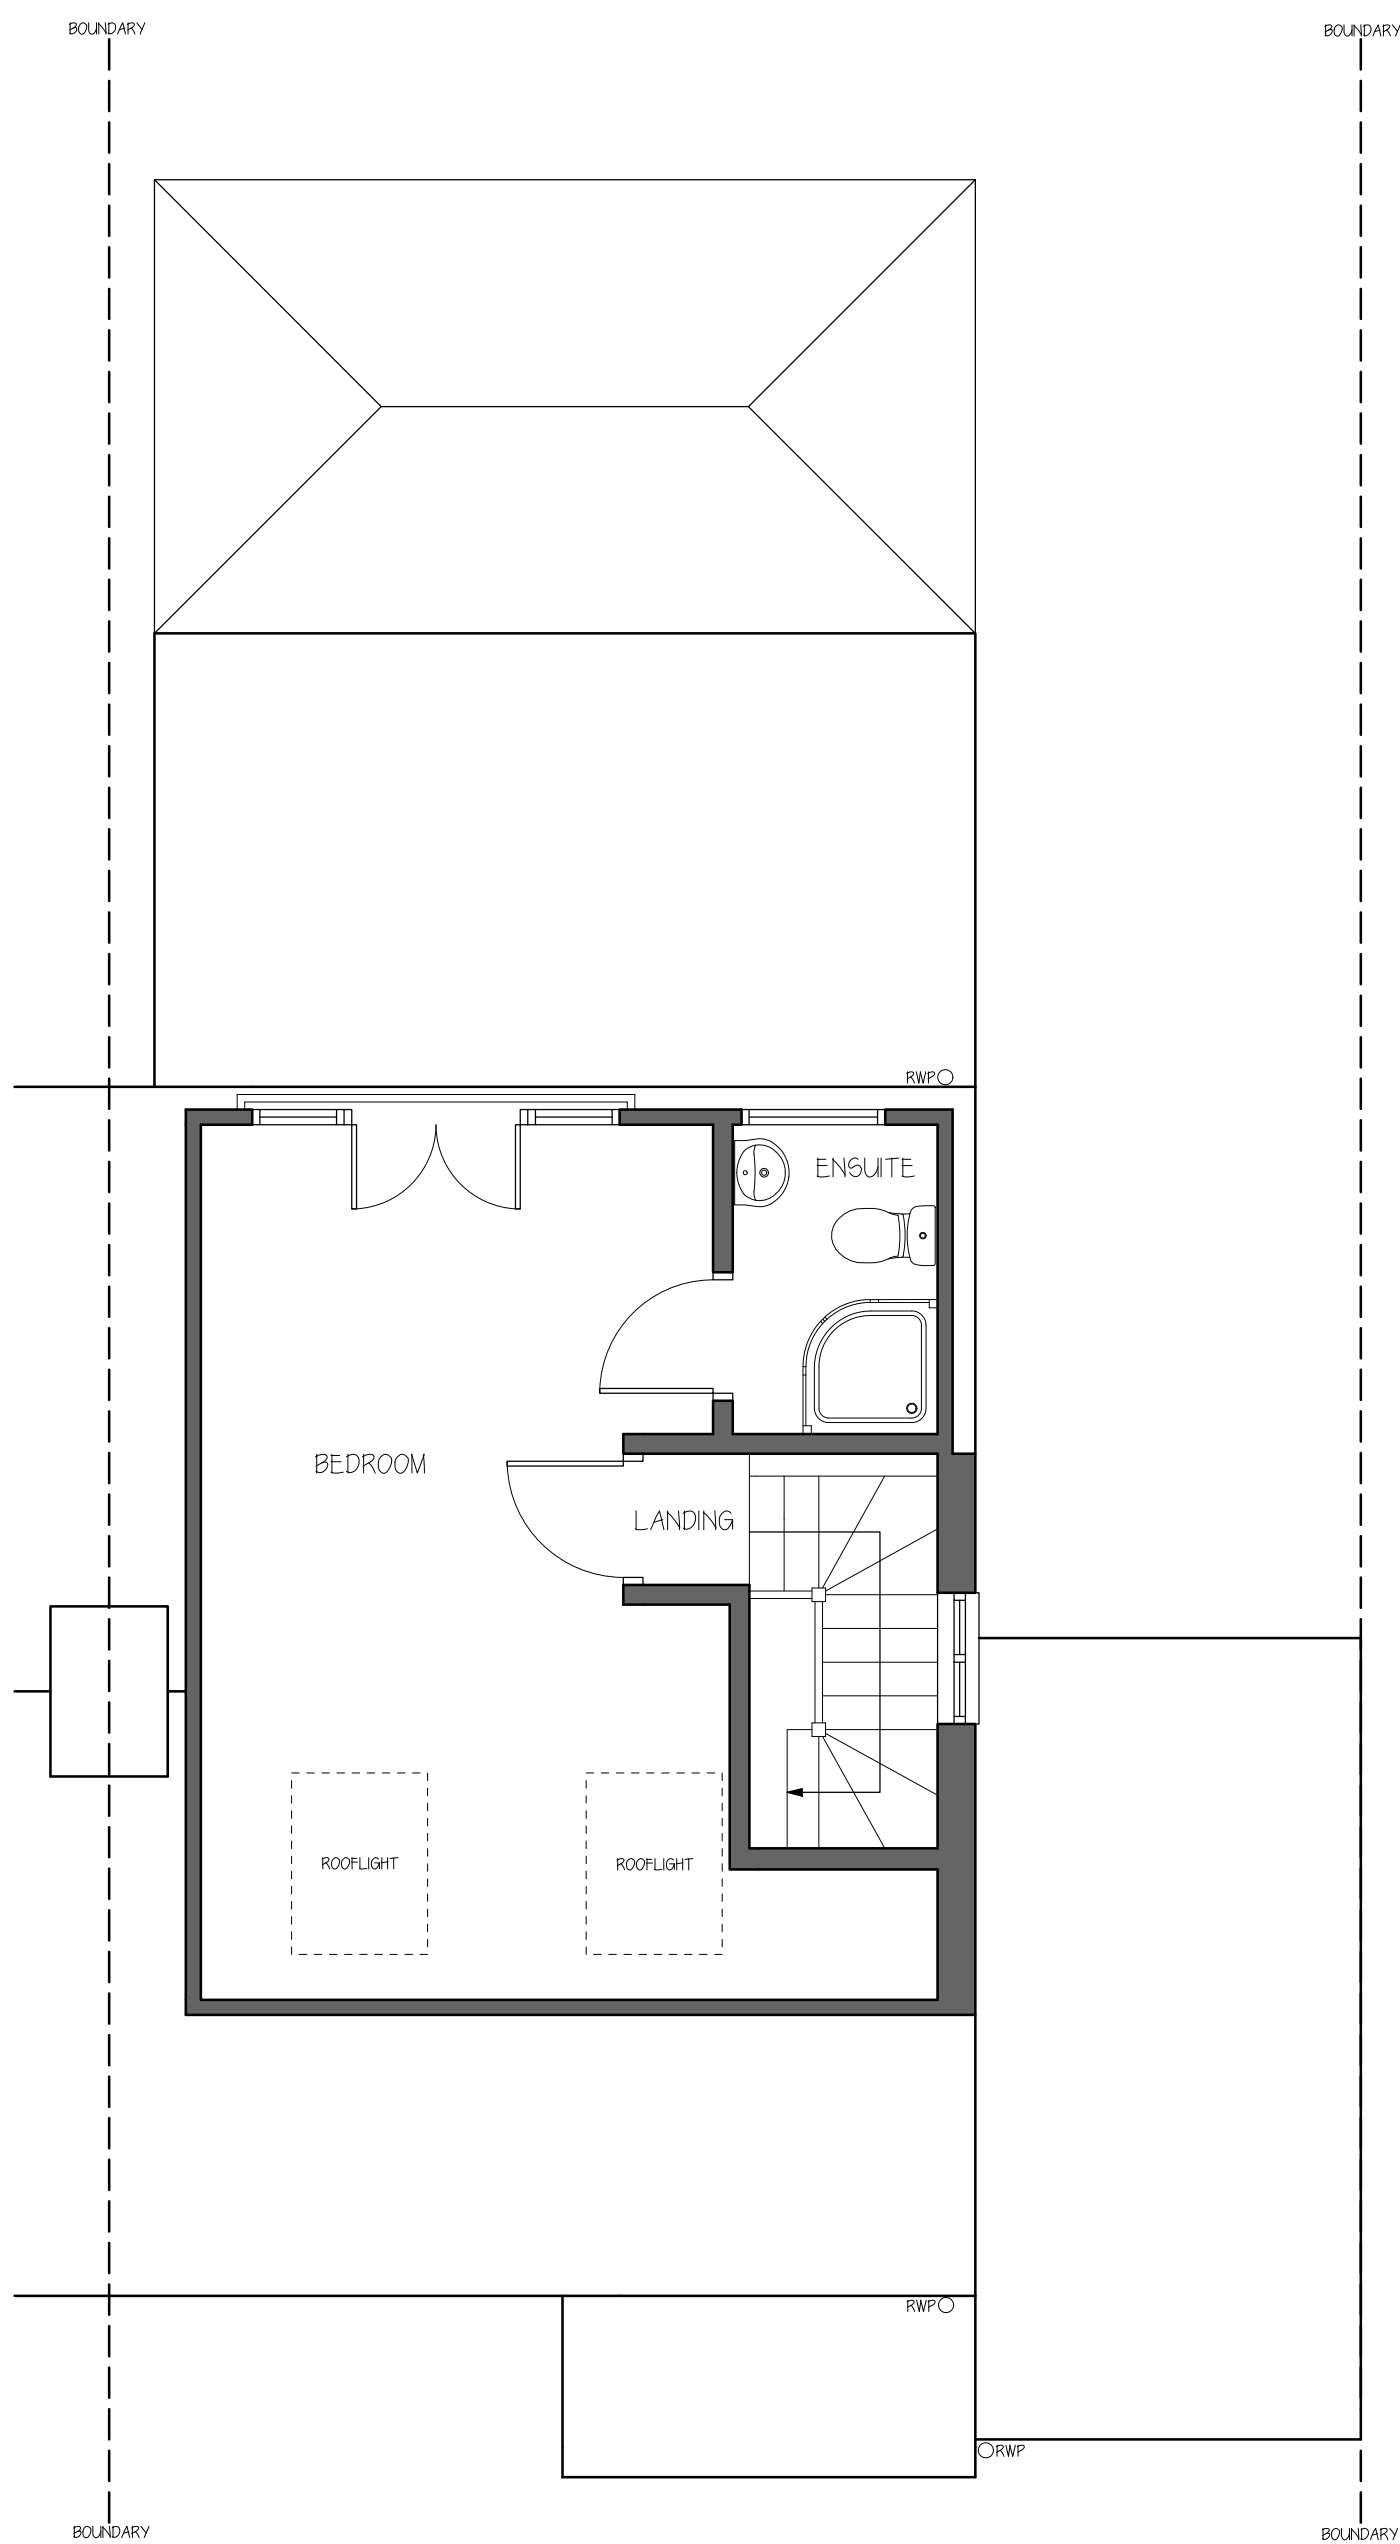

LOFT FLOOR PLAN - 1:50

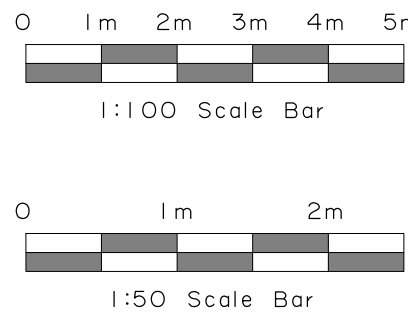

ALL DIMENSIONS & LEVELS ARE TO BE CHECKED ON SITE. ANY DISCREPANCIES ARE TO BE REPORTED IMMEDIATELY UPON DISCOVERY. THIS DRAWING IS FOR THE PURPOSE OF PLANNING PERMISSION & BUILDING REGULATIONS. AUTHORIZED DESIGNS LTD TAKES NO RESPONSIBILITY OR LIABILITY FOR ANY RELIANCE PLACED UPON OR USE MADE OF, THIS DOCUMENT BY ANYONE FOR PURPOSES OTHER THAN FOR PLANNING AND BUILDING CONTROL APPROVAL. IT IS THE RESPONSIBILITY OF THE CLIENT TO RESOLVE ANY AND ALL MATTERS REGARDING THE PARTY WALL ACT 1996.

AUTHORIZED DESIGNS LTD CONFIRM THAT THESE PLANS HAVE BEEN PREPARED TAKING ACCOUNT OF THE CDM 2015 REGULATIONS AS FAR AS THEY RELATE TO THE DESIGNERS AND PRINCIPAL DESIGNERS DUTIES FOR THE PRE-CONSTRUCTION PHASE FOR THE PURPOSE OF ACHIEVING PLANNING AND BUILDING REGULATION APPROVAL. THE CLIENT OR CLIENTS SUCCESSORS WILL BE REQUIRED TO COMPLY WITH THEIR OWN RESPONSIBILITIES AND DUTIES RELATING TO THE PRE-CONSTRUCTION AND CONSTRUCTION PHASE SHOULD THE PROPOSALS PROGRESS FURTHER.

No.	Date	By	Contents
Revisions			
Drawing Title			
Existing Floor Plans & Elevations			
Project			
Single storey side / rear extension, first floor rear extension and replacement roof over the existing conservatory			
Scale	Date	Drawn by	
50 / 1:100	June 2025	SD	
Client Details			
Mr Abid Shabir 51 Weymouth Road Hayes Hillingdon UB4 8NG			
Dwg.No.		WR PA 01	Rev. C