





EXISTING REAR ELEVATION




PROPOSED REAR ELEVATION

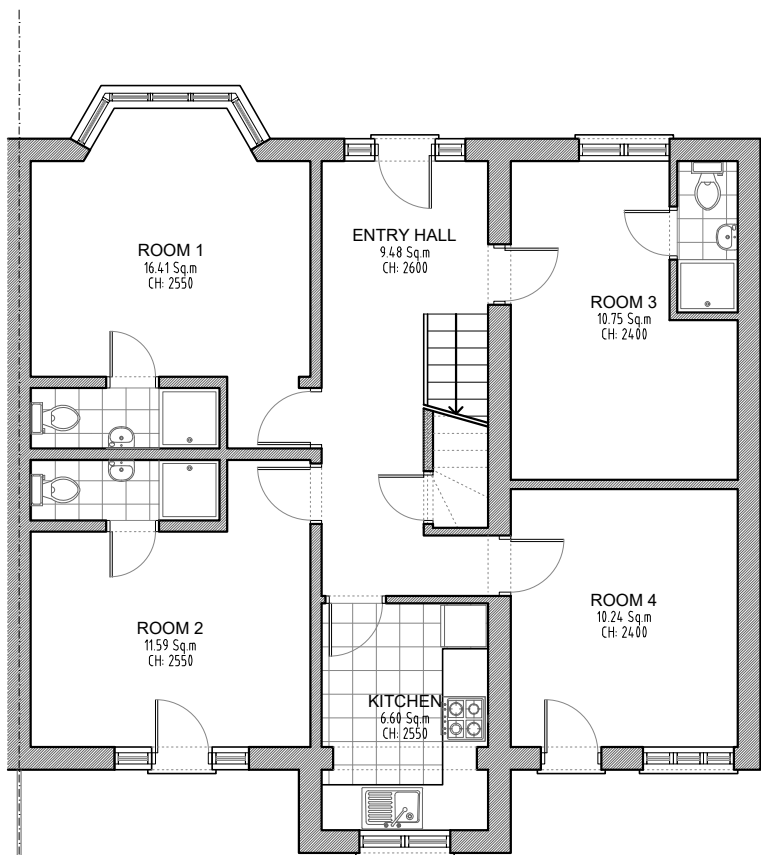

EXISTING GROUND FLOOR

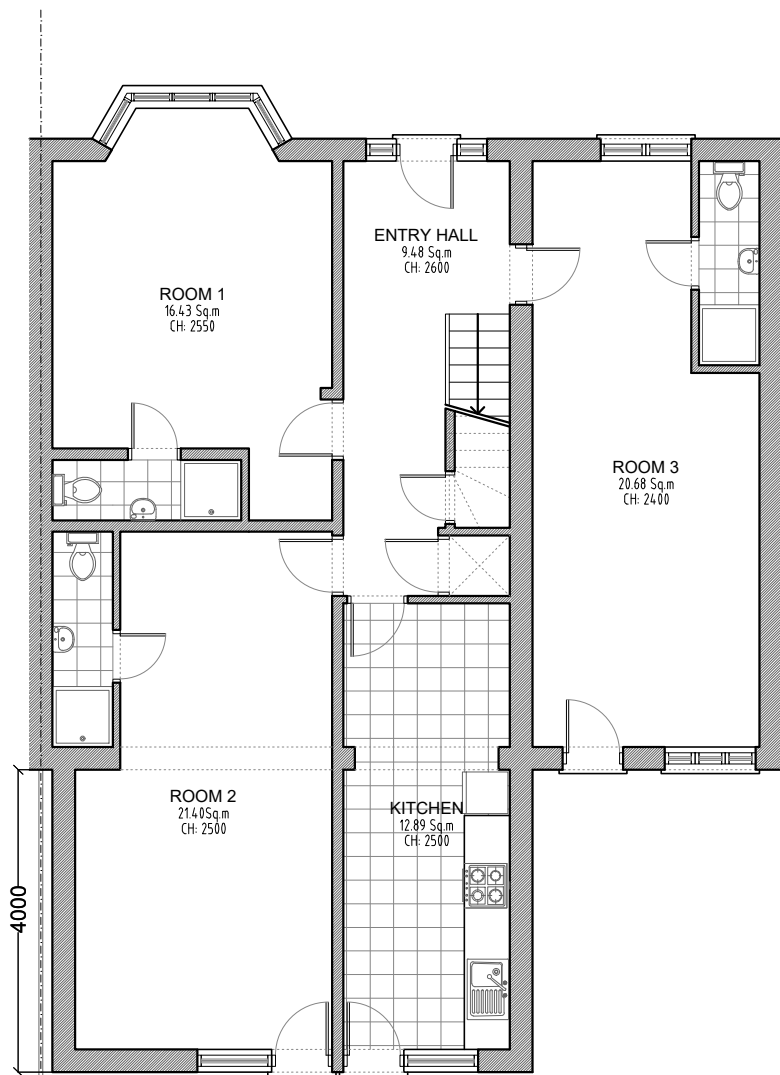

PROPOSED GROUND FLOOR

 

C - Sill Height
F - Window Height
CH - Ceiling Height
DH - Door Height

Title EXISTING & PROPOSED
FLOOR PLANS

Client: 4 COLNBROOK BY-PASS
UB7 0HG
LONDON



NOTES:
THE CONTRACTORS ARE TO CHECK
ALL DIMENSIONS, DRAIN RUNS AND
GENERAL CONDITIONS ON SITE
BEFORE WORKS COMMENCE .

ALL WORKS ARE TO BE CARRIED
OUT IN ACCORDANCE WITH
CURRENT BUILDING REGULATIONS,
BRITISH STANDARDS, CODE OF
PRACTICE AND LOCAL AUTHORITY
REQUIREMENTS.

Drawn By C.S.B
DrG No CB.04.EX.PR.01
Date 30.10.2023
Scale 1:100 @A3

Rev