


1:100 0 1 2 5 10 Meter

GENERAL NOTES:  
 1. ALL DIMENSIONS ARE IN MILLIMETER.  
 2. VERIFY ALL DIMENSIONS AND CONDITIONS BEFORE BUILDING OR  
 STARTING CONSTRUCTION. NOTIFY THE DESIGNER IMMEDIATELY OF ANY  
 DISCREPANCY OR VARIATION.  
 3. ALL WORK TO COMPLY WITH CURRENT BUILDING REGULATIONS  
 AND CODES OF PRACTICE

Title:

## Existing Floor Plans and Elevations

Site Address	Scale: 1:100 @A3	Revision Date:
51 Cornwall Road Ruislip Middlesex HA4 6AJ	Date: 17/05/2021	
	Drawing No.: 2020/063 -01HH	
	Drawn By:	
	DP	e:mail - faluckpatel@yahoo.com (M) +44 (0) 7871 466 254

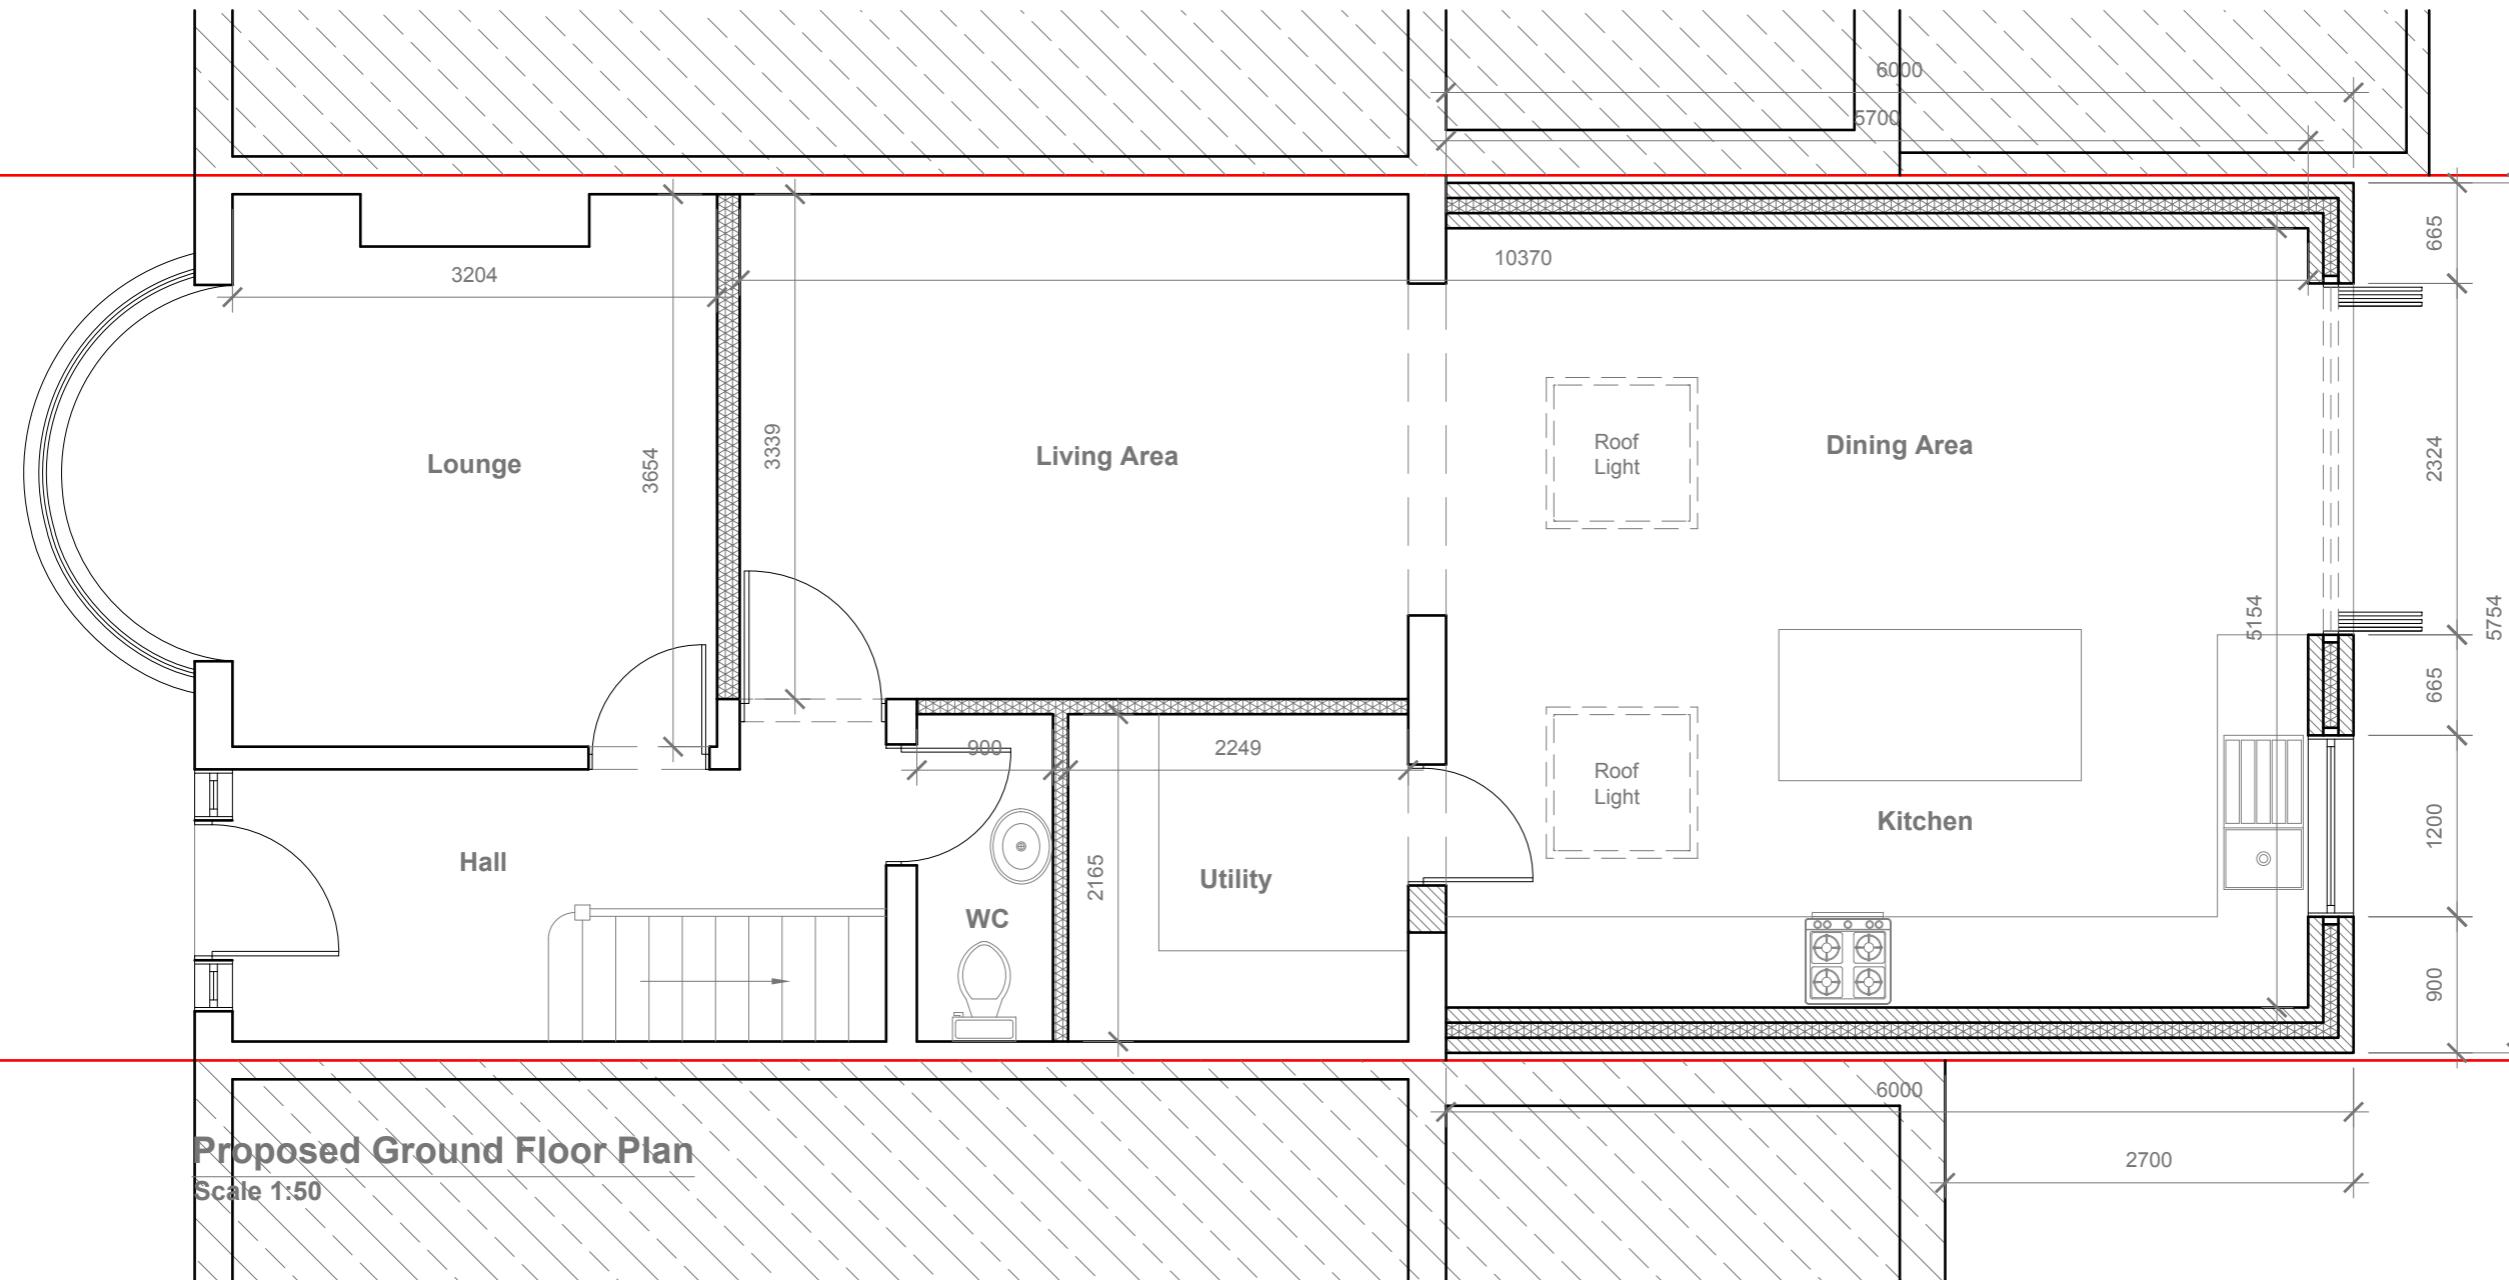

GENERAL NOTES:  
 1. ALL DIMENSIONS ARE IN MILLIMETER.  
 2. VERIFY ALL DIMENSIONS AND CONDITIONS BEFORE BUILDING OR  
 STARTING CONSTRUCTION. NOTIFY THE DESIGNER IMMEDIATELY OF ANY  
 DISCREPANCY OR VARIATION.  
 3. ALL WORK TO COMPLY WITH CURRENT BUILDING REGULATIONS  
 AND CODES OF PRACTICE

Title:

## Proposed Ground Floor Plans

Site Address  
 51 Cornwall Road  
 Ruislip  
 Middlesex  
 HA4 6AJ


Scale: 1:50 @A3  
 Date: 17/05/2021  
 Drawing No.: 2020/063 -02 HH  
 Drawn By: DP

Revision Date:  
 e:mail - faluckpatel@yahoo.com  
 (M) +44 (0) 7871 466 254


5 Meter  
 2  
 1  
 0  
 1:50

**Faluck Patel**

Proposed External Finish  
Materials to Match Existing  
External Finish Materials

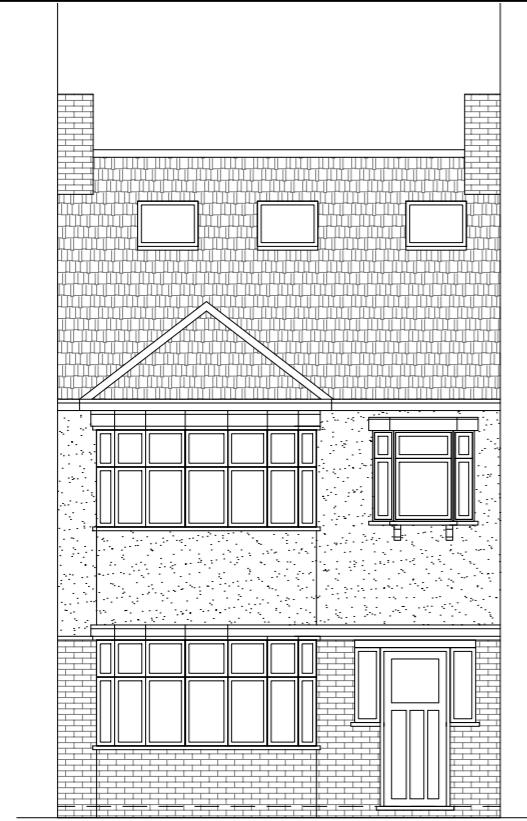


**Proposed Front Elevation**  
Scale 1:100

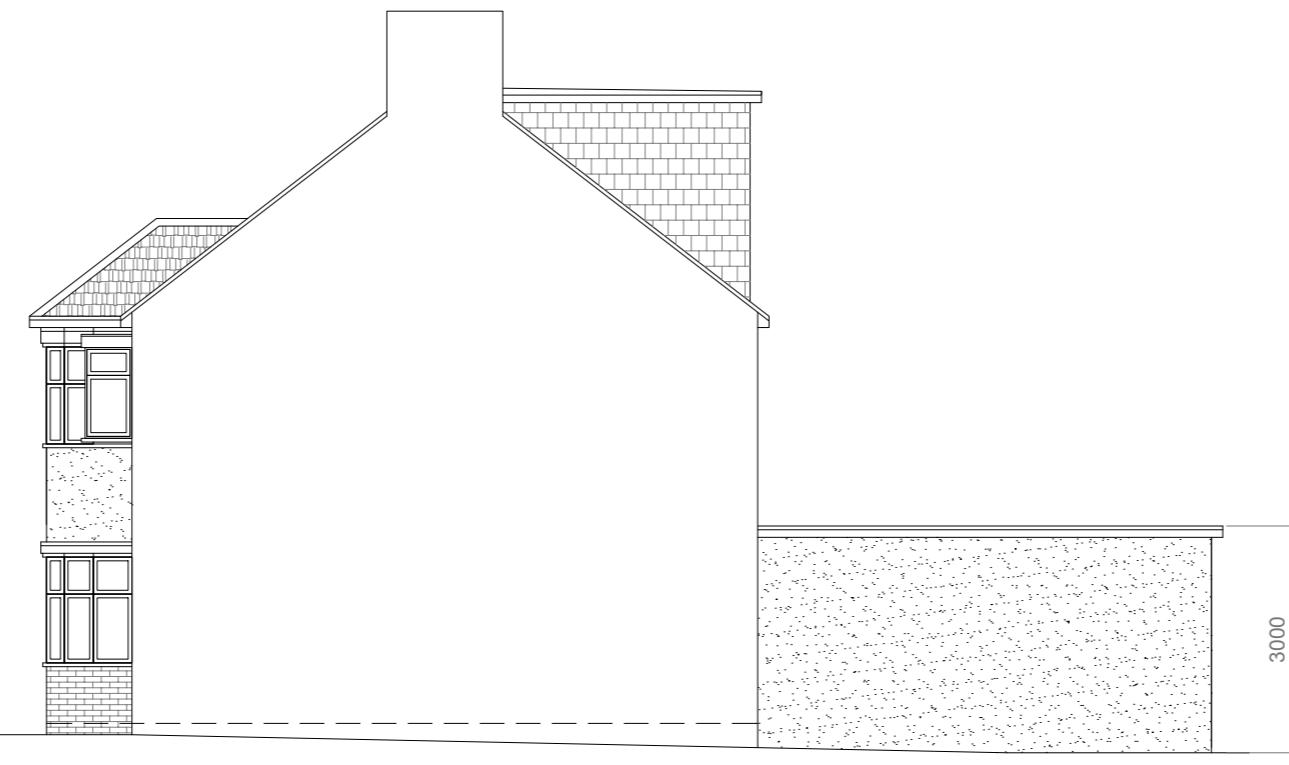


**Proposed Side Elevation**  
Scale 1:100

10 Meter  
5  
2  
1  
0  
1:100

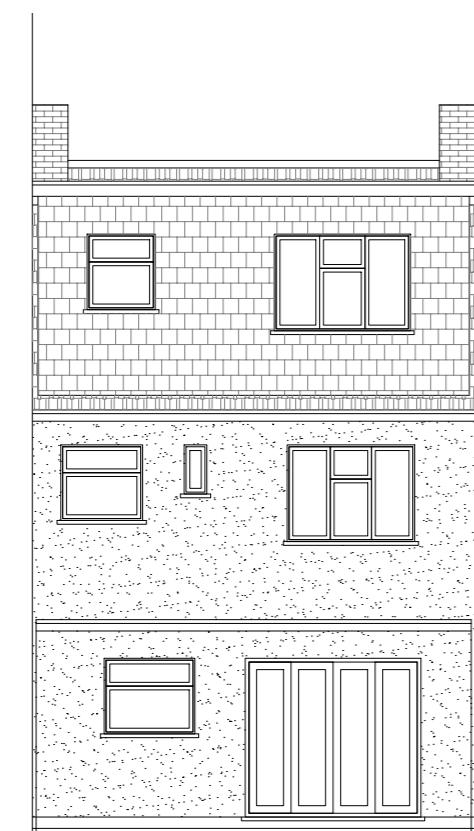

**Proposed Rear Elevation**  
Scale 1:100

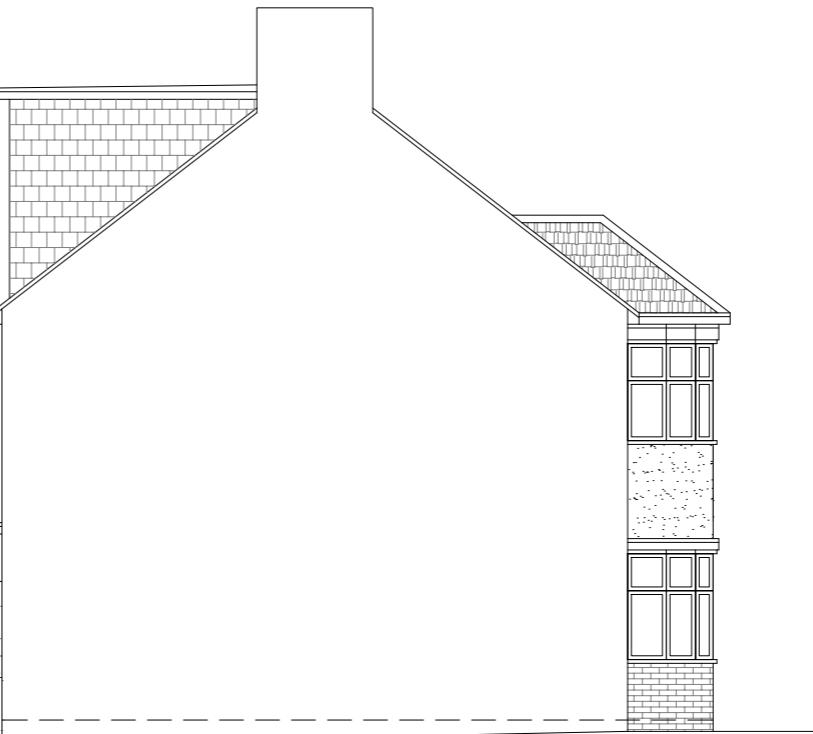

**Proposed Side Elevation**  
Scale 1:100

**GENERAL NOTES:**

1. ALL DIMENSIONS ARE IN MILLIMETER.
2. VERIFY ALL DIMENSIONS AND CONDITIONS BEFORE BUILDING OR STARTING CONSTRUCTION. NOTIFY THE DESIGNER IMMEDIATELY OF ANY DISCREPANCY OR VARIATION.
3. ALL WORK TO COMPLY WITH CURRENT BUILDING REGULATIONS AND CODES OF PRACTICE

**Title:**

## Proposed Elevations

**Site Address**

51 Cornwall Road  
Ruislip  
Middlesex  
HA4 6AJ

**Scale: 1:100 @A3**

Date: 17/05/2021  
Drawing No.: 2020/063 -03 HH  
Drawn By: DP

**Revision Date:**

\_\_\_\_\_  
\_\_\_\_\_  
\_\_\_\_\_  
e:mail - faluckpatel@yahoo.com  
(M) +44 (0) 7871 466 254

**Faluck  
Patel**