


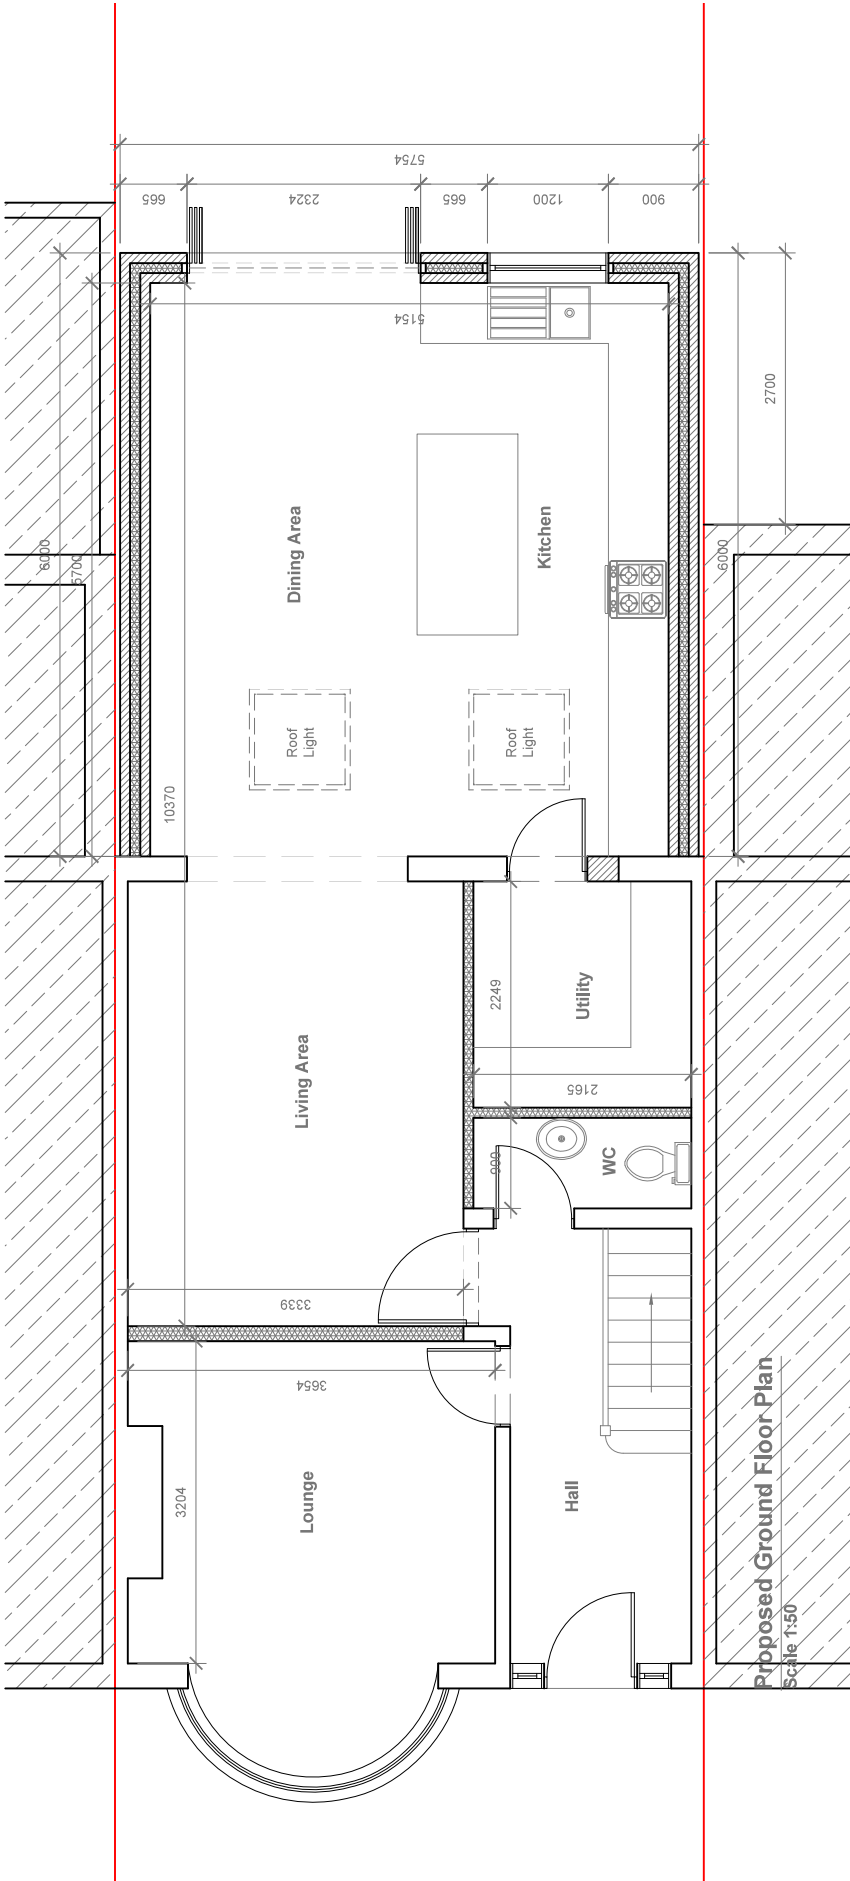

GENERAL NOTES:
 1. ALL DIMENSIONS ARE IN MILLIMETER.
 2. VERIFY ALL DIMENSIONS AND CONDITIONS BEFORE BUILDING OR STARTING CONSTRUCTION. NOTIFY THE DESIGNER IMMEDIATELY OF ANY DISCREPANCY OR VARIATION.
 3. ALL WORK TO COMPLY WITH CURRENT BUILDING REGULATIONS AND CODES OF PRACTICE

Proposed Ground Floor Plans

Site Address	Scale: 1:50 @ A3	Revision Date:
51 Cornwell Road	Date: 17/05/2021	
Ruislip	Drawing No.: 2020/063 -02 HH	
Middlesex	Drawn By: DP	
HA4 6AJ		
		e-mail - faluckpatel@yahoo.com
		(M) +44 (0) 7871 466 254



Title:

1:100

