




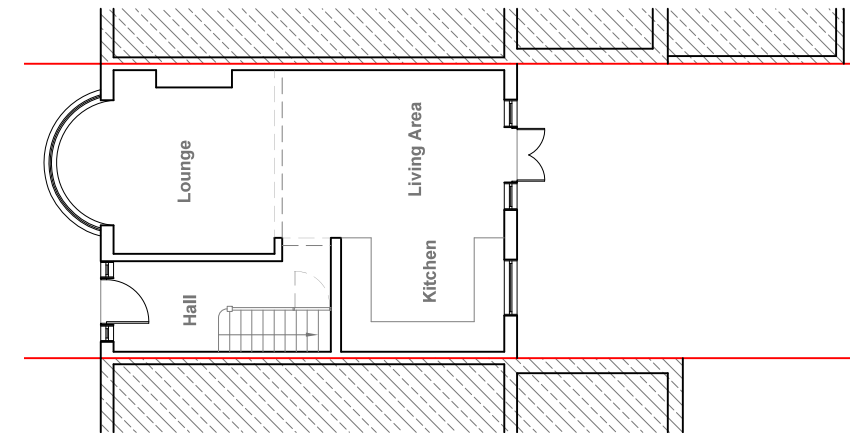


Existing Ground Floor Plan
Scale 1:100

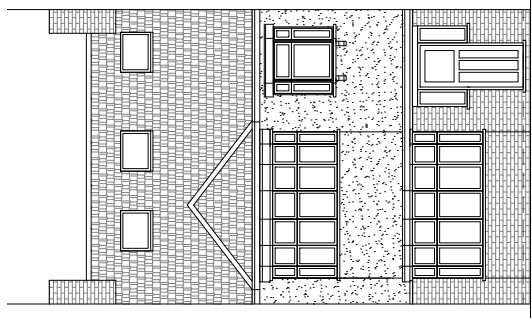


Existing Front Elevation
Scale 1:100

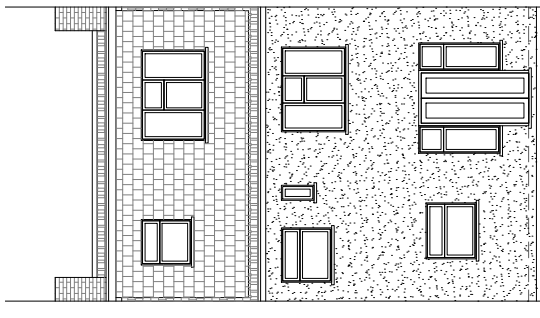

Existing Rear Elevation
Scale 1:100

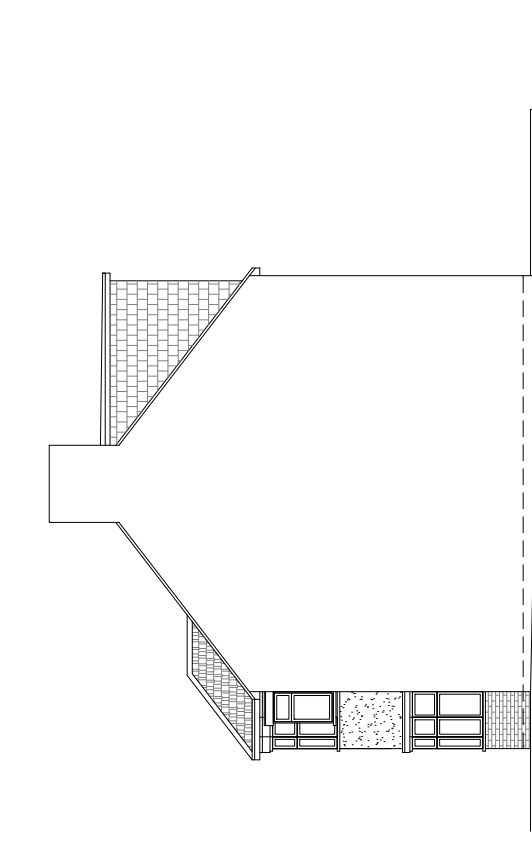

Existing Side Elevation
Scale 1:100

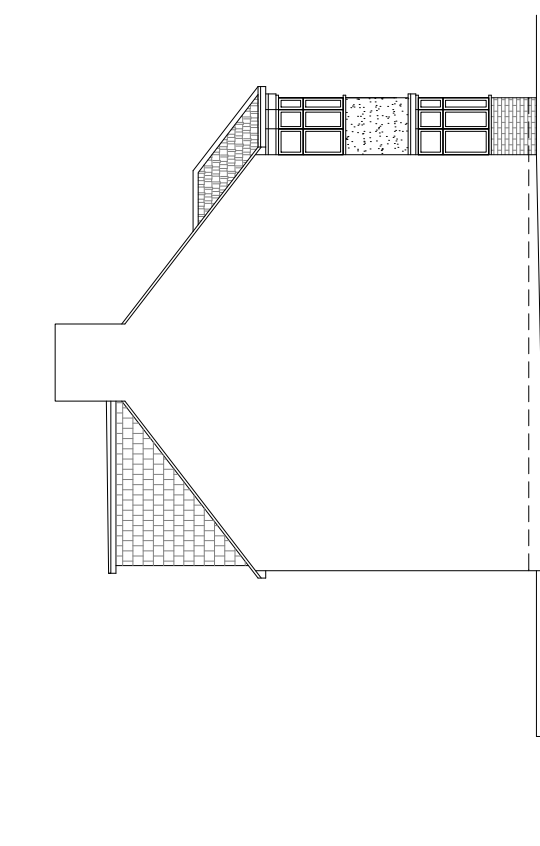

Existing Side Elevation
Scale 1:100

GENERAL NOTES:
1. ALL DIMENSIONS ARE IN MILLIMETER.
2. VERIFY ALL DIMENSIONS AND CONDITIONS BEFORE BUILDING OR STARTING CONSTRUCTION. NOTIFY THE DESIGNER IMMEDIATELY OF ANY DISCREPANCY OR VARIATION.
3. ALL WORK TO COMPLY WITH CURRENT BUILDING REGULATIONS AND CODES OF PRACTICE

Title:

Existing Floor Plans and Elevations

Site Address	Scale: 1:100 @A3	Revision Date:
51 Cornwell Road	Date: 17/05/2021	
Ruislip	Drawing No.: 2020/063-01HH	
Middlesex	Drawn By: DP	
HA4 6AJ		

Faluck Patel

Revision Date:

Date: 17/05/2021

Drawing No.: 2020/063-01HH

Drawn By: DP

e-mail - faluckpatel@yahoo.com

(M) +44 (0) 7871 466 254