


Proposed Front Elevation

Scale 1:100

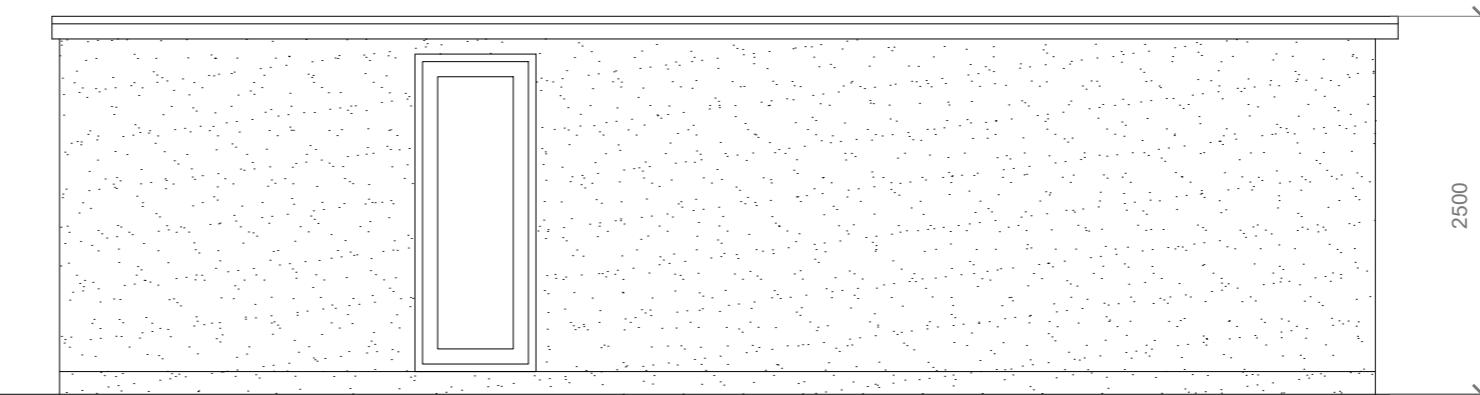


Proposed Rear Elevation

Scale 1:100

Proposed Side Elevation

Scale 1:100

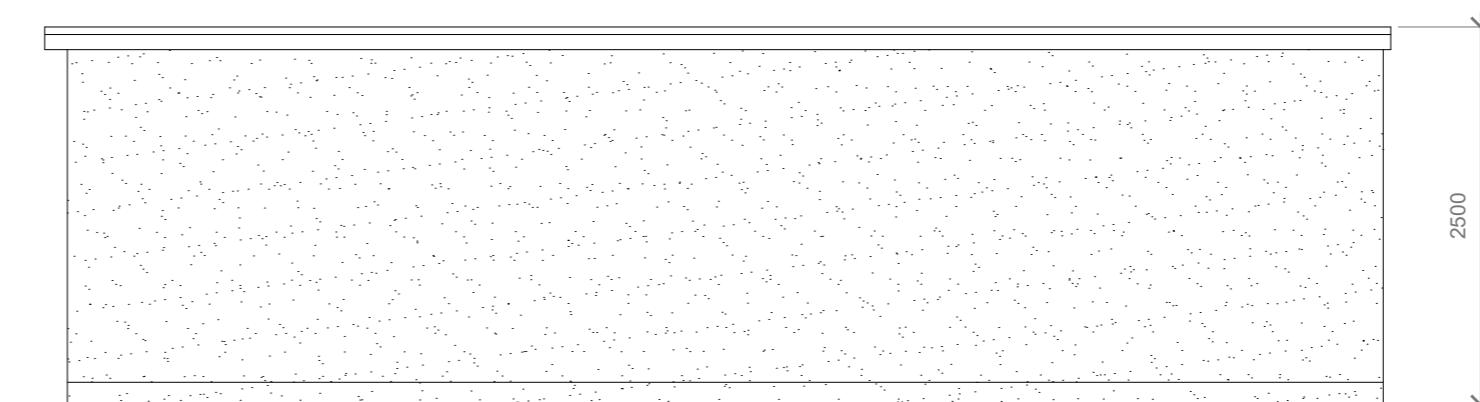

Proposed Side Elevation

Scale 1:100

1.50
0
1
2
5 Meter

Proposed Outbuilding Plan and Elevation

GENERAL NOTES:
 1. ALL DIMENSIONS ARE IN MILLIMETER.
 2. VERIFY ALL DIMENSIONS AND CONDITIONS BEFORE BUILDING OR
 STARTING CONSTRUCTION. NOTIFY THE DESIGNER IMMEDIATELY OF ANY
 DISCREPANCY OR VARIATION.
 3. ALL WORK TO COMPLY WITH CURRENT BUILDING REGULATIONS
 AND CODES OF PRACTICE

Title:

Site Address	Scale: 1:50 @A3	Revision Date:
51 Cornwall Road Ruislip Middlesex HA4 6AJ	Date: 17/05/2021	
	Drawing No.: 2020/063-01 PD	
	Drawn By: DP	
	e:mail - faluckpatel@yahoo.com (M) +44 (0) 7871 466 254	

Faluck Patel