



No. 42

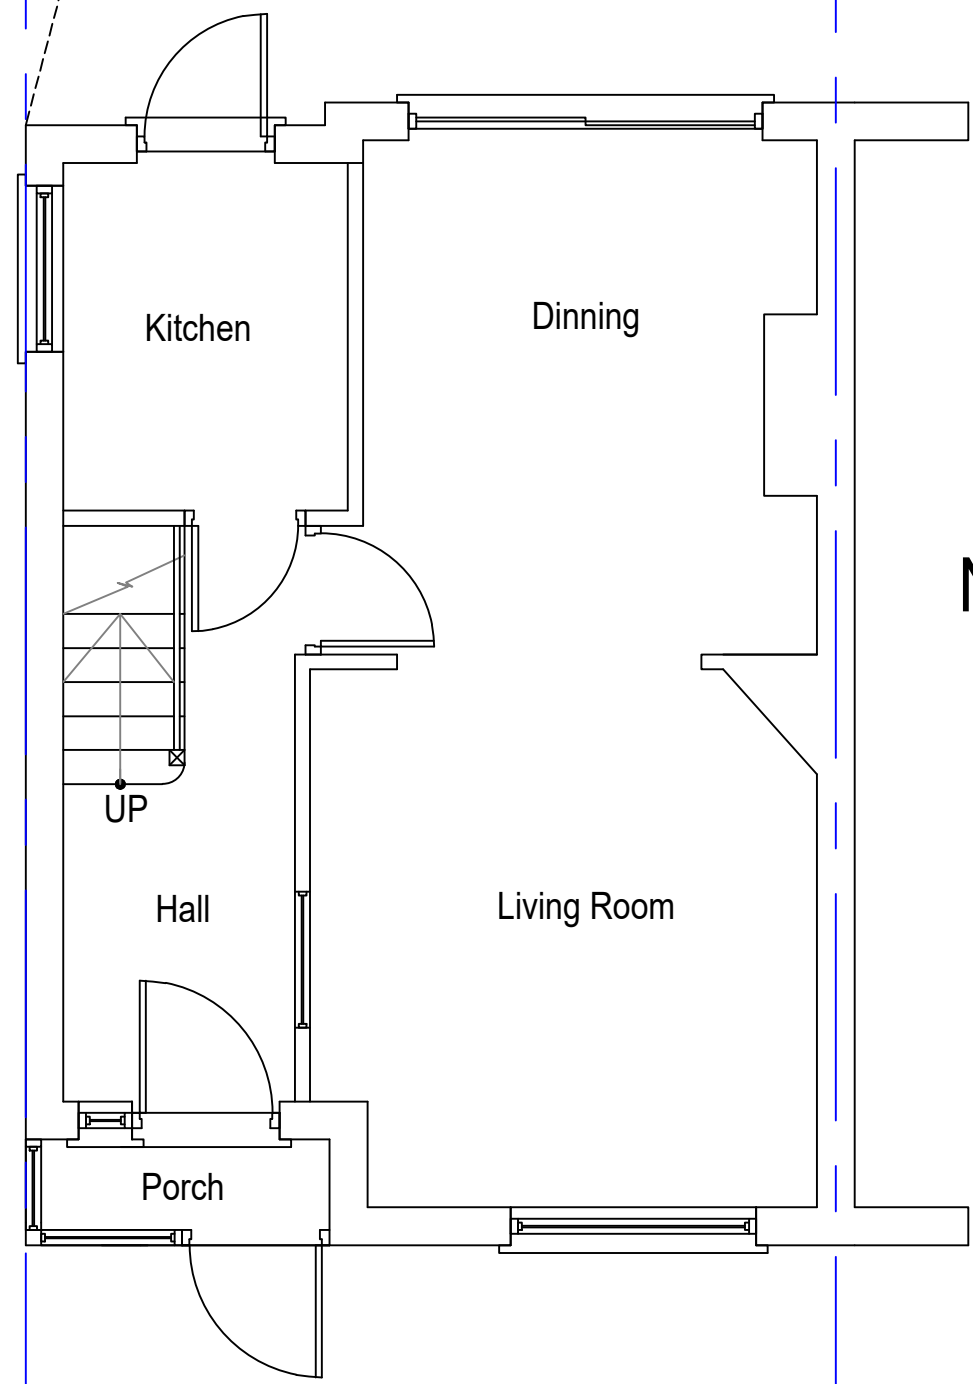

No. 38

EXISTING GROUND FLOOR PLAN
Scale 1 : 50

No. 42

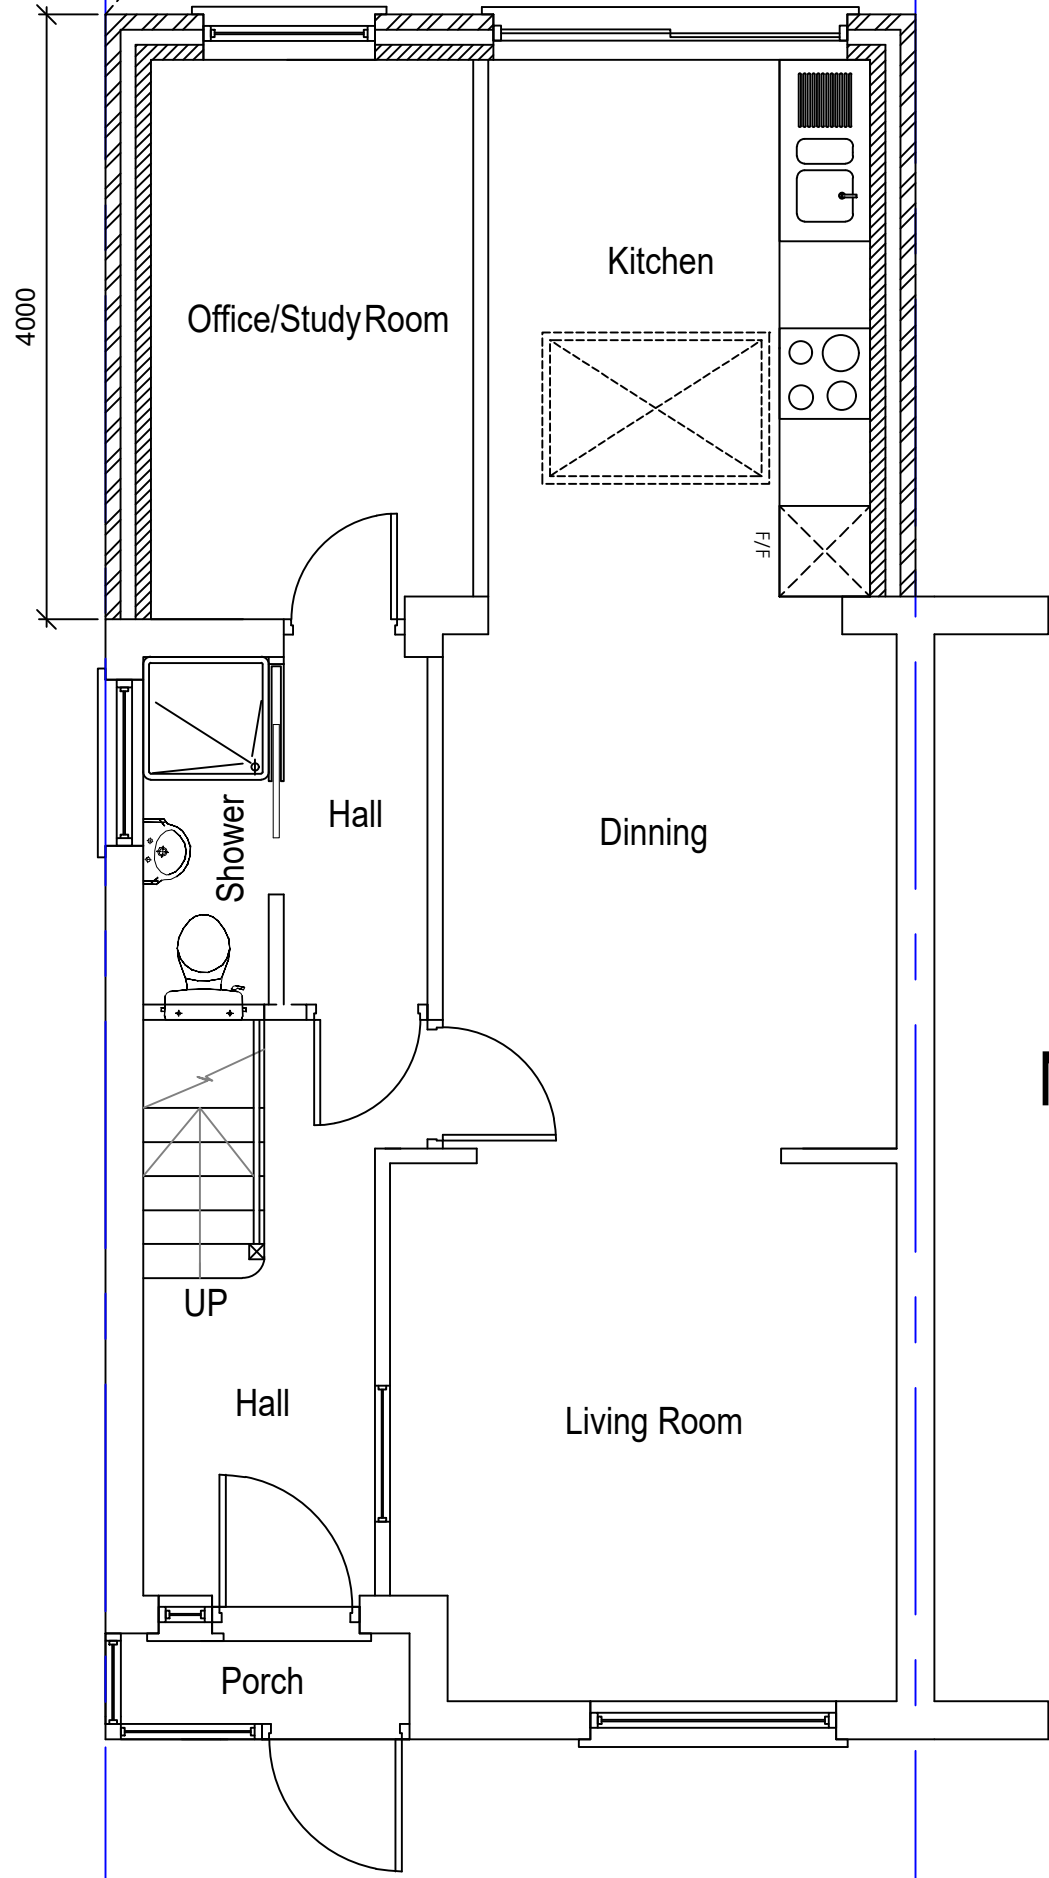

No. 38

PROPOSED GROUND FLOOR PLAN
Scale 1 : 50

P1	22.07.24	FIRST ISSUE	TN	TN	JK
Rev.	Date	Amendment	Drawn	Chkd.	Appd.

Client
MR BHUPINDER SINGH

Project Title
**40 MONMOUTH ROAD
HAYES
UB3 4JH**

Drawing Title
**EXISTING AND PROPSD
FLOOR PLAN**

Drawn TN	Date JUL ' 24	Checked TN	Date JUL ' 24	Approved JK	Date JUL ' 24
Scale 1:50		Orig Size A1		Dimensions mm	

Project No. 2017	Drawing File E200.dwg
Drawing No. E201	
Rev. P1	

Scale

0 500 1000 1500 2000 2500mm