



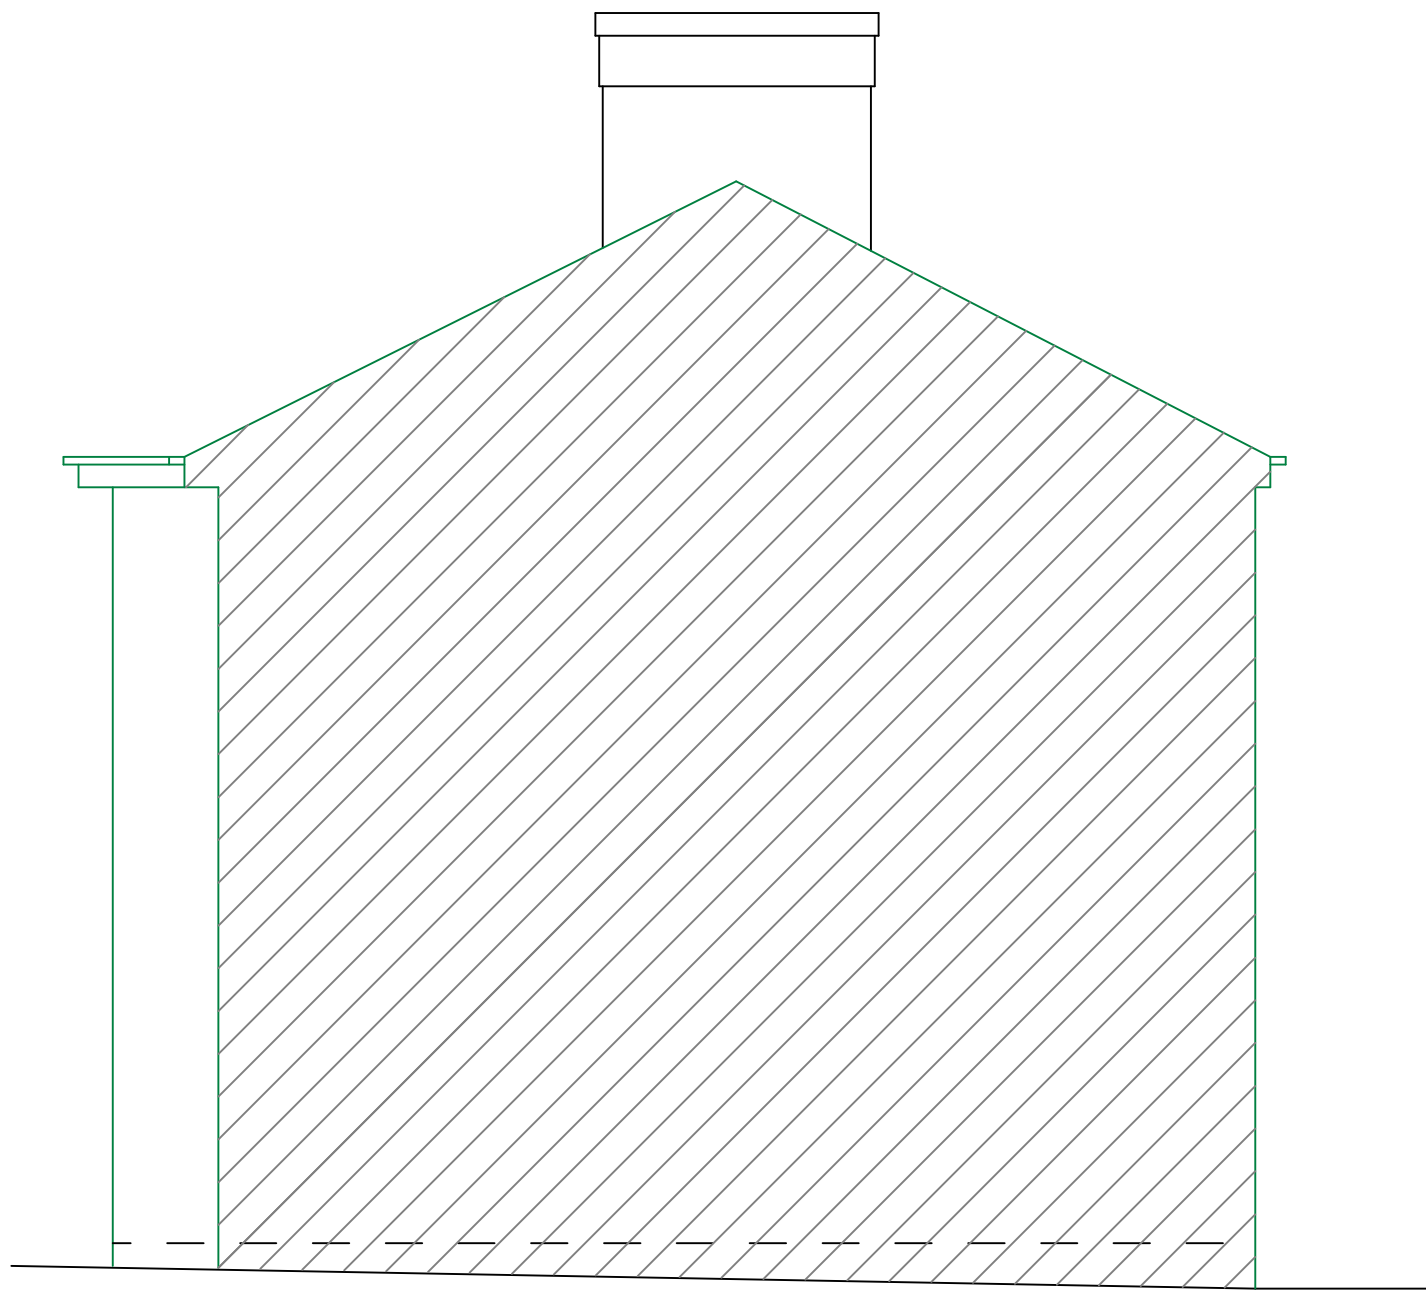


Existing Side Elevation
Scale 1 : 50



Existing Rear Elevation
Scale 1 : 50

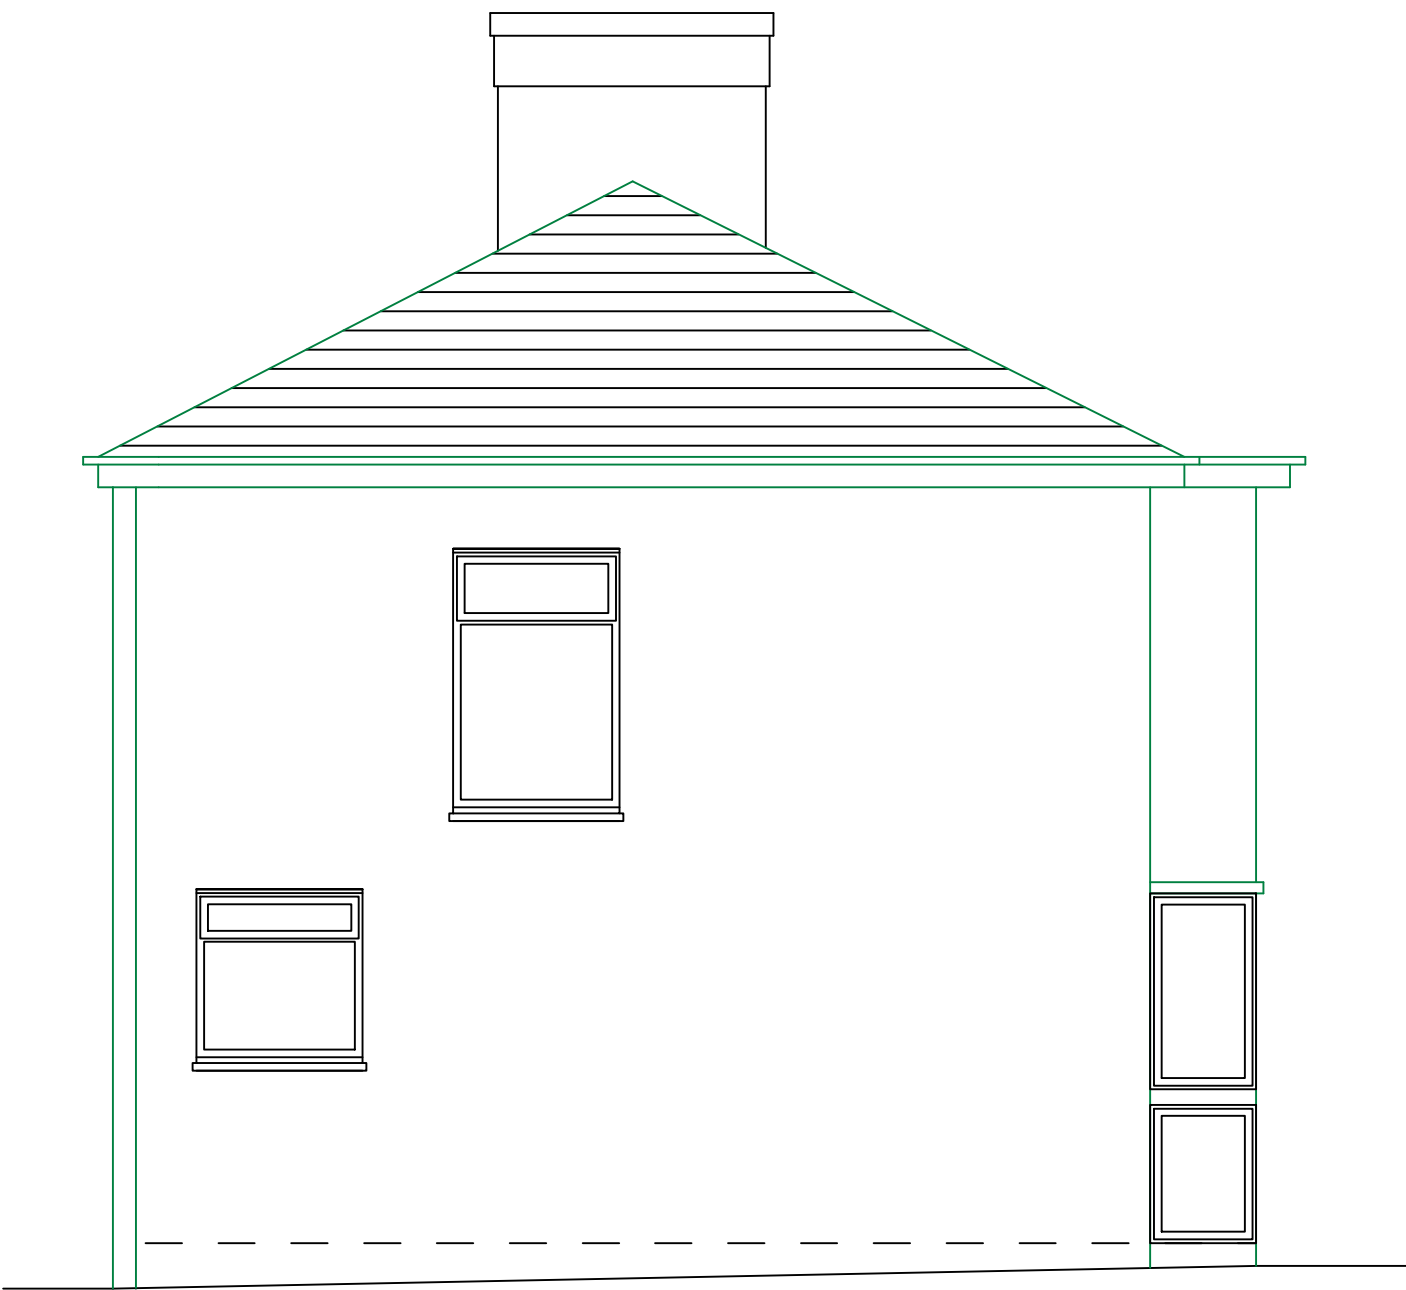


Existing Side Elevation
Scale 1 : 50

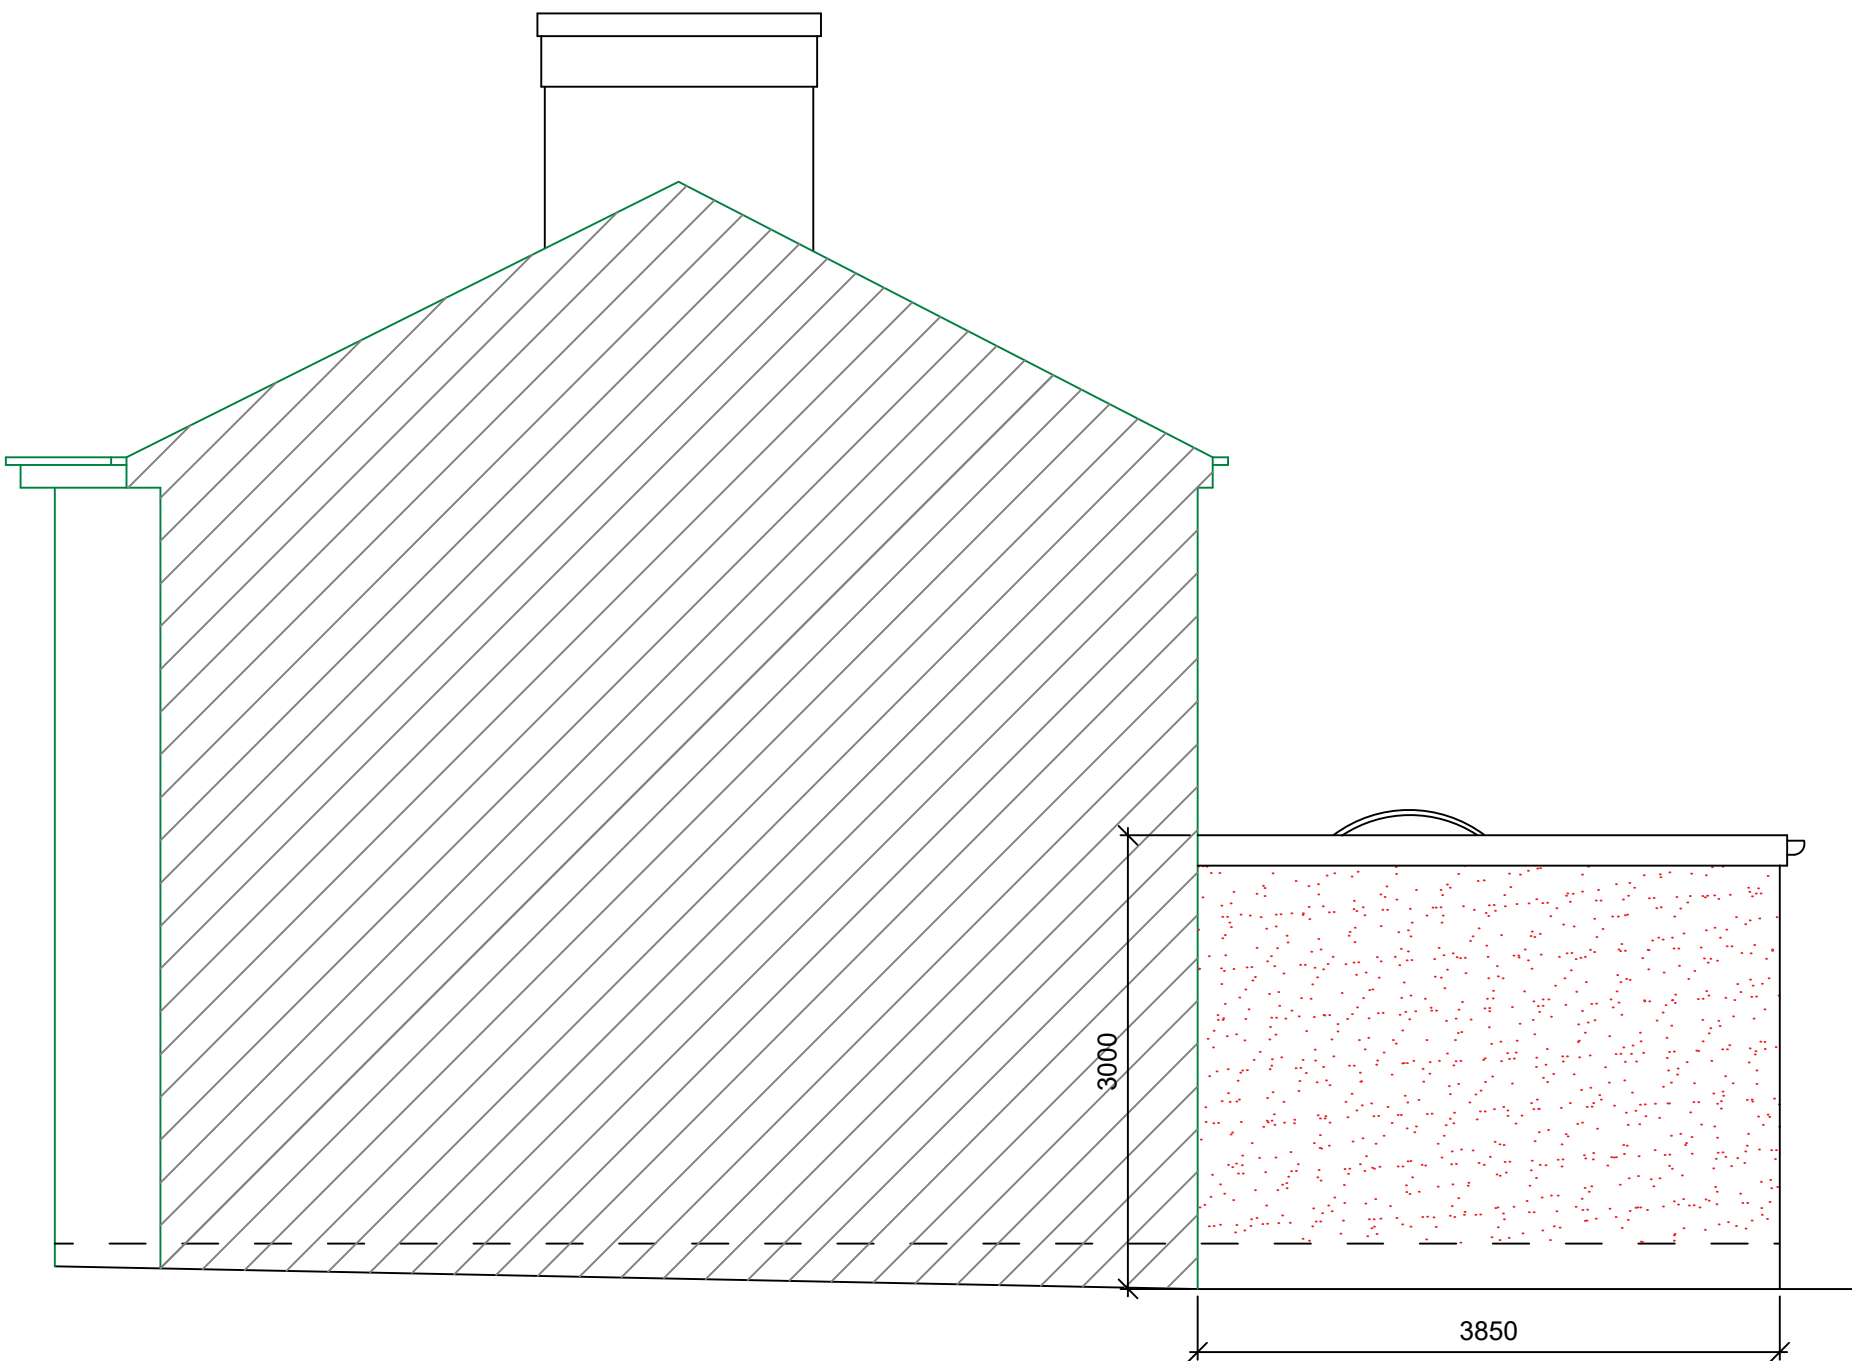

Proposed Side Elevation
Scale 1 : 50



Proposed Rear Elevation
Scale 1 : 50

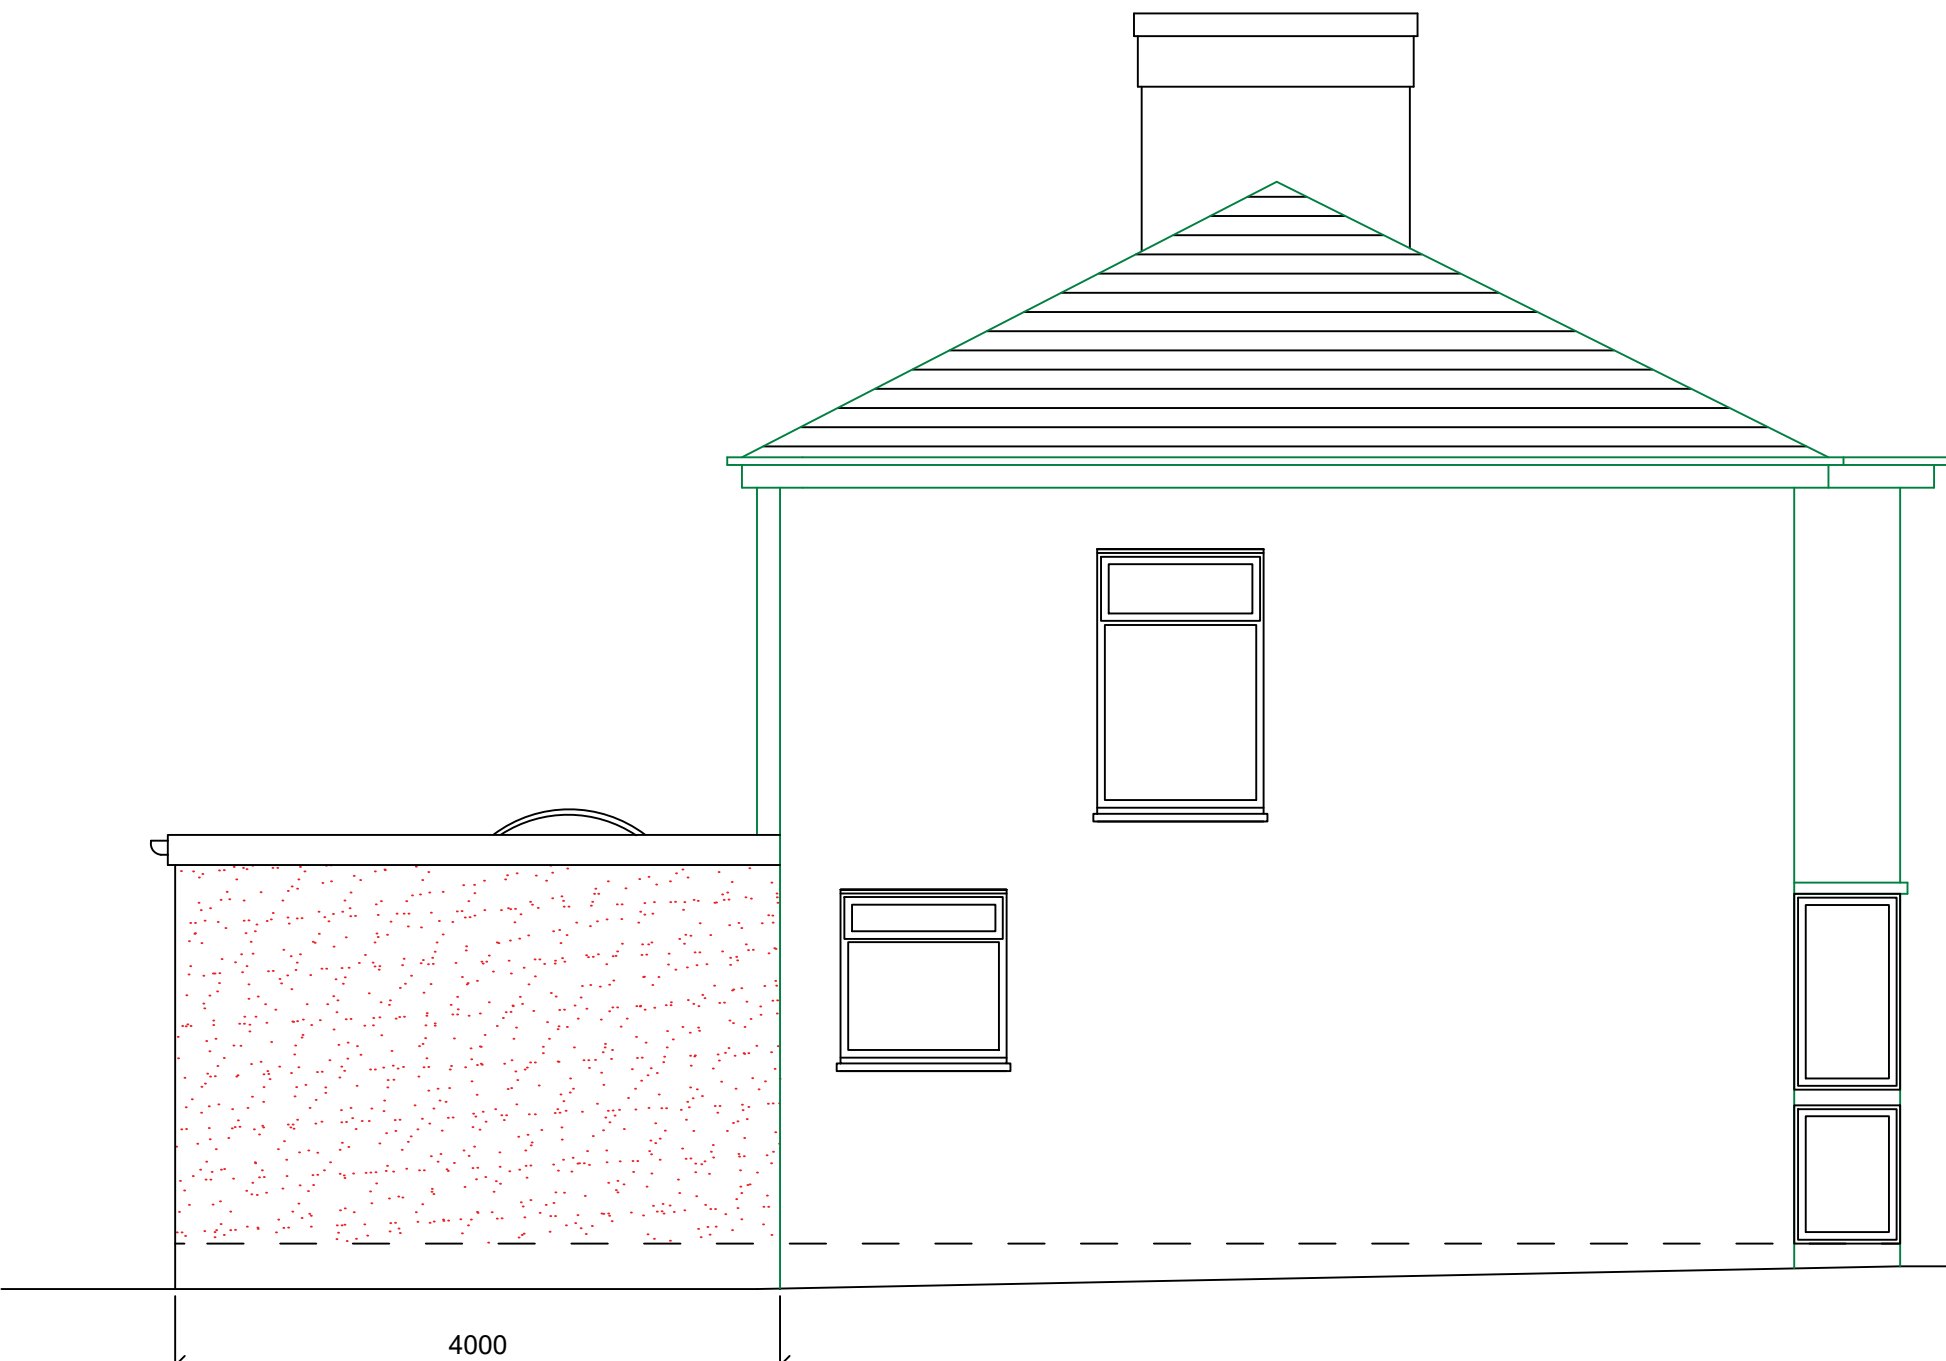

Proposed Side Elevation
Scale 1 : 50

P1	22.07.24	FIRST ISSUE	TN	TN	JK
Rev.	Date	Amendment	Drawn	Chkd.	Appd.

Client
MR BHUPINDER SINGH

Project Title
40 MONMOUTH ROAD
HAYES
UB3 4JH

Drawing Title
EXISTING AND PROPSD
ELEVATIONS

Drawn TN	Date JUL ' 24	Checked TN	Date JUL ' 24	Approved JK	Date JUL ' 24
Scale 1:50	Orig Size A1	Dimensions mm			

Project No. 2017	Drawing File E200.dwg
Drawing No. E202	Rev. P1

Scale

0 500 1000 1500 2000 2500mm